


CERTIFICATE OF SURVEY


LOTS 1 AND 2, CROWN WOOD POINT
SECTION 11, TOWNSHIP 141 NORTH, RANGE 31 EAST,
CASS COUNTY, MINNESOTA

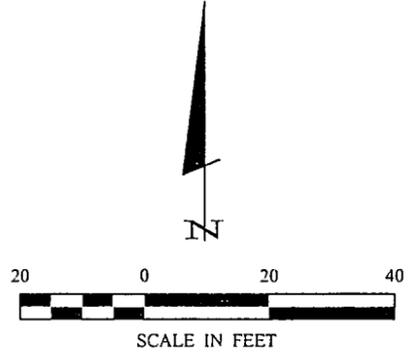

- DENOTES MONUMENT FOUND
- DENOTES IRON MONUMENT SET MARKED BY LICENSE NO. 21367

ORIENTATION OF THIS BEARING SYSTEM IS BASED ON THE NORTH LINE OF LOT 1 TO HAVE AN ASSUMED BEARING OF S 89° 11' 00" E.

NOTE: TOWNSHIP ROAD (SHINGOBEE ROAD NW) IS WITHIN THE RIGHT-OF-WAY OF THE ROAD, AS DEDICATED IN PLAT.

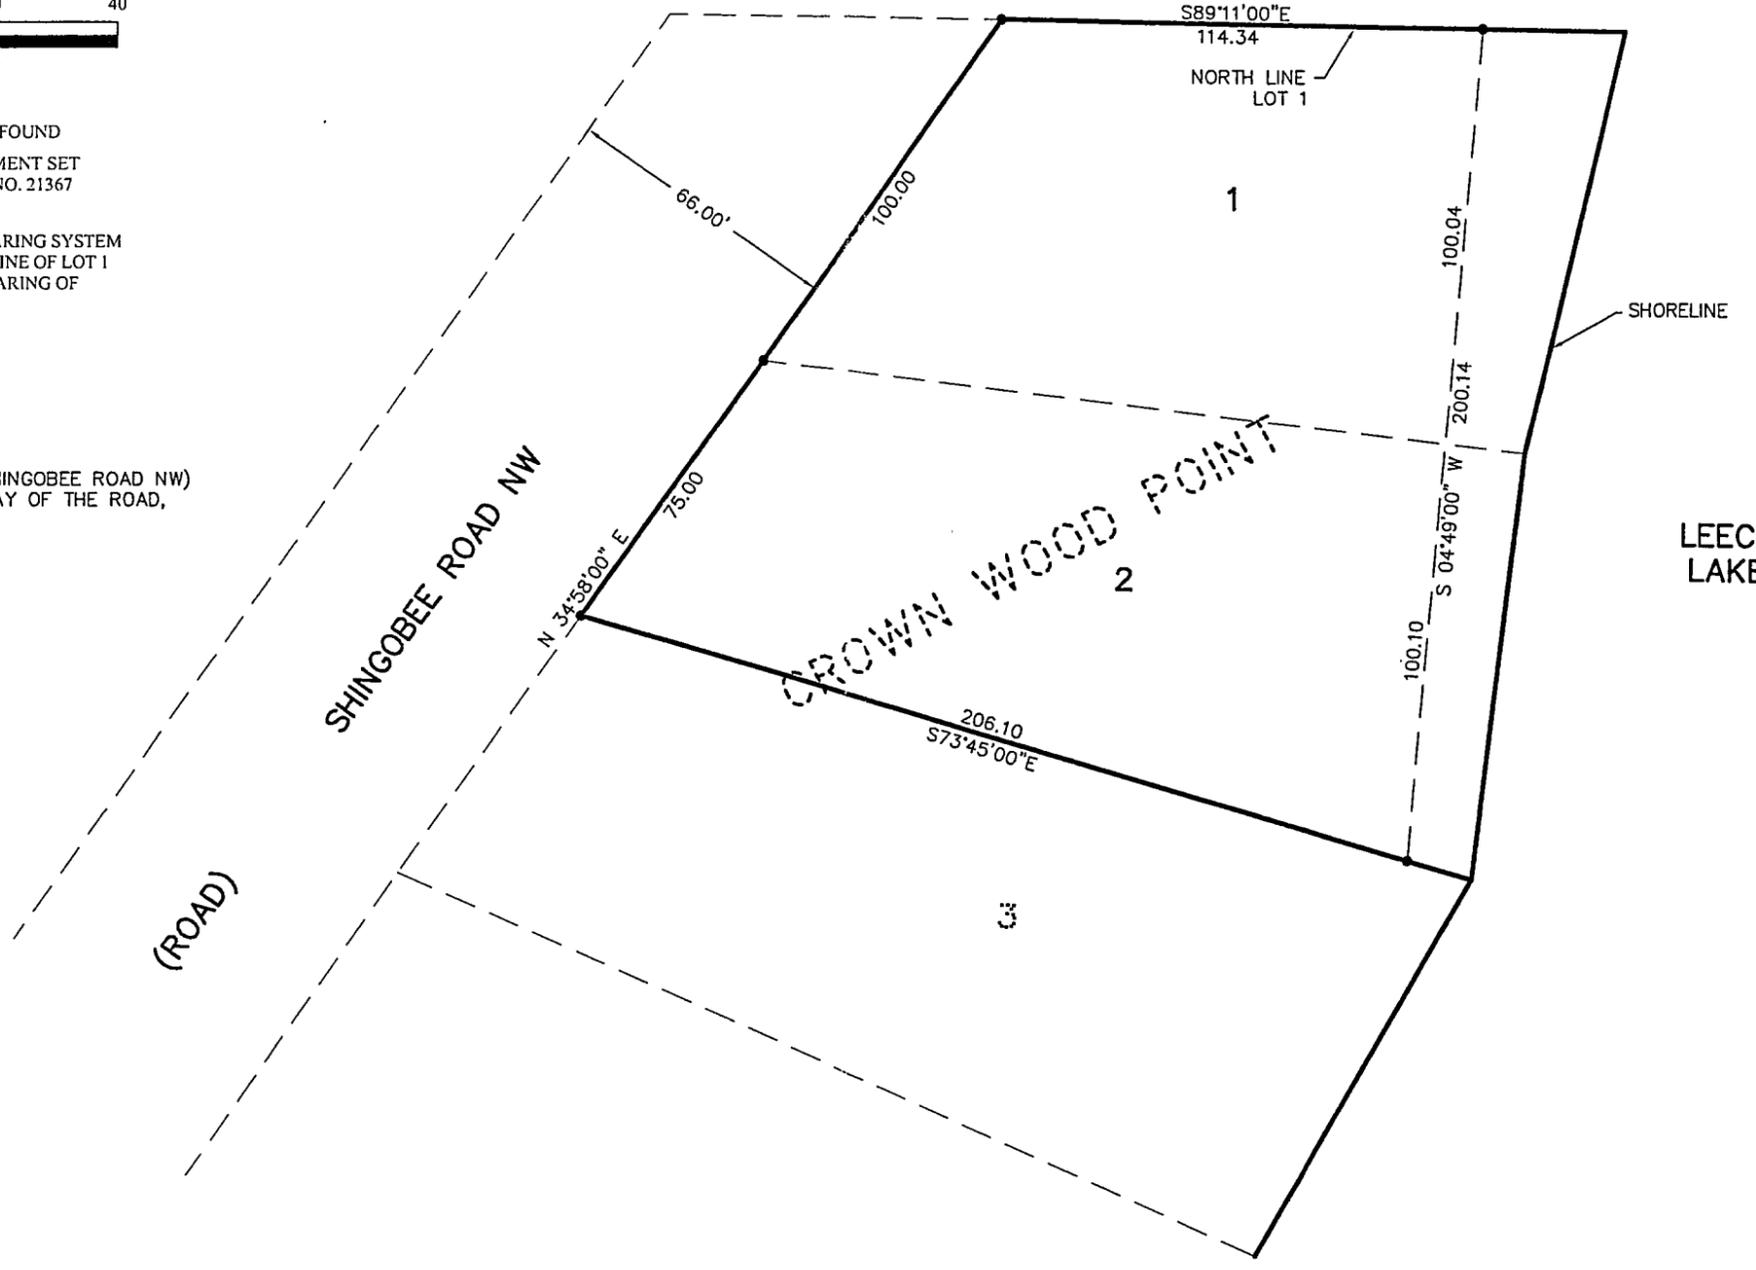

RECEIVED
JUL 10 2003
COUNTY SURVEYOR

CERTIFICATE OF SURVEY GARY ARNDT PO BOX 1422 WALKER, MN 56484		COMPUTER: 032095 FIELD BOOK: BOOK 196 PG. 41 FILE NO: 032095	DATE: 6/11/03 SCALE: HORIZ. 1"=30' VERT. NONE	REVISIONS DESCRIPTION DATE BY	HEREBY CERTIFY THAT THIS SURVEY PLAT SPECIFICATION OR REPORT WAS PREPARED BY ME OR UNDER MY DIRECT SUPERVISION AND I AM A LICENSED SURVEYOR UNDER THE LAWS OF THE STATE OF MINNESOTA. TERRY L. FREEMAN DATE: 6/11/03 LIC. NO. 21367
PROJ. MGR. DRG CHECKED BY: TLF DRAWN BY: ABL		LANDCKER & ASSOCIATES, INC. ENGINEERING - SURVEYING - PLANNING WALKER, MN 56484 Phone 778-5471246 Fax 778-5472772		COUNTY SURVEYOR	

A 237