


EXHIBIT "A"

# CERTIFICATE of SURVEY

BEING PART OF GOVERNMENT LOT 3, SECTION 27, TOWNSHIP 141 NORTH,  
RANGE 28 WEST OF THE 5TH PRINCIPAL MERIDIAN  
CASS COUNTY, MINNESOTA

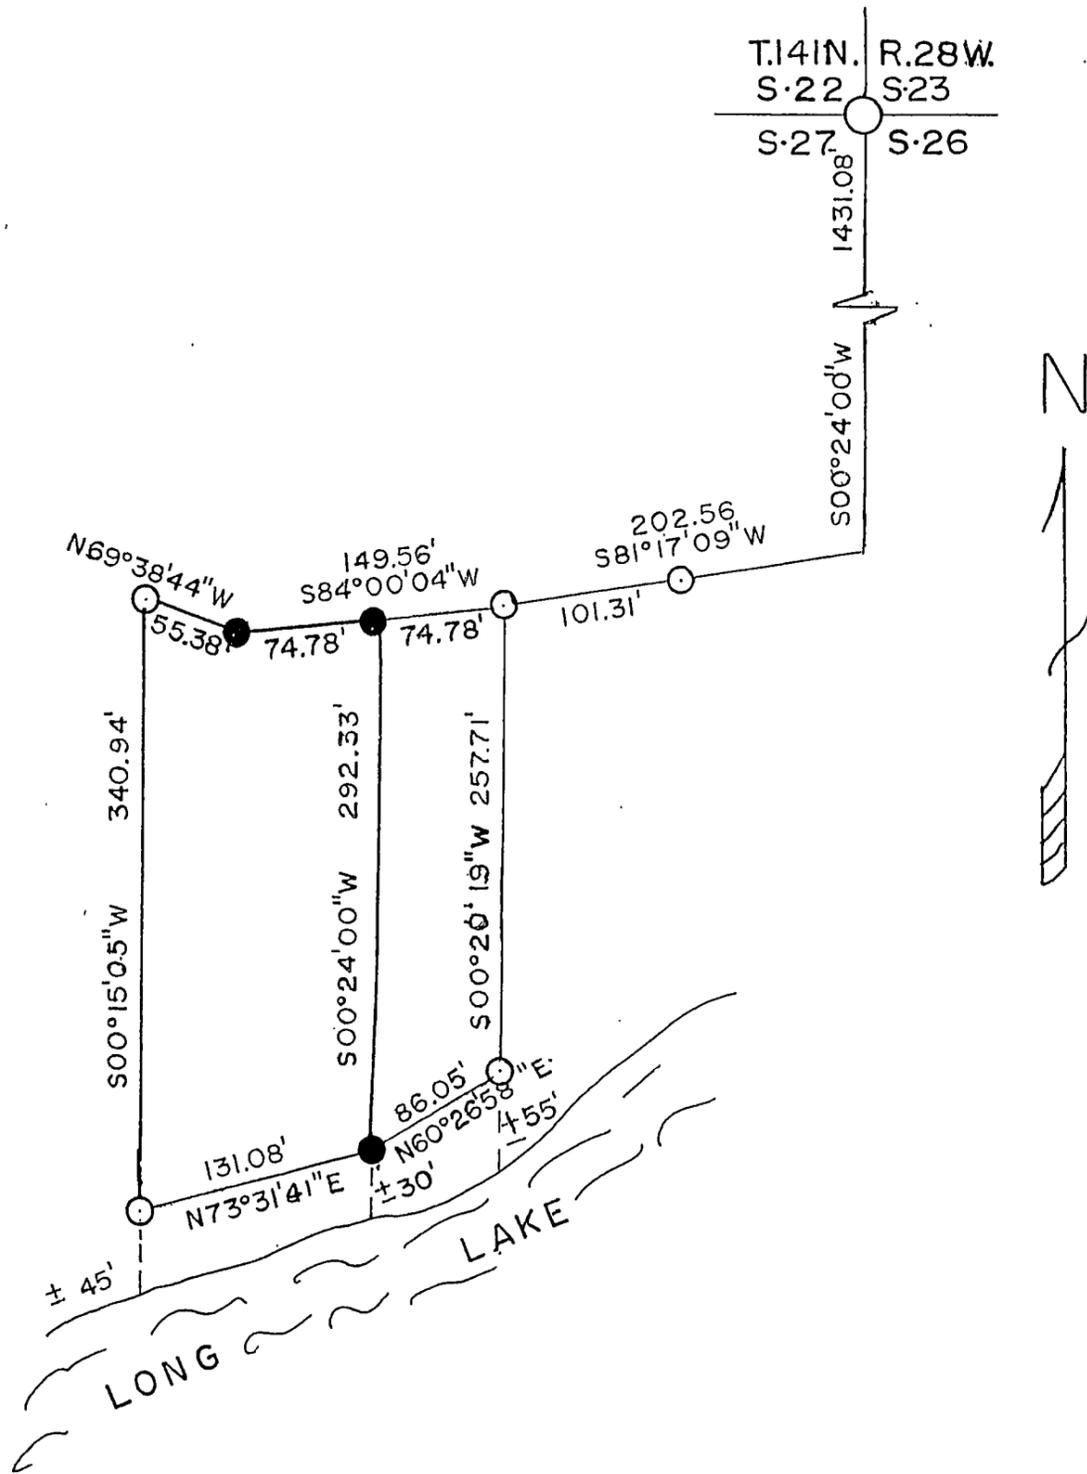

Surveyors Affidavit: I, Milo E. Stefan, a Registered Land Surveyor in the State of Minnesota, and at the request of Roland Antus have surveyed and marked the parcel as shown on this plat drawing. I certify that I have surveyed, marked and prepared this plat drawing as a true and correct representation of the parcel to the best of my abilities.

*Milo E. Stefan*  
Milo E. Stefan  
RLS #12261

*4/18/03*  
Date

## LEGEND

- - GLO Monument
- - Found a 1/2" Iron Pipe/Plastic Cap By RLS #12294
- - Set 1/2" x 24" Re-Bar

SCALE: 1" = 100'

BEARINGS from past survey by RLS #12294

Note: Distances from the waters edge vary greatly as the lake level rises and falls. This survey gives true distances from monument to monument.

