



CERTIFICATE OF SURVEY

PART OF GOVERNMENT LOT 12,
SECTION 3, TOWNSHIP 141 NORTH, RANGE 29 WEST,
CASS COUNTY, MINNESOTA

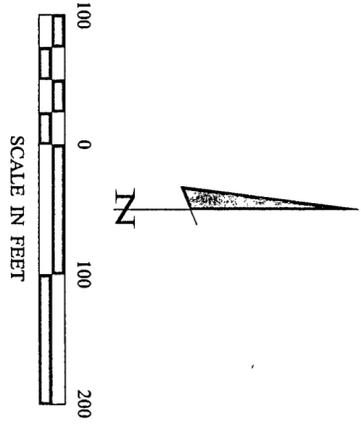

● DENOTES MONUMENT FOUND
○ DENOTES IRON MONUMENT SET
MARKED BY LICENSE NO. 21367

ORIENTATION OF THIS BEARING SYSTEM
IS BASED ON THE NORTH LINE OF
GOVERNMENT LOT 12 TO HAVE AN
ASSUMED BEARING OF S 88° 06' 46" E.

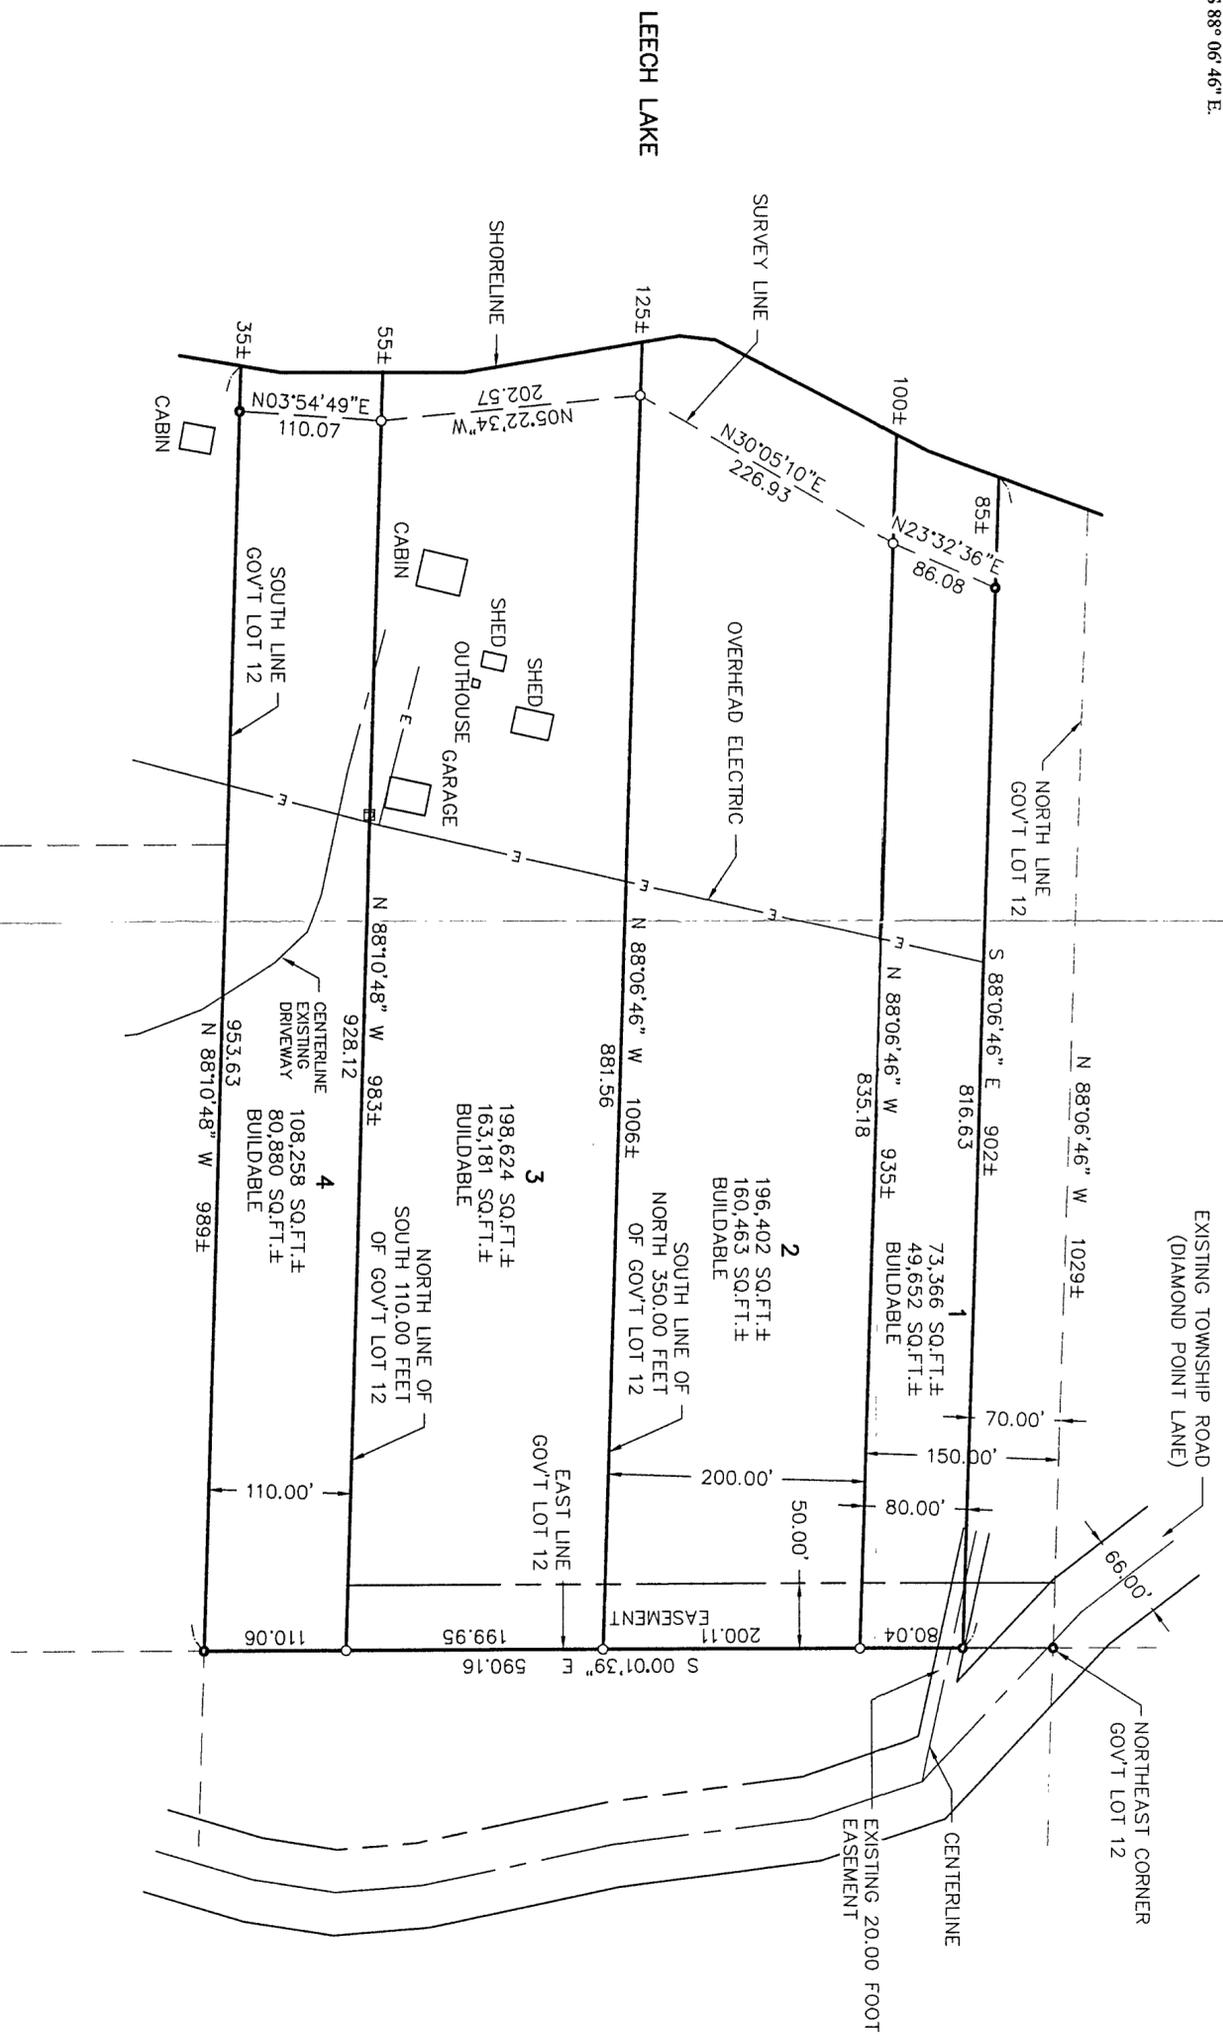

RECEIVED
 # 2018
 SEP - 4 2003
 6-12 3/41/29
 CASS COUNTY SURVEYOR

CERTIFICATE OF SURVEY KORY NELSON PO BOX 1064 WALKER, MN 56484	PROJ. MGR. DRG	COMPUTER: 032074	DATE: 8/21/03	REVISIONS DESCRIPTION	I HEREBY CERTIFY THAT THIS SURVEY, PLAN, SPECIFICATION, OR REPORT WAS PREPARED BY ME OR UNDER MY DIRECT SUPERVISION AND THAT I AM A DULY LICENSED PROFESSIONAL ENGINEER OR LAND SURVEYOR UNDER THE LAWS OF THE STATE OF MINNESOTA. PERRY L. FREEMAN DATE 8/21/03 LIC. NO. 21367
	CHECKED BY: ML/TLF	FIELD BOOK: BOOK 193 PG. 18	SCALE: HORZ. 1"=100' VERT. NONE	BY:	