



CERTIFICATE OF SURVEY

PART OF GOVERNMENT LOT 14,
SECTION 3, TOWNSHIP 141 NORTH, RANGE 29 WEST,
CASS COUNTY, MINNESOTA

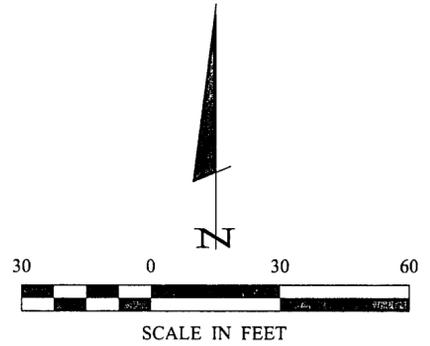

- DENOTES MONUMENT FOUND
- DENOTES IRON MONUMENT SET MARKED BY LICENSE NO. 21367
- ⊙ DENOTES GLO MONUMENT FOUND

ORIENTATION OF THIS BEARING SYSTEM IS BASED ON THE WEST LINE OF GOVERNMENT LOT 14 TO HAVE AN ASSUMED BEARING OF NORTH.

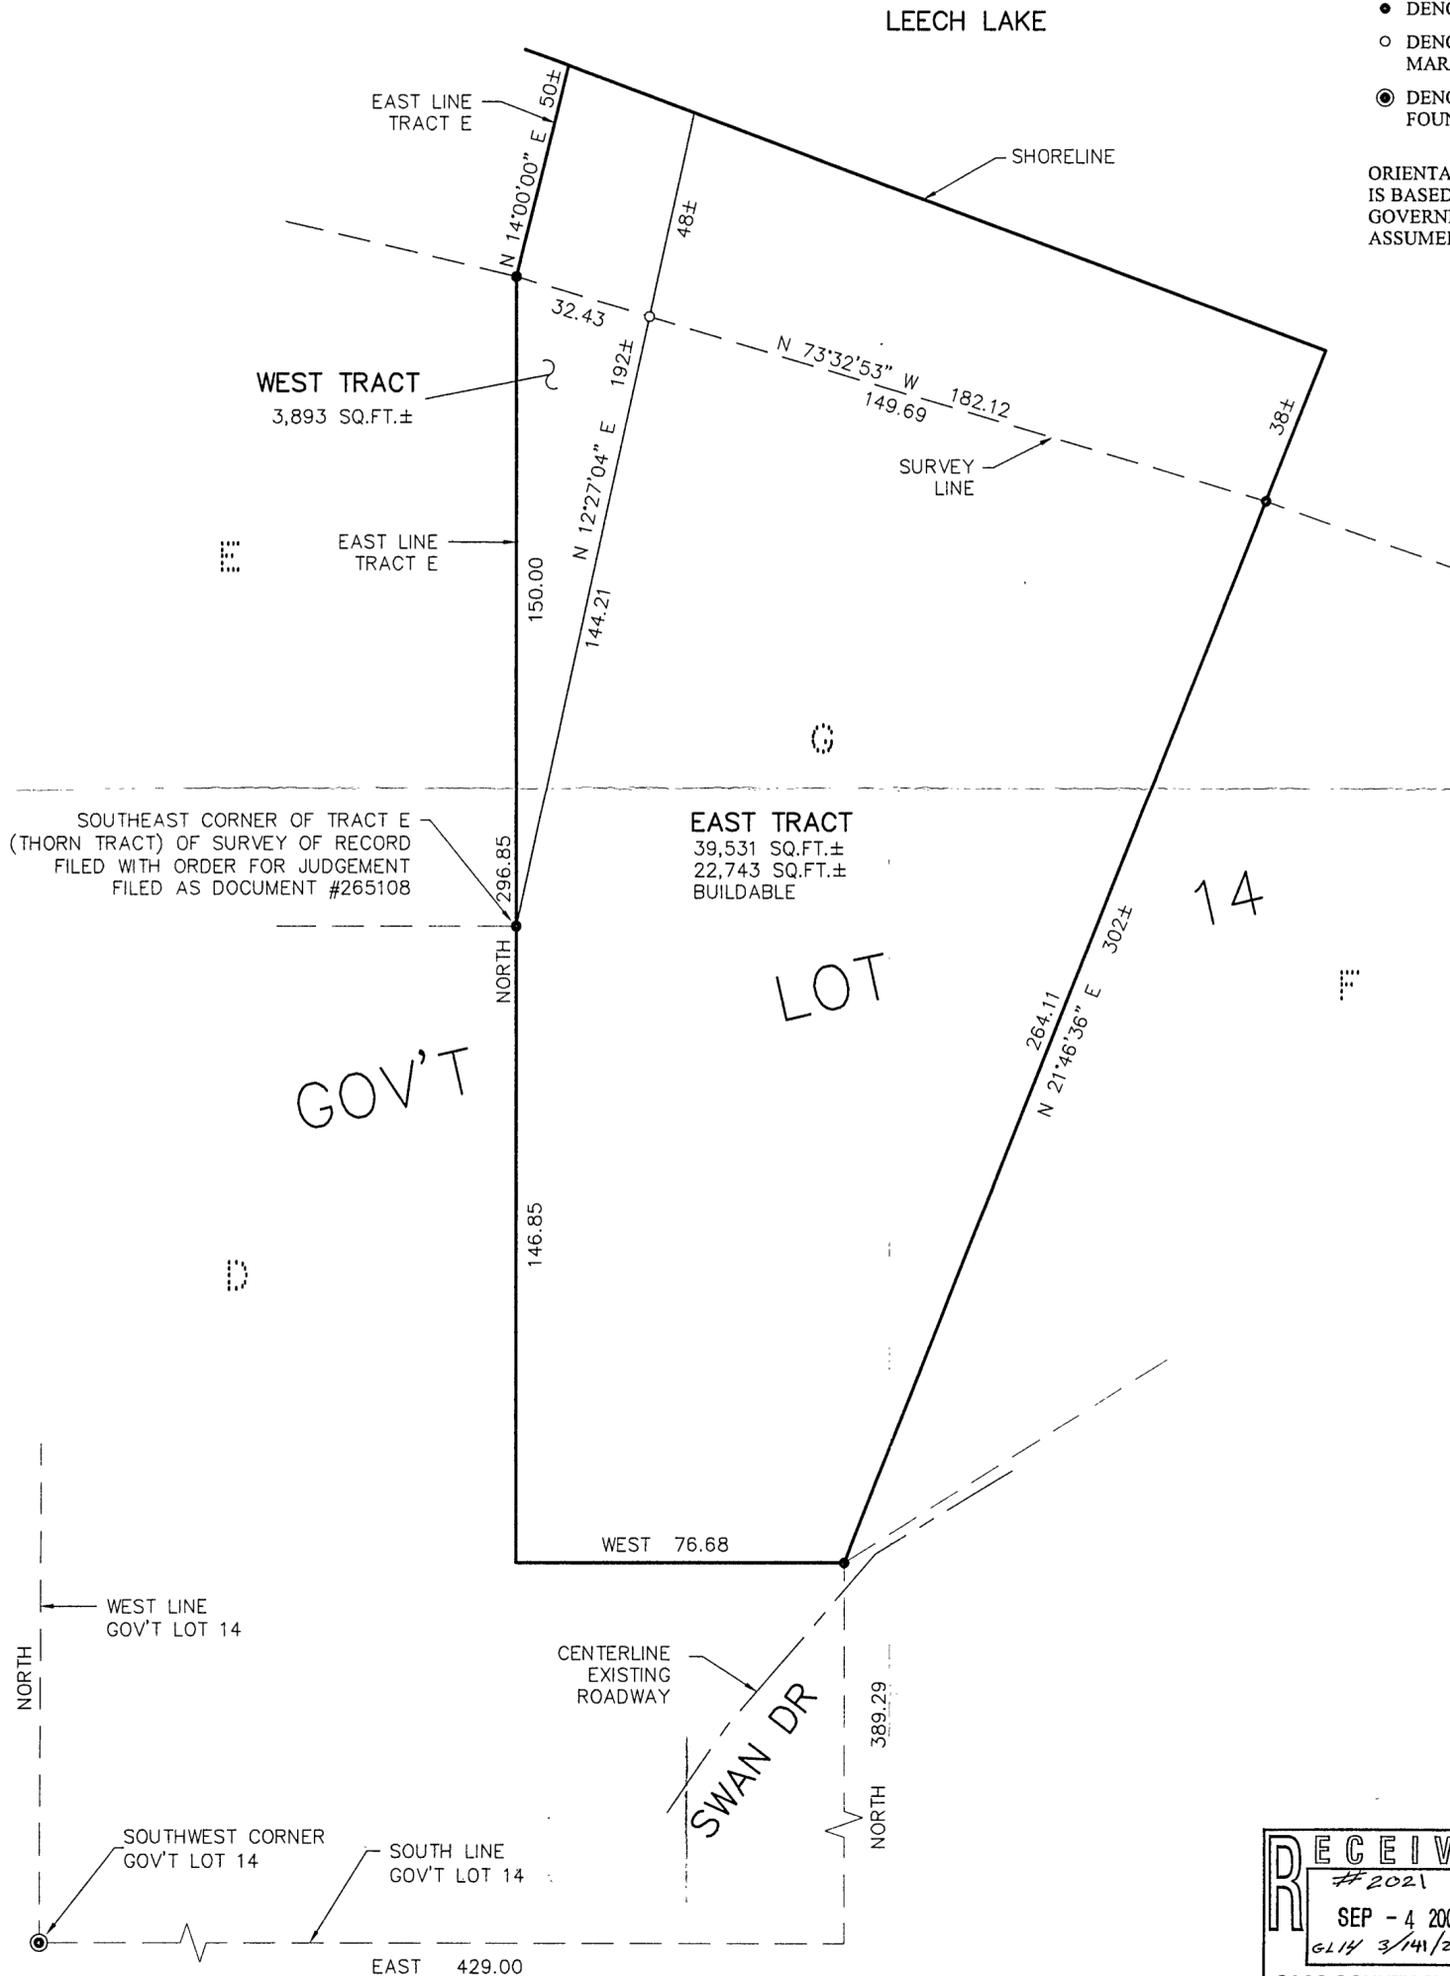

RECEIVED
#2021
SEP - 4 2003
6114 3/14/29
CASS COUNTY SURVEYOR

1	1	CERTIFICATE OF SURVEY	PROJ. MGR. DRG	COMPUTER: 032127	DATE:	REVISIONS	I HEREBY CERTIFY THAT THIS SURVEY, PLAN, SPECIFICATION, OR REPORT WAS PREPARED BY ME OR UNDER MY DIRECT SUPERVISION AND THAT I AM A DULY LICENSED PROFESSIONAL ENGINEER OR LAND SURVEYOR UNDER THE LAWS OF THE STATE OF MINNESOTA. _____ JAYRON LANDECKER DATE: 08/26/03 LIC. NO. 7452
		ROBERT BROWN 12880 LEXINGTON AVENUE NE BLAINE, MN 55449	CHECKED BY: TLF DRAWN BY: ABL	FIELD BOOK: BOOK 199 PG. 69 FILE NO: 032127	SCALE: HORZ. 1"=30' VERT. NONE	DATE: _____ DESCRIPTION: _____ BY: _____	

Landecker & Associates, Inc.
Engineering • Surveying • Planning
Walker, MN 56484
Phone: 1-218-547-1296 Fax: 1-218-547-2272