




CERTIFICATE OF SURVEY


PART OF GOVERNMENT LOT 5,
SECTION 14, TOWNSHIP 143 NORTH, RANGE 30 WEST,
CASS COUNTY, MINNESOTA

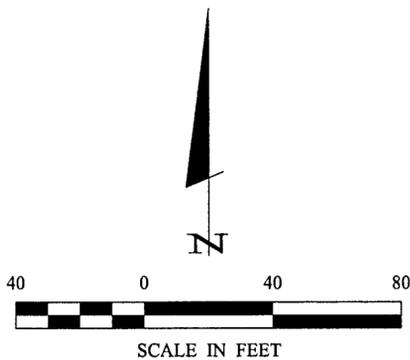

- DENOTES MONUMENT FOUND
- DENOTES IRON MONUMENT SET MARKED BY LICENSE NO. 21367

ORIENTATION OF THIS BEARING SYSTEM IS BASED ON THE WEST LINE OF GOVERNMENT LOT 5 TO HAVE AN ASSUMED BEARING OF N 00° 05' 43" W.

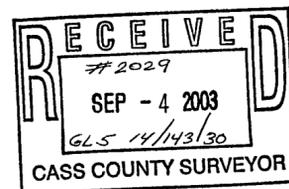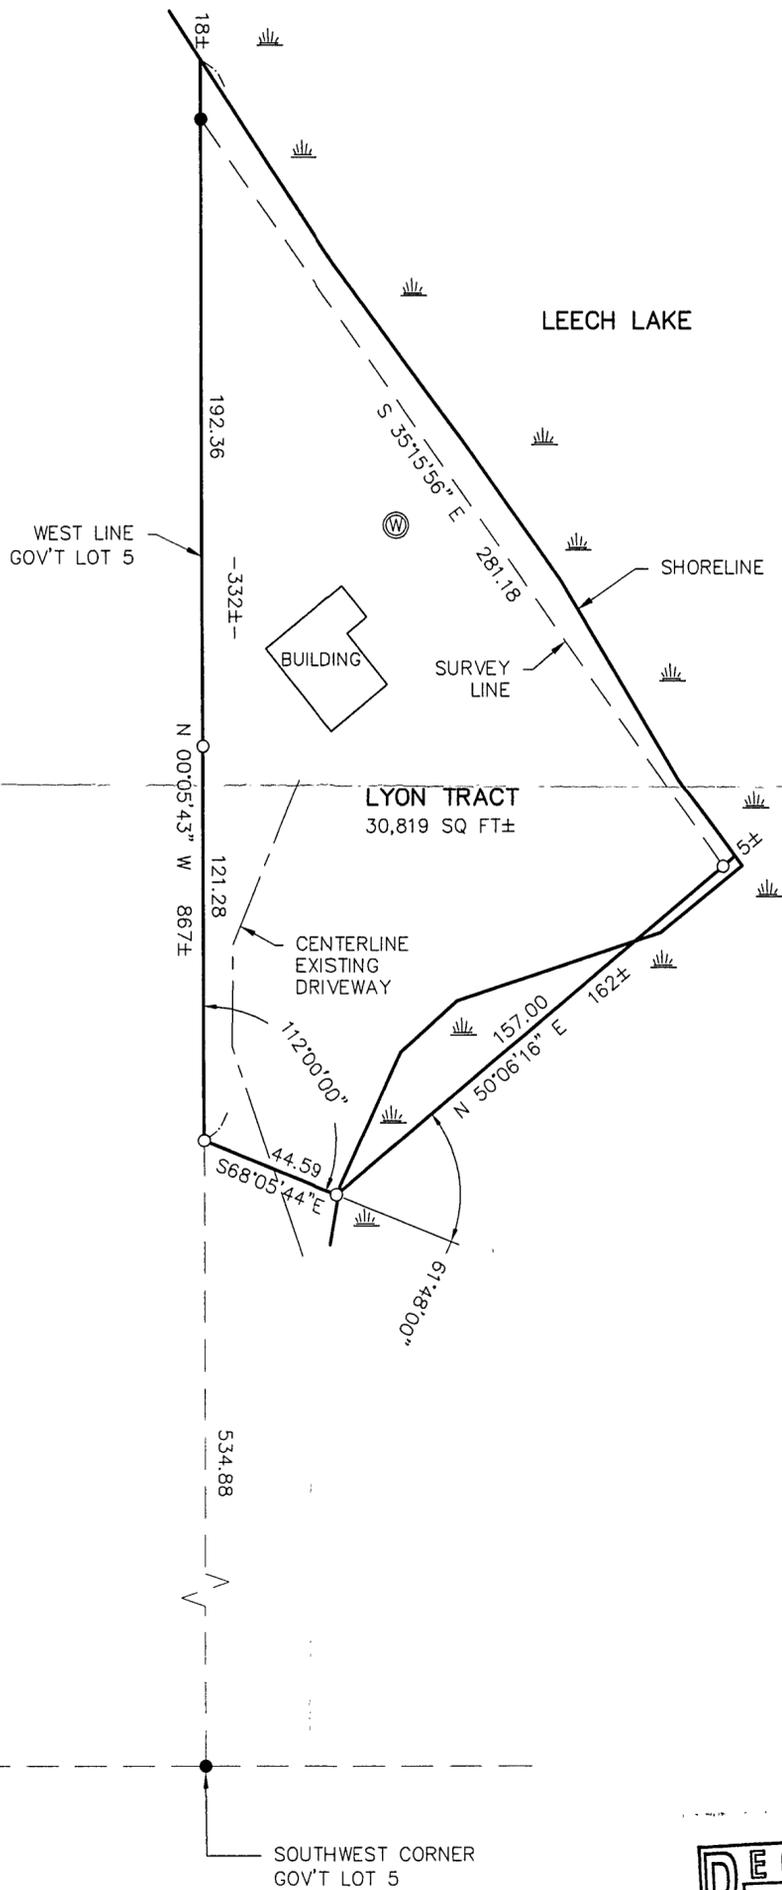

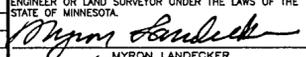1 of 1	CERTIFICATE OF SURVEY		PROJ. MGR.	COMPUTER:	DATE:	REVISIONS		I HEREBY CERTIFY THAT THIS SURVEY, PLAN, SPECIFICATION, OR REPORT WAS PREPARED BY ME OR UNDER MY DIRECT SUPERVISION AND THAT I AM A DULY LICENSED PROFESSIONAL ENGINEER OR LAND SURVEYOR UNDER THE LAWS OF THE STATE OF MINNESOTA.  MYRON LANDECKER DATE 09/02/03 LIC. NO. 7452	Landecker & Associates, Inc. Engineering · Surveying · Planning Walker, MN 56484 Phone: 1-218-547-1296 Fax: 1-218-547-2272	
	MIKE LYON	1738 HAGUE AVENUE	DRG.	032195	SCALE:	DATE	DESCRIPTION			BY
	ST. PAUL, MN 55104		CHECKED BY:	FIELD BOOK:	HORZ. 1"=40'					
			ML	BOOK 203 PG. 1	VERT. NONE					