
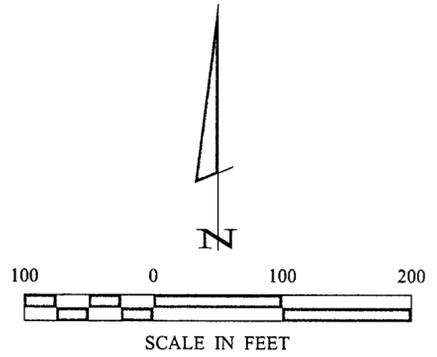



# CERTIFICATE OF SURVEY

WEST HALF OF GOVERNMENT LOT 3,  
SECTION 7, TOWNSHIP 142 NORTH, RANGE 31 WEST,  
CASS COUNTY, MINNESOTA

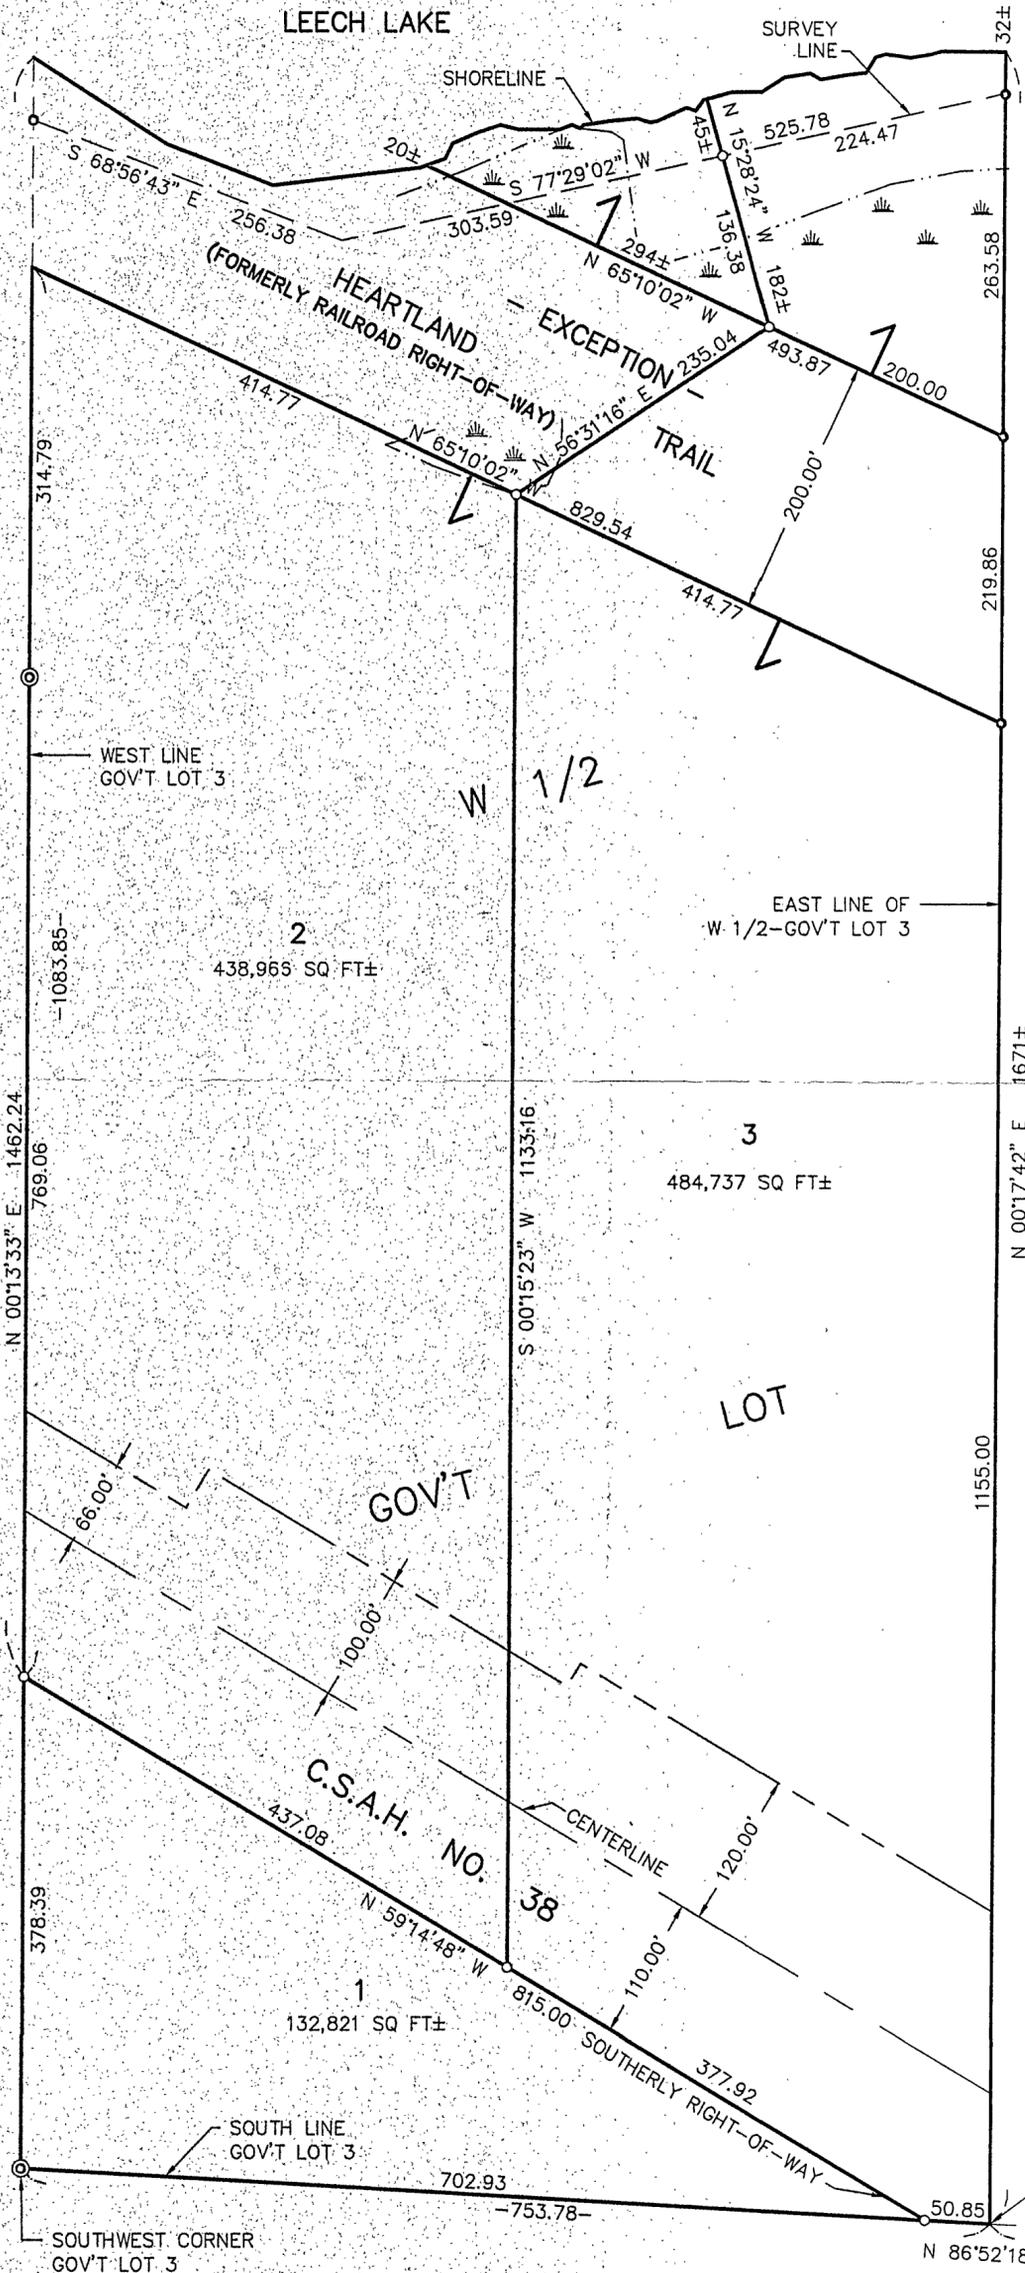

- DENOTES MONUMENT FOUND
- DENOTES IRON MONUMENT SET MARKED BY LICENSE NO. 21367
- ⊙ DENOTES CAPPED MONUMENT FOUND
- ≡ DENOTES WETLAND

ORIENTATION OF THIS BEARING SYSTEM IS BASED ON THE SOUTH LINE OF GOV'T LOT 3 TO HAVE AN ASSUMED BEARING OF S 86° 52' 18" E.

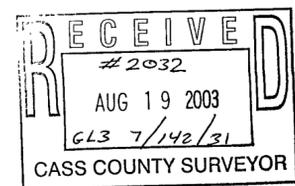

1 90 1	<b>CERTIFICATE OF SURVEY</b>	PROJ. MGR. DRG	COMPUTER: 032123	DATE:	REVISIONS	I HEREBY CERTIFY THAT THIS SURVEY, PLAN, SPECIFICATION, OR REPORT WAS PREPARED BY ME OR UNDER MY DIRECT SUPERVISION AND THAT I AM A DULY LICENSED PROFESSIONAL ENGINEER OR LAND SURVEYOR UNDER THE LAWS OF THE STATE OF MINNESOTA.	
	GYM SCOTT PO BOX 38 BENEDICT, MN. 56436	CHECKED BY: ML	FIELD BOOK: BOOK 198 PG. 42	SCALE: HORZ. 1"=100'	DATE		DESCRIPTION
		DRAWN BY: DRG/ABL	FILE NO: 032123	VERT. NONE			

**Landecker & Associates, Inc.**  
Engineering · Surveying · Planning  
Walker, MN 56484  
Phone: 1-218-547-1296 Fax: 1-218-547-2272

Myron Landecker  
MYRON LANDECKER  
DATE 08/12/07 LIC. NO. 1452