



CERTIFICATE OF SURVEY

PART OF GOVERNMENT LOT 1,
SECTION 33, TOWNSHIP 139 NORTH, RANGE 30 WEST,
CASS COUNTY, MINNESOTA

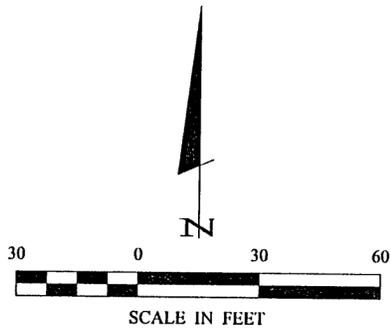

- DENOTES MONUMENT FOUND
- DENOTES IRON MONUMENT SET MARKED BY LICENSE NO. 21367

ORIENTATION OF THIS BEARING SYSTEM IS BASED ON THE NORTH LINE OF GOVERNMENT LOT 1 TO HAVE AN ASSUMED BEARING OF S 89° 22' 00" W.

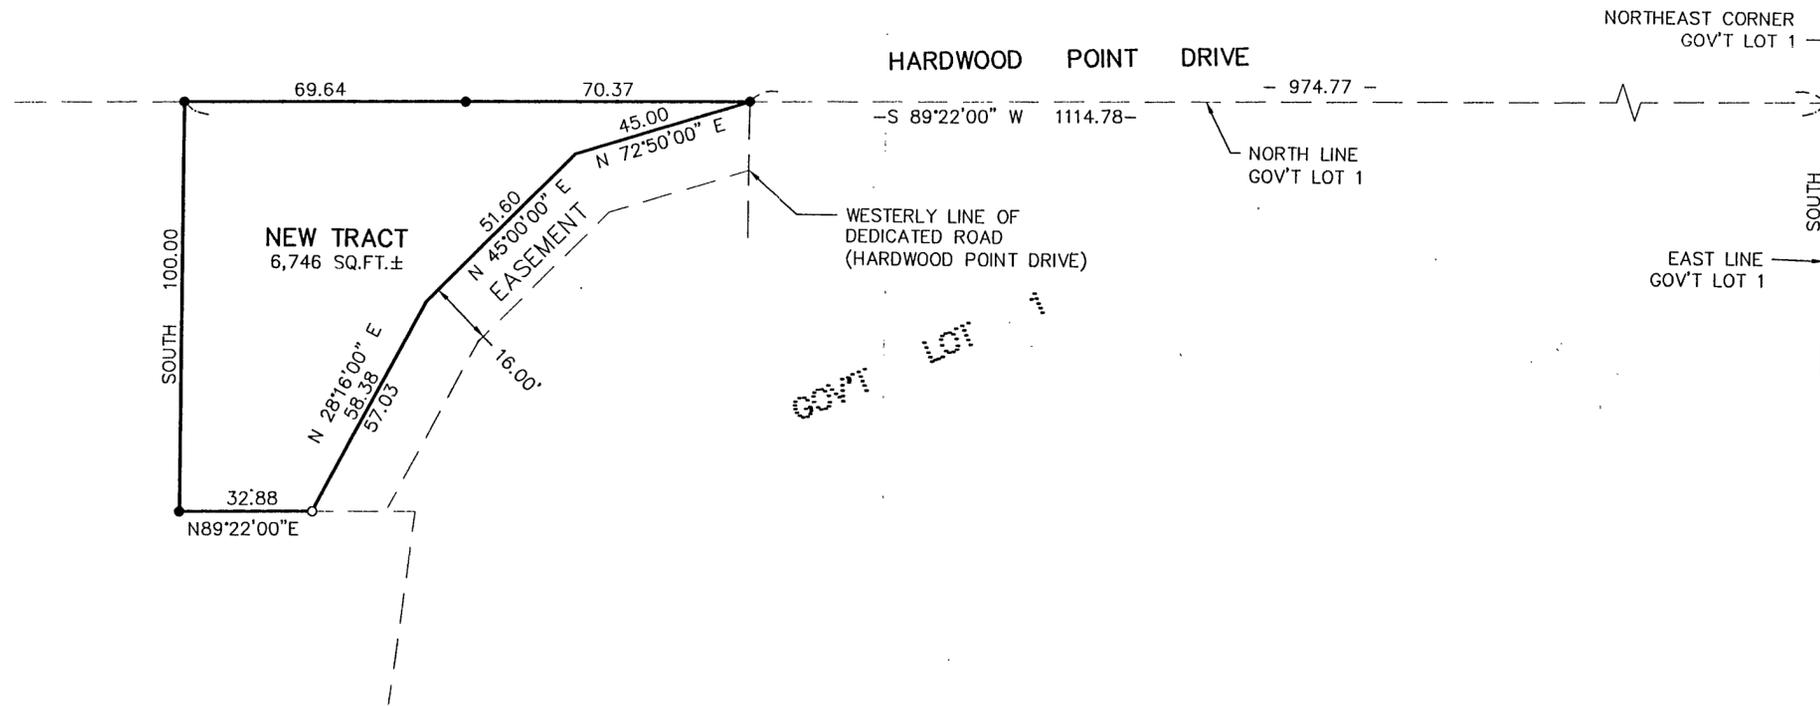

RECEIVED
 AUG 26 2008
 COUNTY SURVEYOR

CERTIFICATE OF SURVEY BILL PENDZIMAS PO BOX 149 BACKUS, MN 56435		COMPUTER: 032159 FIELD BOOK: BOOK 200 PG. 45 FILE NO: 032159	DATE: SCALE: 1"=30' HORZ. VERT. NONE	REVISIONS DESCRIPTION DATE	BY	I HEREBY CERTIFY THAT THIS SURVEY WAS CONDUCTED IN ACCORDANCE WITH THE MINNESOTA SURVEYING ACT AND THAT THIS REPORT WAS PREPARED BY ME OR UNDER MY DIRECT SUPERVISION AND THAT I AM A FULLY LICENSED PROFESSIONAL ENGINEER OR LAND SURVEYOR UNDER THE LAWS OF THE STATE OF MINNESOTA. <i>Allyson Landecker</i> ALYSSON LANDECKER DATE: 8/22/08 U.C. NO. 2452	Landecker & Associates, Inc. Engineering - Surveying - Planning Waikiki, MN 56484 Phone 1218-5471296 Fax 1218-547277
PROJ. MGR. DRG	CHECKED BY: ML	DRAWN BY: ABL	DATE:	DESCRIPTION:	BY:	DATE:	U.C. NO. 2452 A 287
SHEET 1	OF 1	OF 1	DATE:	DESCRIPTION:	BY:	DATE:	U.C. NO. 2452 A 287