
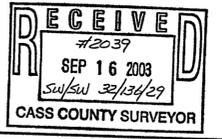


CERTIFICATE OF SURVEY

THE NORTH HALF OF THE SOUTHWEST QUARTER OF THE SOUTHWEST QUARTER,
SECTION 32, TOWNSHIP 136 NORTH, RANGE 29 WEST,
CASS COUNTY, MINNESOTA

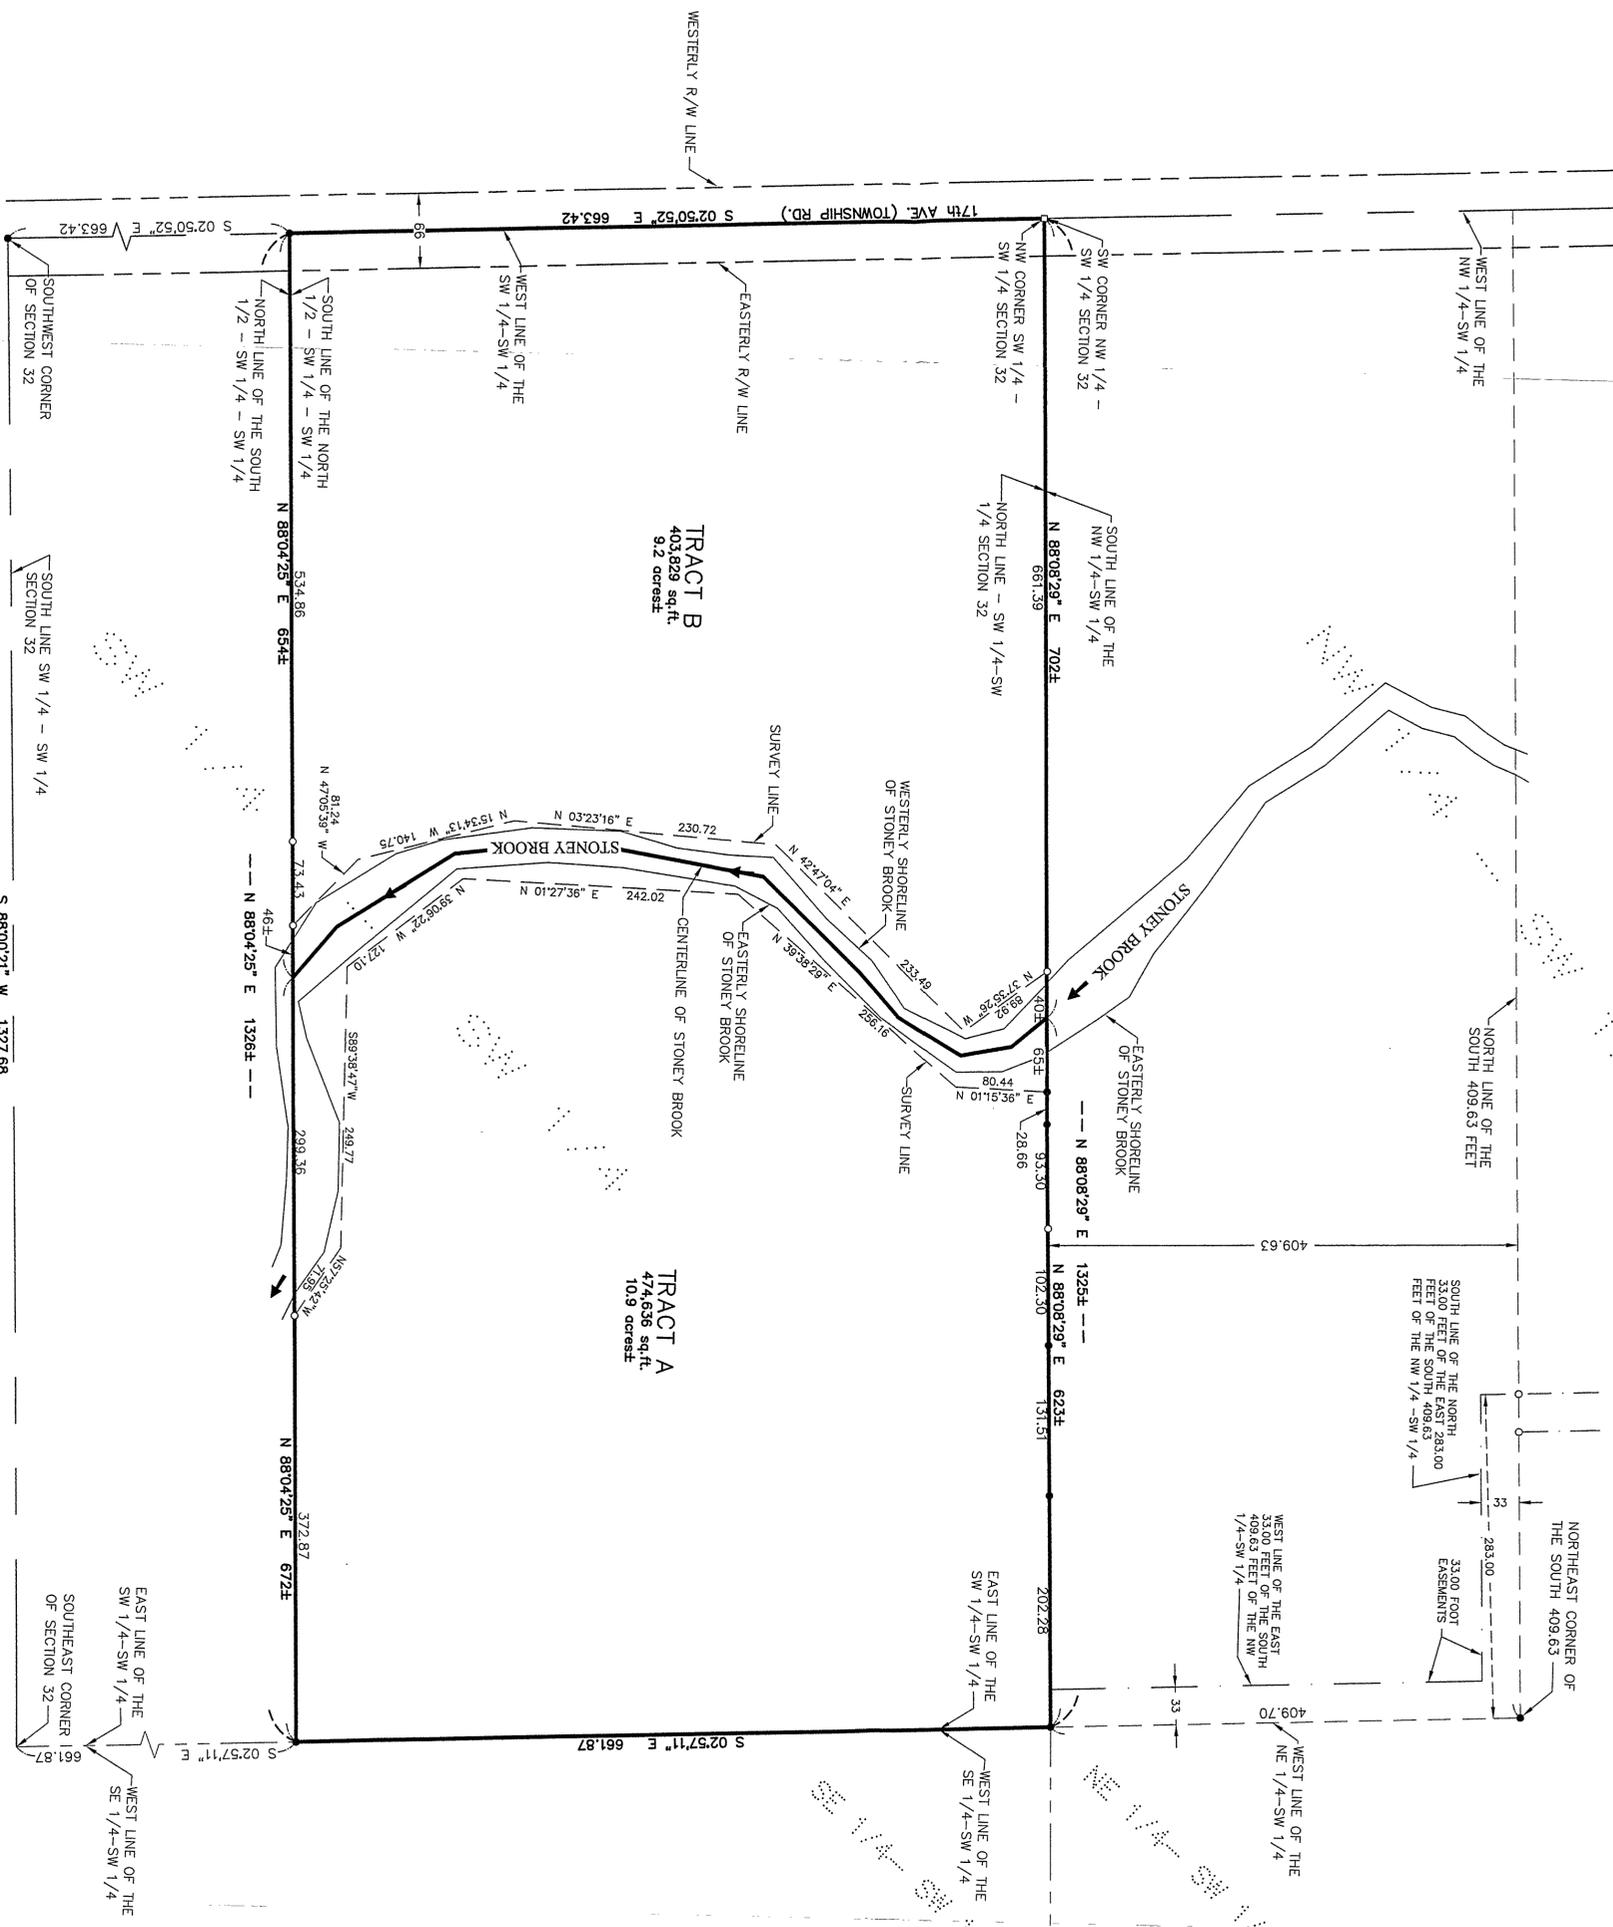

PROPOSED LEGAL DESCRIPTION
TRACT A
The North Half of the Southwest Quarter of the Southwest Quarter, Section 32, Township 136 North, Range 29 West, Cass County, Minnesota lying Easterly of the thread of Stony Brook.

Subject to easements, restrictions, and reservations of records.

TRACT B
The North Half of the Southwest Quarter of the Southwest Quarter, Section 32, Township 136 North, Range 29 West, Cass County, Minnesota lying Westerly of the thread of Stony Brook.


Subject to easements, restrictions, and reservations of records.

EASEMENT DESCRIPTION
An easement for ingress and egress purposes over and across, the East 33.00 feet of the West 693.00 feet of the North 424.15 feet of the Northwest Quarter of the Southwest Quarter, Section 32, Township 136 North, Range 29 West, Cass County, Minnesota, AND over and across the South 33.00 feet of the North 424.15 feet of said Quarter, lying East of the West 693.00 feet thereof, and lying West of the East 230.00 feet of said Quarter. AND over and across the West 33.00 feet of the East 283.00 feet of said Quarter, lying North of the South 409.63 feet thereof, and lying South of the North 424.15 feet of said Quarter. AND over and across the North 33.00 feet of the West 660.00 feet of said Quarter. AND over and across the North 33.00 feet of the East 283.00 feet of the South 409.63 feet of said Quarter. AND over and across the East 33.00 feet of the South 409.63 feet of said Quarter.

NOTES:
NO IMPROVEMENTS, TOPOGRAPHY, OR WET LANDS INFORMATION HAS BEEN SURVEYED OR SHOWN ON THIS CERTIFICATE.

- DENOTES MONUMENT ROUND
- DENOTES IRON MONUMENT SET MARKED BY LICENSE NO. 17008
- DENOTES PK SET

ORIENTATION OF THIS BEARING SYSTEM IS BASED ON THE NORTH LINE OF THE SW 1/4 OF THE SW 1/4 TO HAVE AN ASSUMED BEARING OF N 88° 08' 29" E.

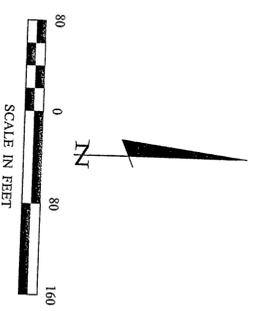

CERTIFICATE OF SURVEY	PROJ. MGR. PAT	COMPUTER: CO31283.dwg	DATE: 07/30/03	REVISIONS DESCRIPTION	HEREBY CERTIFY THAT THIS SURVEY, PLAN, SPECIFICATION, OR REPORT WAS PREPARED BY ME OR UNDER MY DIRECT SUPERVISION AND THAT I AM A DULY LICENSED PROFESSIONAL ENGINEER OR LAND SURVEYOR UNDER THE LAWS OF THE STATE OF MINNESOTA.
	CHECKED BY: PAT	FIELD BOOK: BOOK 234 Pg. 76	SCALE: HORIZ. 1"=80'	DATE	 DAVID S. LANDECKER PLS #17008 DATE 7/30/03 LIC. NO. 7008
	DRAWN BY: TPC	FILE NO: 031283	VERT. NONE		

Landecker & Associates, Inc.
Engineering • Surveying • Planning
Pequot Lakes, MN 56472
Phone: 1-888-866-4940 Fax: 218-568-5404

DIANE HARTWIG
7150 17TH AVE SW
PEQUOT LAKES, MN 56472