



# CERTIFICATE OF SURVEY

LOT 15, GULL VIEW  
CASS COUNTY, MINNESOTA

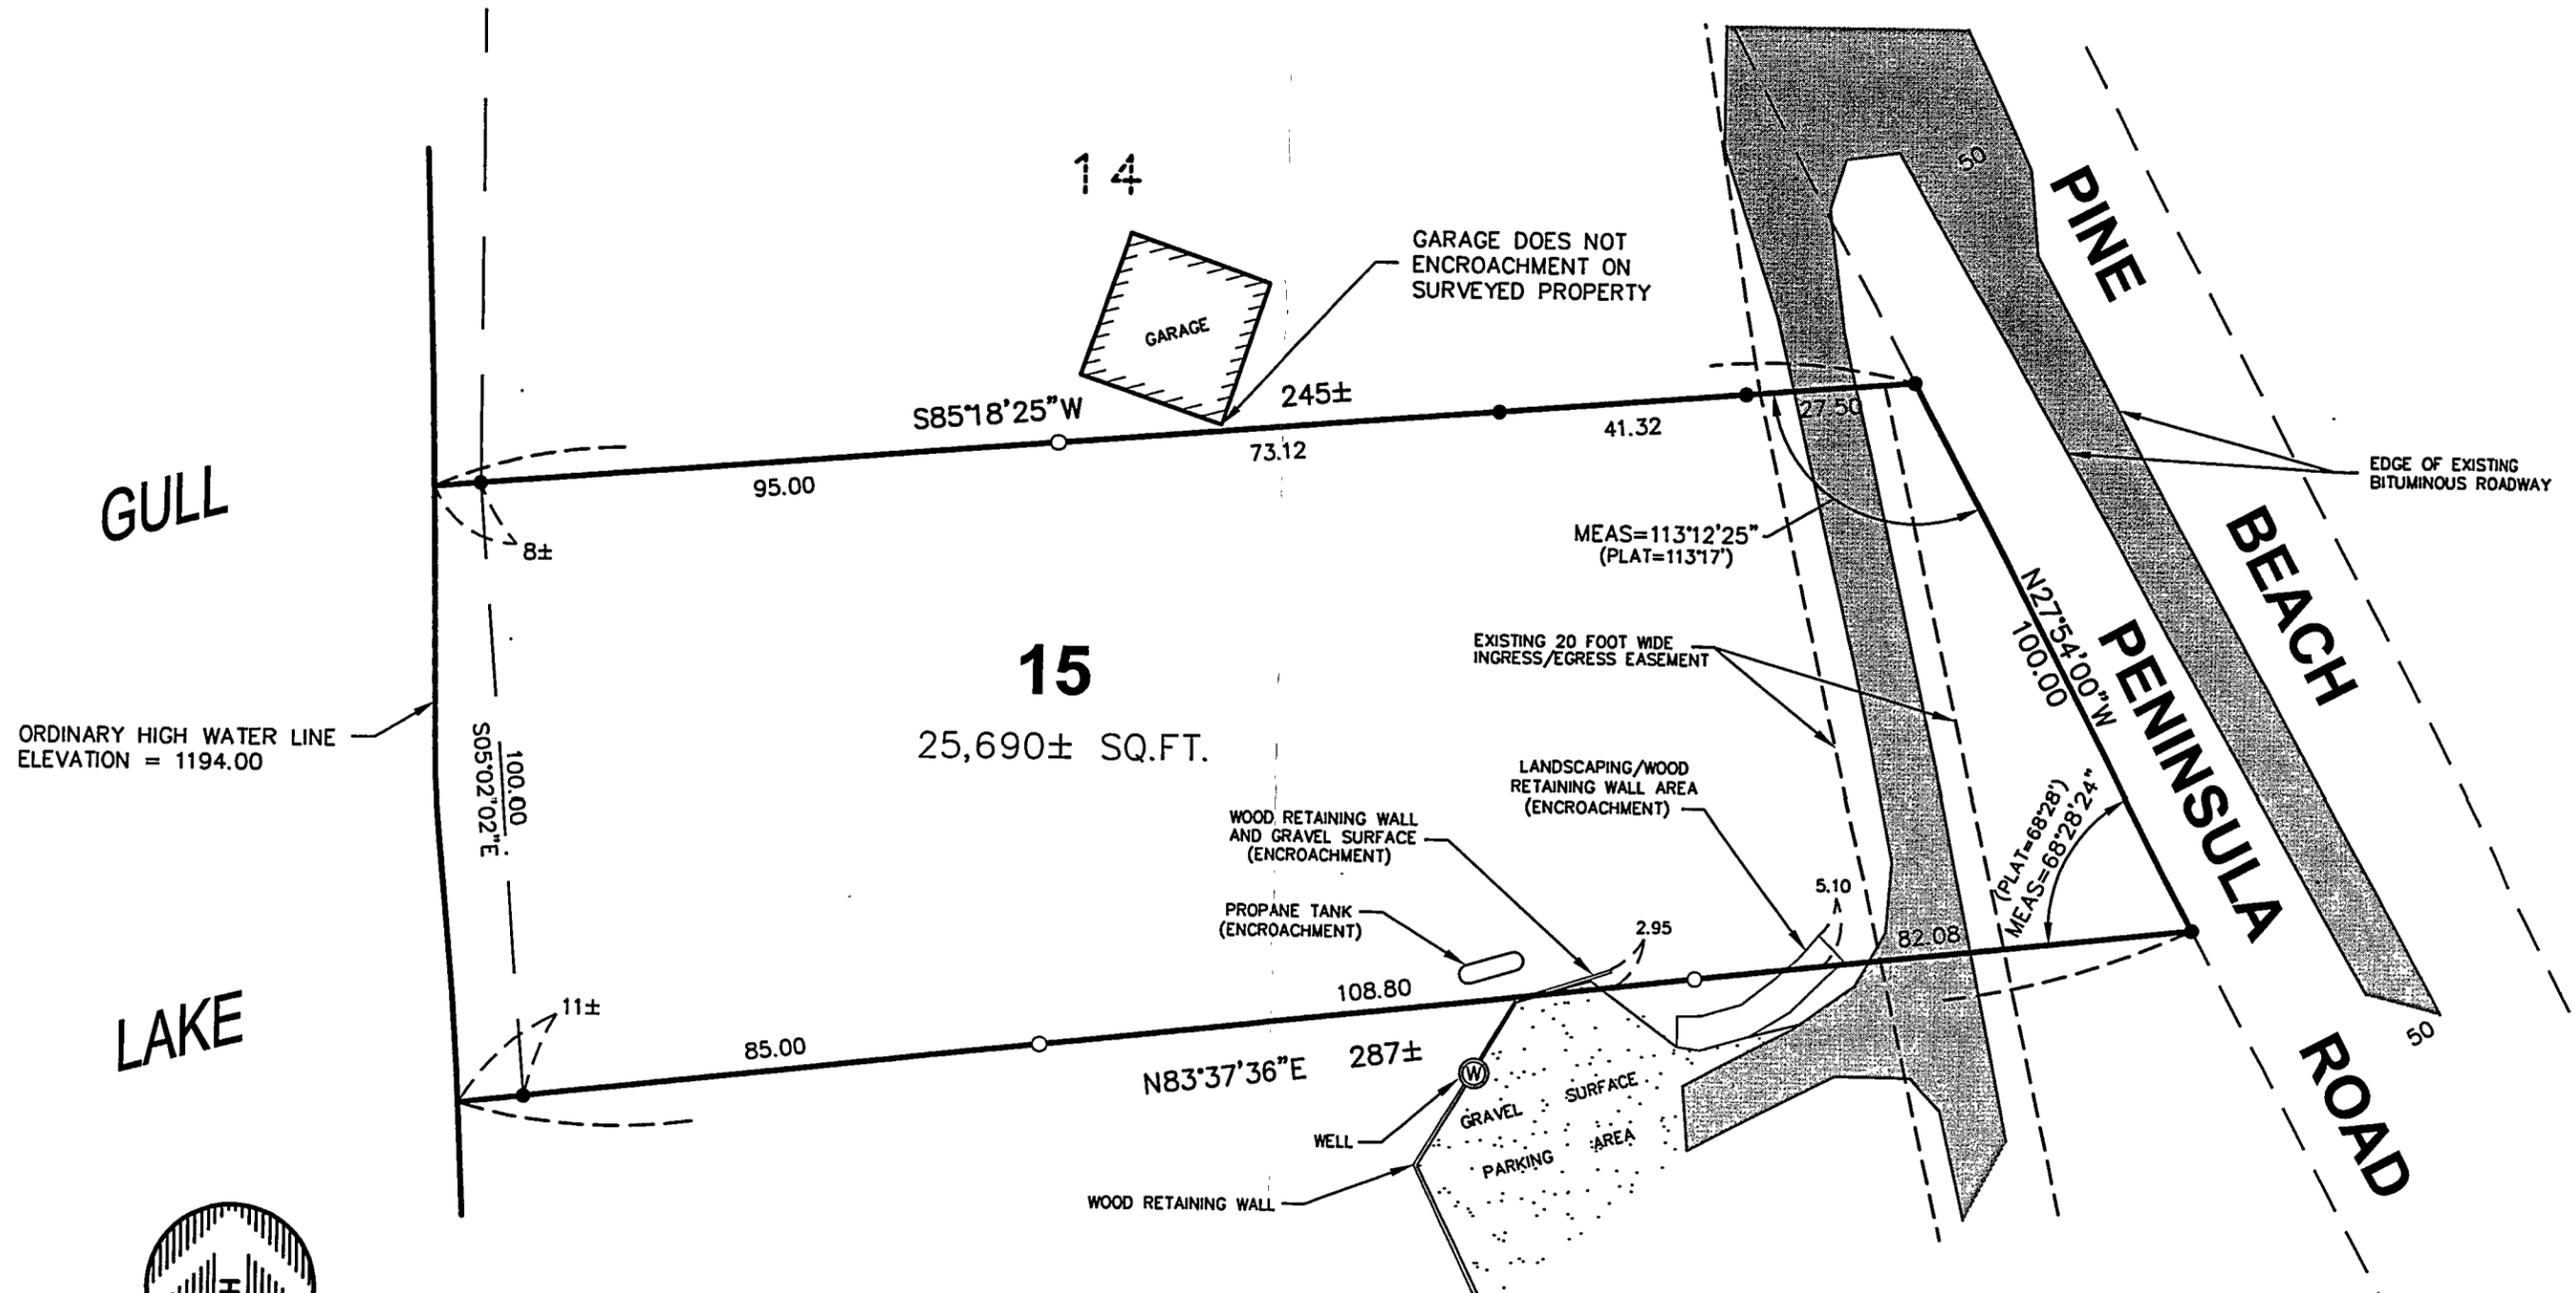

**RECEIVED**  
 #2042  
 AUG 12 2003  
 624 12/134/29  
 CASS COUNTY SURVEYOR

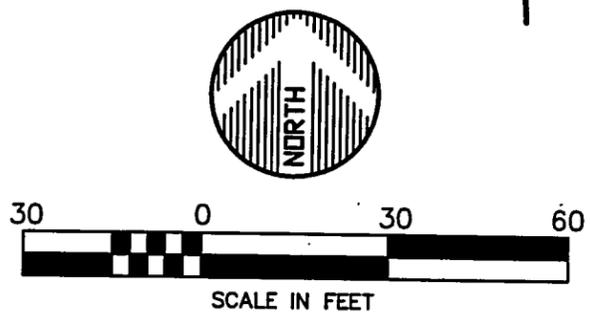

ORIENTATION OF THIS BEARING SYSTEM IS BASED ON AN ASSUMED DATUM

- = DENOTES FOUND IRON MONUMENT
- = DENOTES 1/2 INCH IRON PIPE MONUMENT SET AND MARKED RLS # 41643

© 2003 WIDSETH SMITH NOLTING

DATE: 8-16-03	DATE:	AMENDMENTS:	BY:
SCALE: AS SHOWN			
DRAWN BY: RAQ			
CHECKED BY: JMM			
FILE NUMBER: 67845			

PREPARED FOR: MARGARET COCHRAN  
 I HEREBY CERTIFY THAT THIS SURVEY, PLAN, OR REPORT WAS PREPARED BY ME OR UNDER MY DIRECT SUPERVISION AND THAT I AM A DULY LICENSED LAND SURVEYOR UNDER THE LAWS OF THE STATE OF MINNESOTA.  
 CHAD M. CONNER DATE 6-12-03 LIC. NO. 41643

**WIDSETH SMITH NOLTING**  
 ENVIRONMENTAL SERVICES  
 ENGINEERS ALEXANDRIA  
 ARCHITECTS BEMIDJ  
 LAND SURVEYORS CROOKSTON  
 GRAND FORKS  
 WWW.WS-MN.COM