


CERTIFICATE OF SURVEY

LOT 4, SNODGRASS'S SECOND
ADDITION TO EAST SHORE
CASS COUNTY, MINNESOTA

PONTO

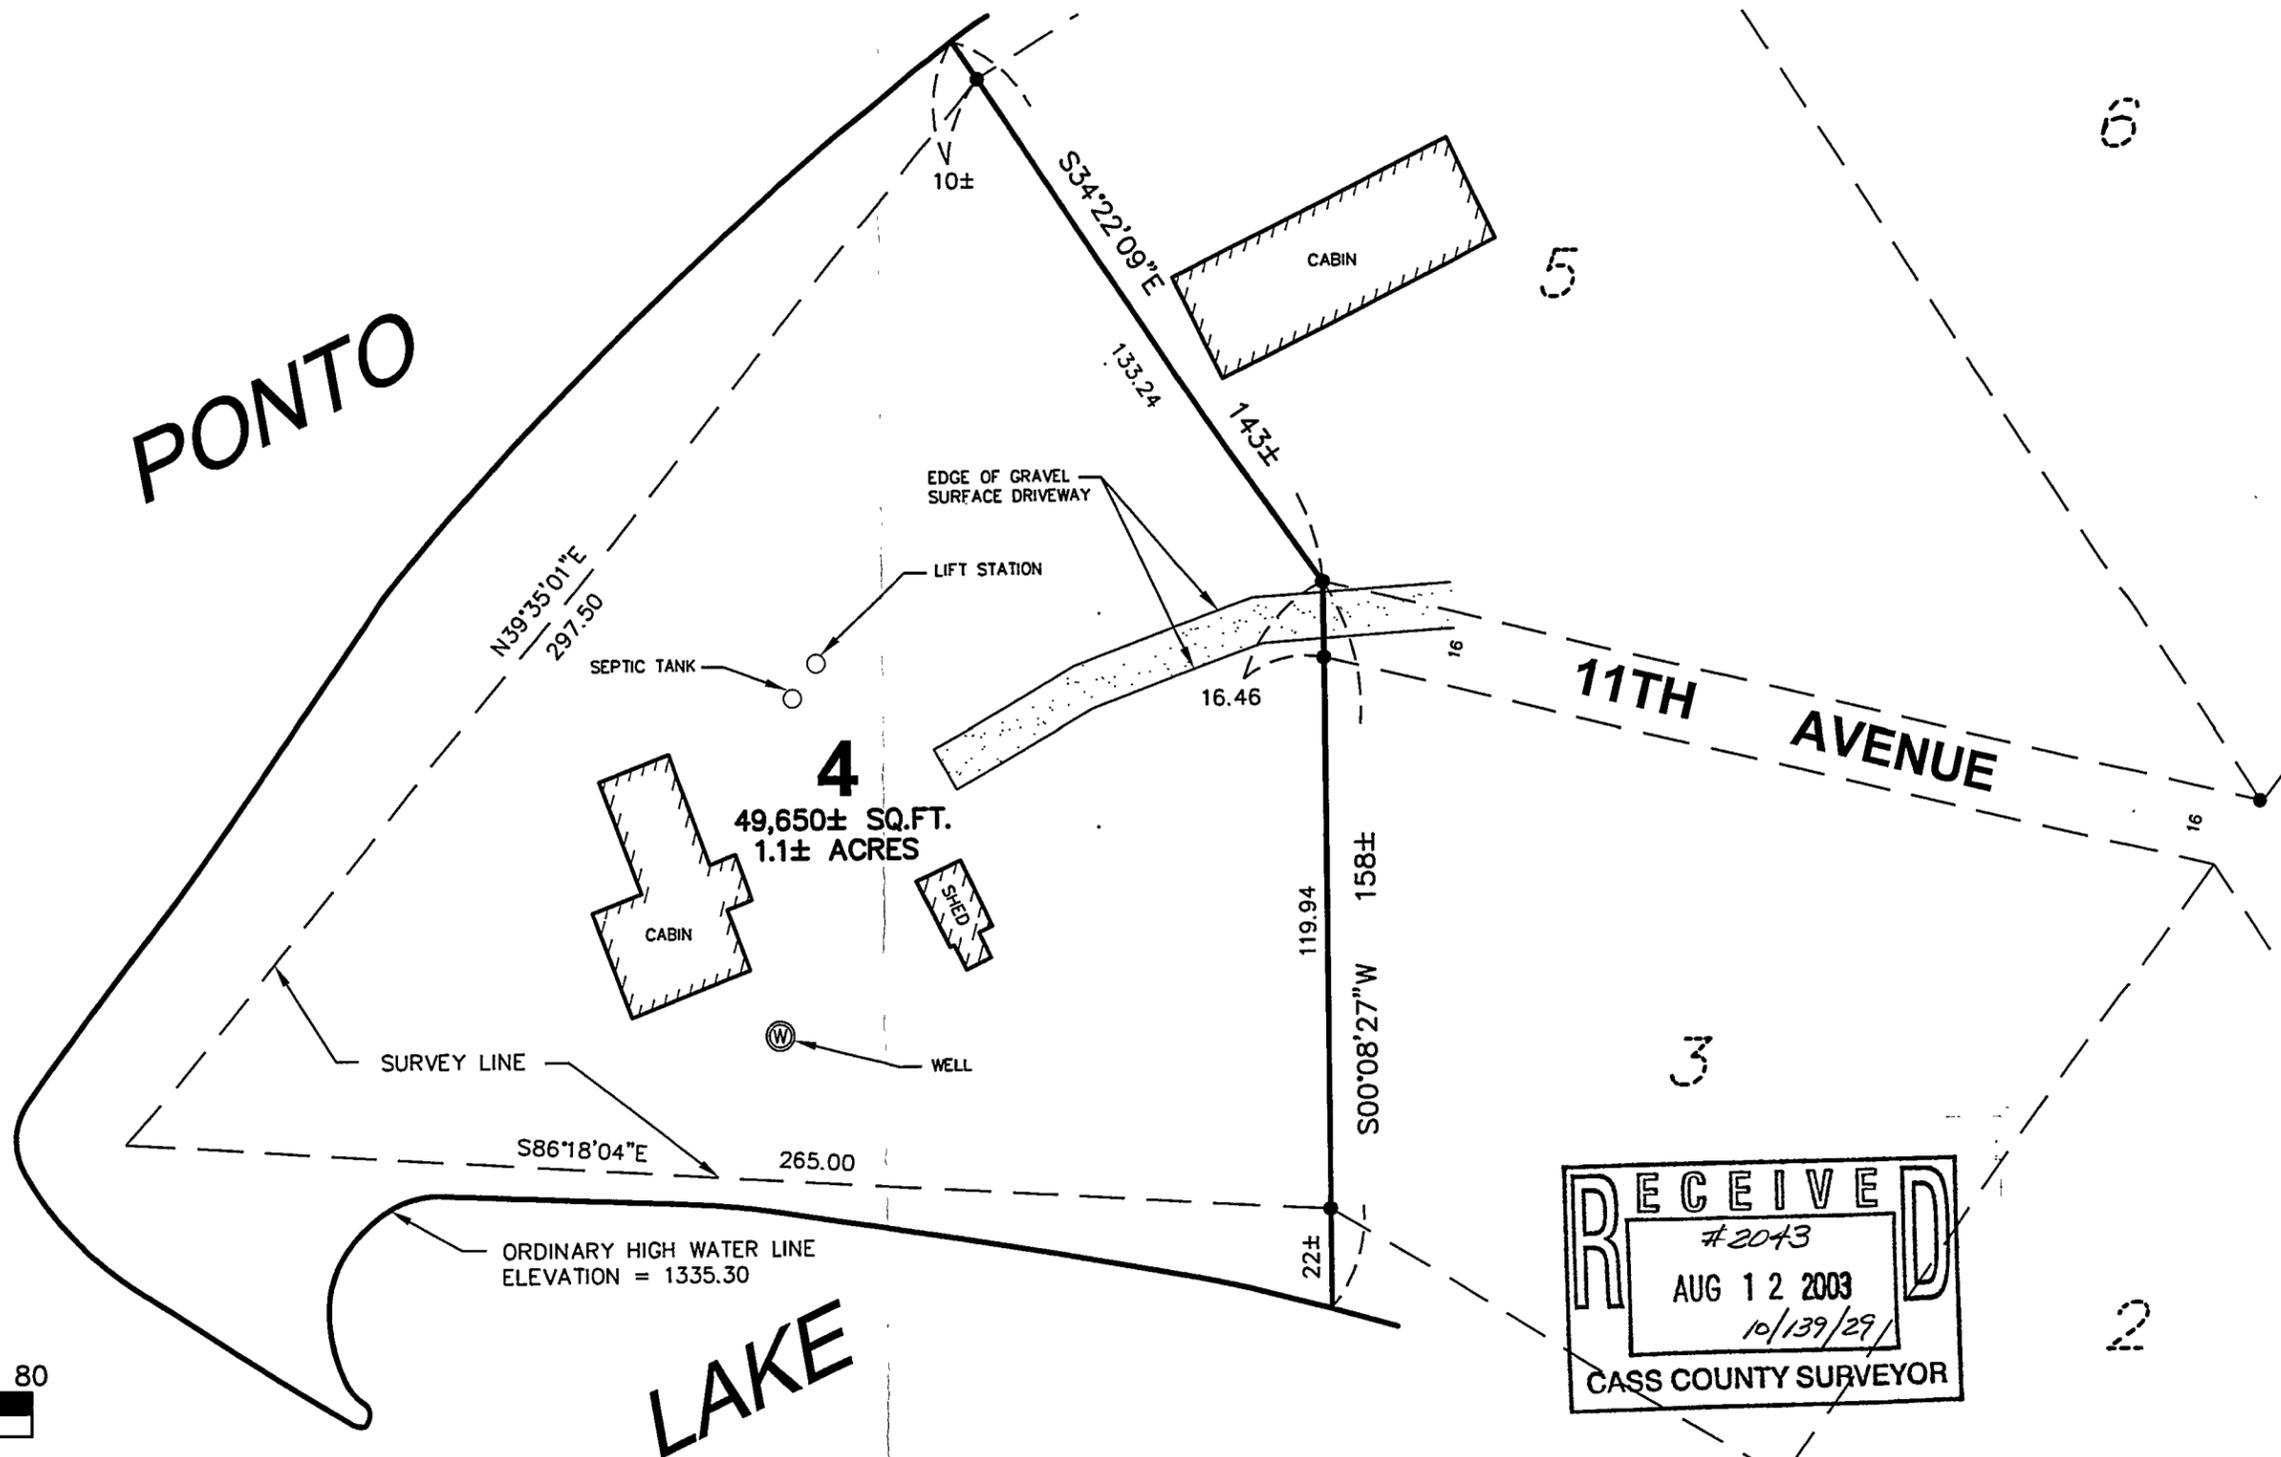

RECEIVED
#2043
AUG 12 2003
10/139/29/
CASS COUNTY SURVEYOR

ORIENTATION OF THIS BEARING SYSTEM
IS BASED ON AN ASSUMED DATUM

- = DENOTES FOUND IRON MONUMENT
- = DENOTES 1/2 INCH IRON PIPE MONUMENT
SET AND MARKED RLS # 41643

DATE	AMENDMENTS	BY	PREPARED FOR:
JULY 18, 2003			MARK MCGUIRE
SCALE: AS SHOWN			I HEREBY CERTIFY THAT THIS SURVEY, PLAN, OR REPORT WAS PREPARED BY ME OR UNDER MY DIRECT SUPERVISION AND THAT I AM A DULY LICENSED LAND SURVEYOR UNDER THE LAWS OF THE STATE OF MINNESOTA
DRAWN BY: RAQ			<i>Chad M. Conner</i>
CHECKED BY: JMM			CHAD M. CONNER DATE 7-21-03 LIC. NO. 41643
FILE NUMBER 6807S			

WIDSETH SMITH NOLTING
ENGINEERS ARCHITECTS LAND SURVEYORS
ALEXANDRIA BEMIDJI BRANDED CROOKSTON GRAND FORKS ENVIRONMENTAL SERVICES
WWW.WSN-MN.COM