
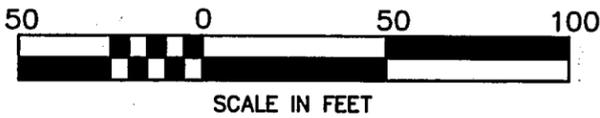


CERTIFICATE OF SURVEY

PART OF THE NW1/4-SW1/4, SECTION 9, T133N, R29W
CASS COUNTY, MINNESOTA

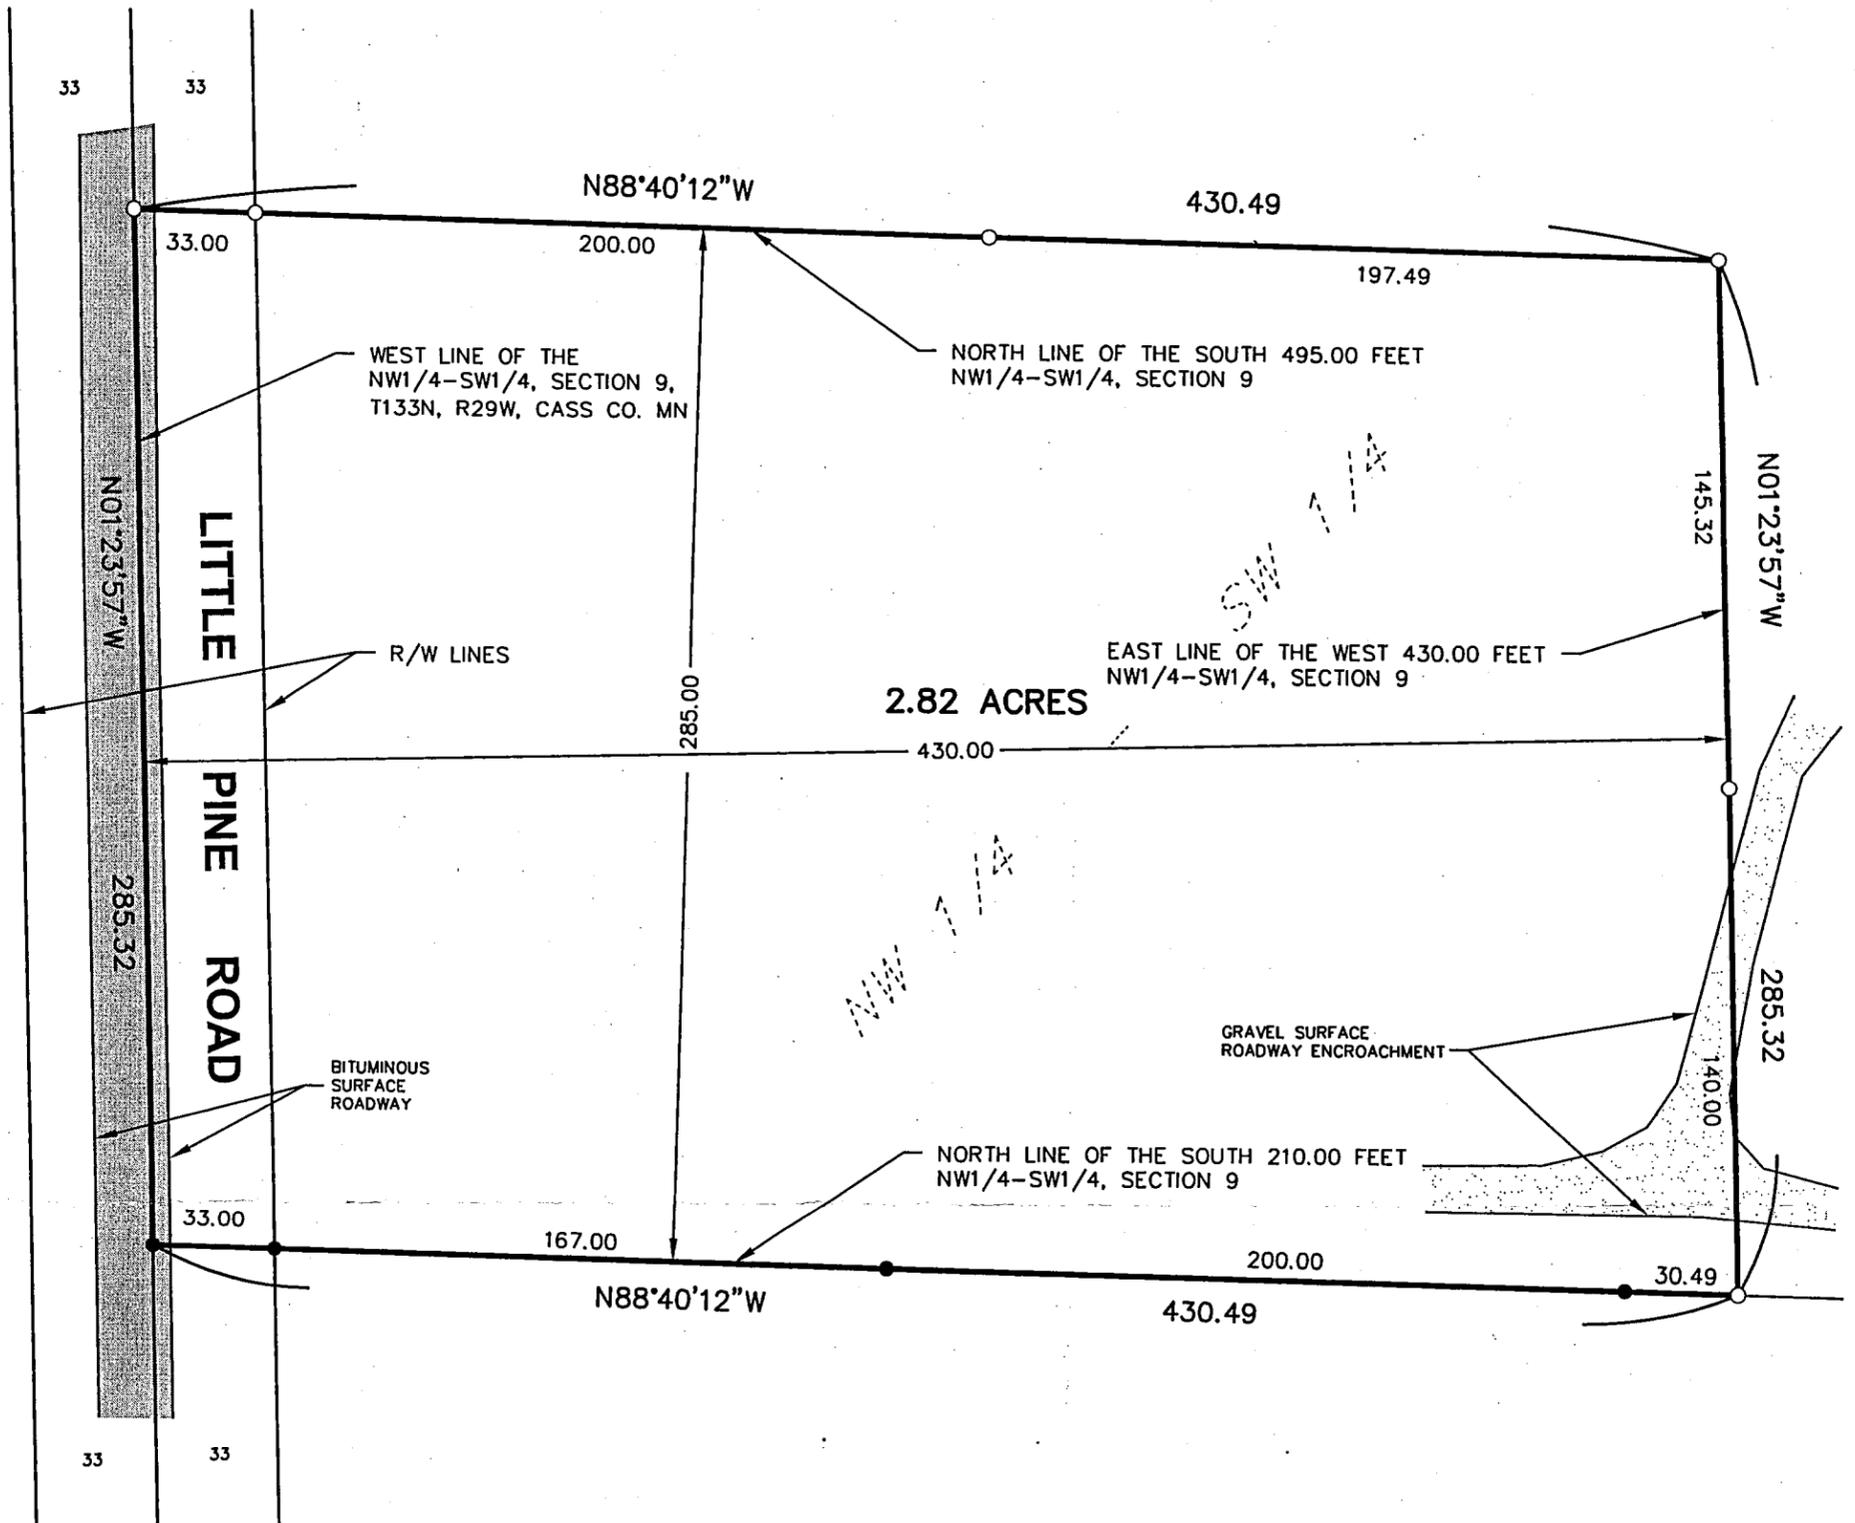


ORIENTATION OF THIS BEARING SYSTEM IS BASED ON AN ASSUMED DATUM

- = DENOTES FOUND IRON MONUMENT
- = DENOTES 1/2 INCH IRON PIPE MONUMENT SET AND MARKED RLS # 41643

Legal Description from Document No. 414580:

The North 285 feet of the South 495 feet of the West 430 feet of the Northwest Quarter of the Southwest Quarter (NW1/4-SW1/4), Section Nine (9), Township One Hundred Thirty-three (133), Range Twenty-nine (29), Cass County, Minnesota.

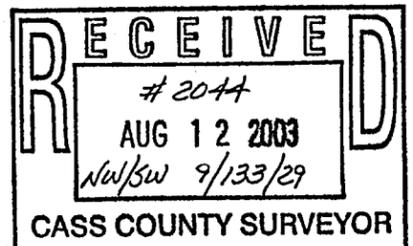

© 2003 WIDSETH SMITH NOLTING

DATE:	6-3-03	AMENDMENTS	BY	PREPARED FOR:	AMY MATTER-HINES
SCALE:	AS SHOWN			I HEREBY CERTIFY THAT THIS SURVEY, PLAN, OR REPORT WAS PREPARED BY ME OR UNDER MY DIRECT SUPERVISION AND THAT I AM A DULY LICENSED LAND SURVEYOR UNDER THE LAWS OF THE STATE OF MINNESOTA CHAD M. CONNER	
DRAWN BY:	RAQ				
CHECKED BY:	JWM				
FILE NUMBER:	67795			DATE:	6-4-03 LIC. NO. 41643

**WIDSETH
SMITH
NOLTING**

ENGINEERS ALEXANDRIA
BEMIDJI
ARCHITECTS BRANDED
LAND SURVEYORS CROOKSTON
ENVIRONMENTAL SERVICES GRAND FORKS
WWW.WISH-MN.COM