
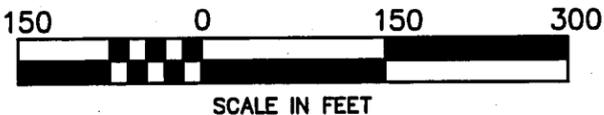


CERTIFICATE OF SURVEY

PART OF THE NW1/4-NE1/4, SECTION 18, TOWNSHIP 133,
RANGE 29, CASS COUNTY, MINNESOTA

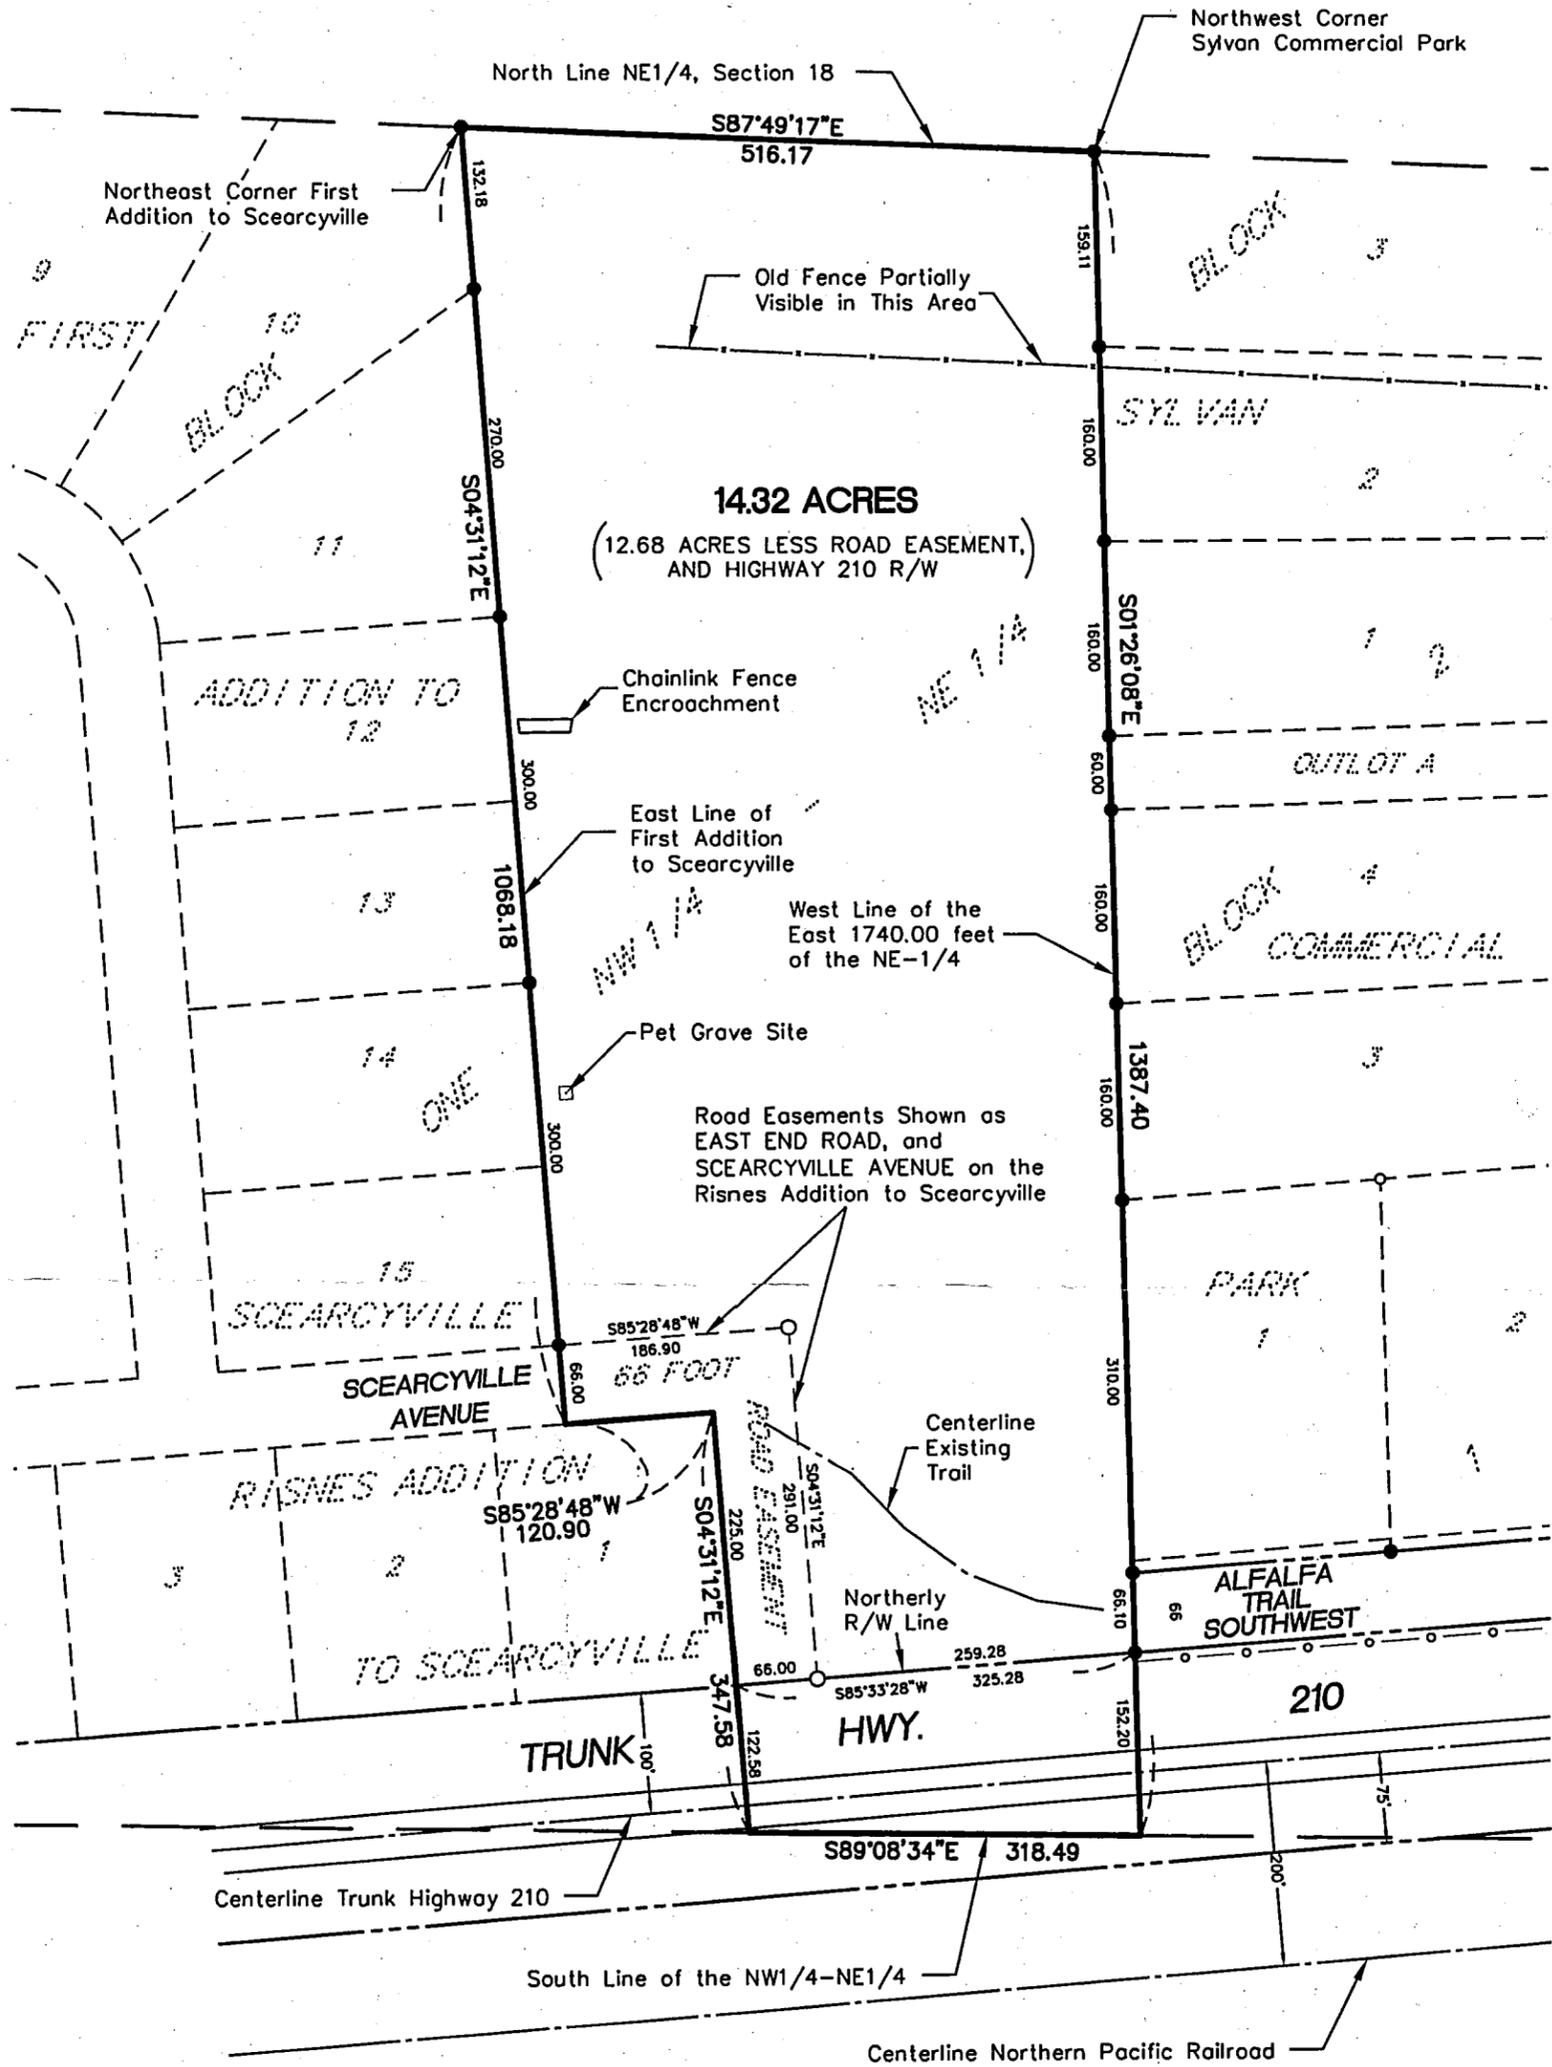


SCALE IN FEET

ORIENTATION OF THIS BEARING SYSTEM IS BASED ON AN ASSUMED DATUM

- = DENOTES FOUND IRON MONUMENT
- = DENOTES 1/2 INCH IRON PIPE MONUMENT SET AND MARKED RLS # 41643
- — ○ = DENOTES "RIGHT OF CONTROLLED ACCESS" DEDICATED TO THE STATE OF MINNESOTA

LEGAL DESCRIPTION FROM TITLE COMMITMENT NUMBER C-03-0023:

The Northwest Quarter of the Northeast Quarter(NW1/4-NE1/4), Section Eighteen(18), Township One Hundred Thirty-three(133), Range Twenty-nine(29), EXCEPT that part thereof platted as Risnes Addition to Scearcyville and EXCEPT that part thereof platted as First Addition to Scearcyville and EXCEPT that part thereof that lies within the East 1740 feet of Section 18, Township 133, Range 29

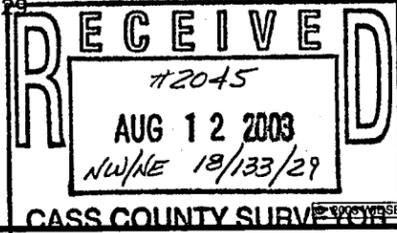

| | | | | |
|----------------------|-------|-------------|-----|--|
| DATE: MARCH 18, 2003 | DATE: | AMENDMENTS: | BY: | PREPARED FOR: RICHARD SUNDBY |
| SCALE: AS SHOWN | | | | I HEREBY CERTIFY THAT THIS SURVEY, PLAN, OR REPORT WAS PREPARED BY ME OR UNDER MY DIRECT SUPERVISION AND THAT I AM A DULY LICENSED LAND SURVEYOR UNDER THE LAWS OF THE STATE OF MINNESOTA CHAD M. CONNER DATE: 2/18/03 LIC. NO. 41643 |
| DRAWN BY: CMC | | | | |
| CHECKED BY: JWM | | | | |
| FILE NUMBER: 67215 | | | | WIDSETH SMITH NOLTING ENGINEERS ARCHITECTS LAND SURVEYORS ENVIRONMENTAL SERVICES ALEXANDRIA, MINN. BRANERD, MINN. CROOKSTON, MINN. GRAND FORKS, MINN. WWW.WSN-MN.COM |