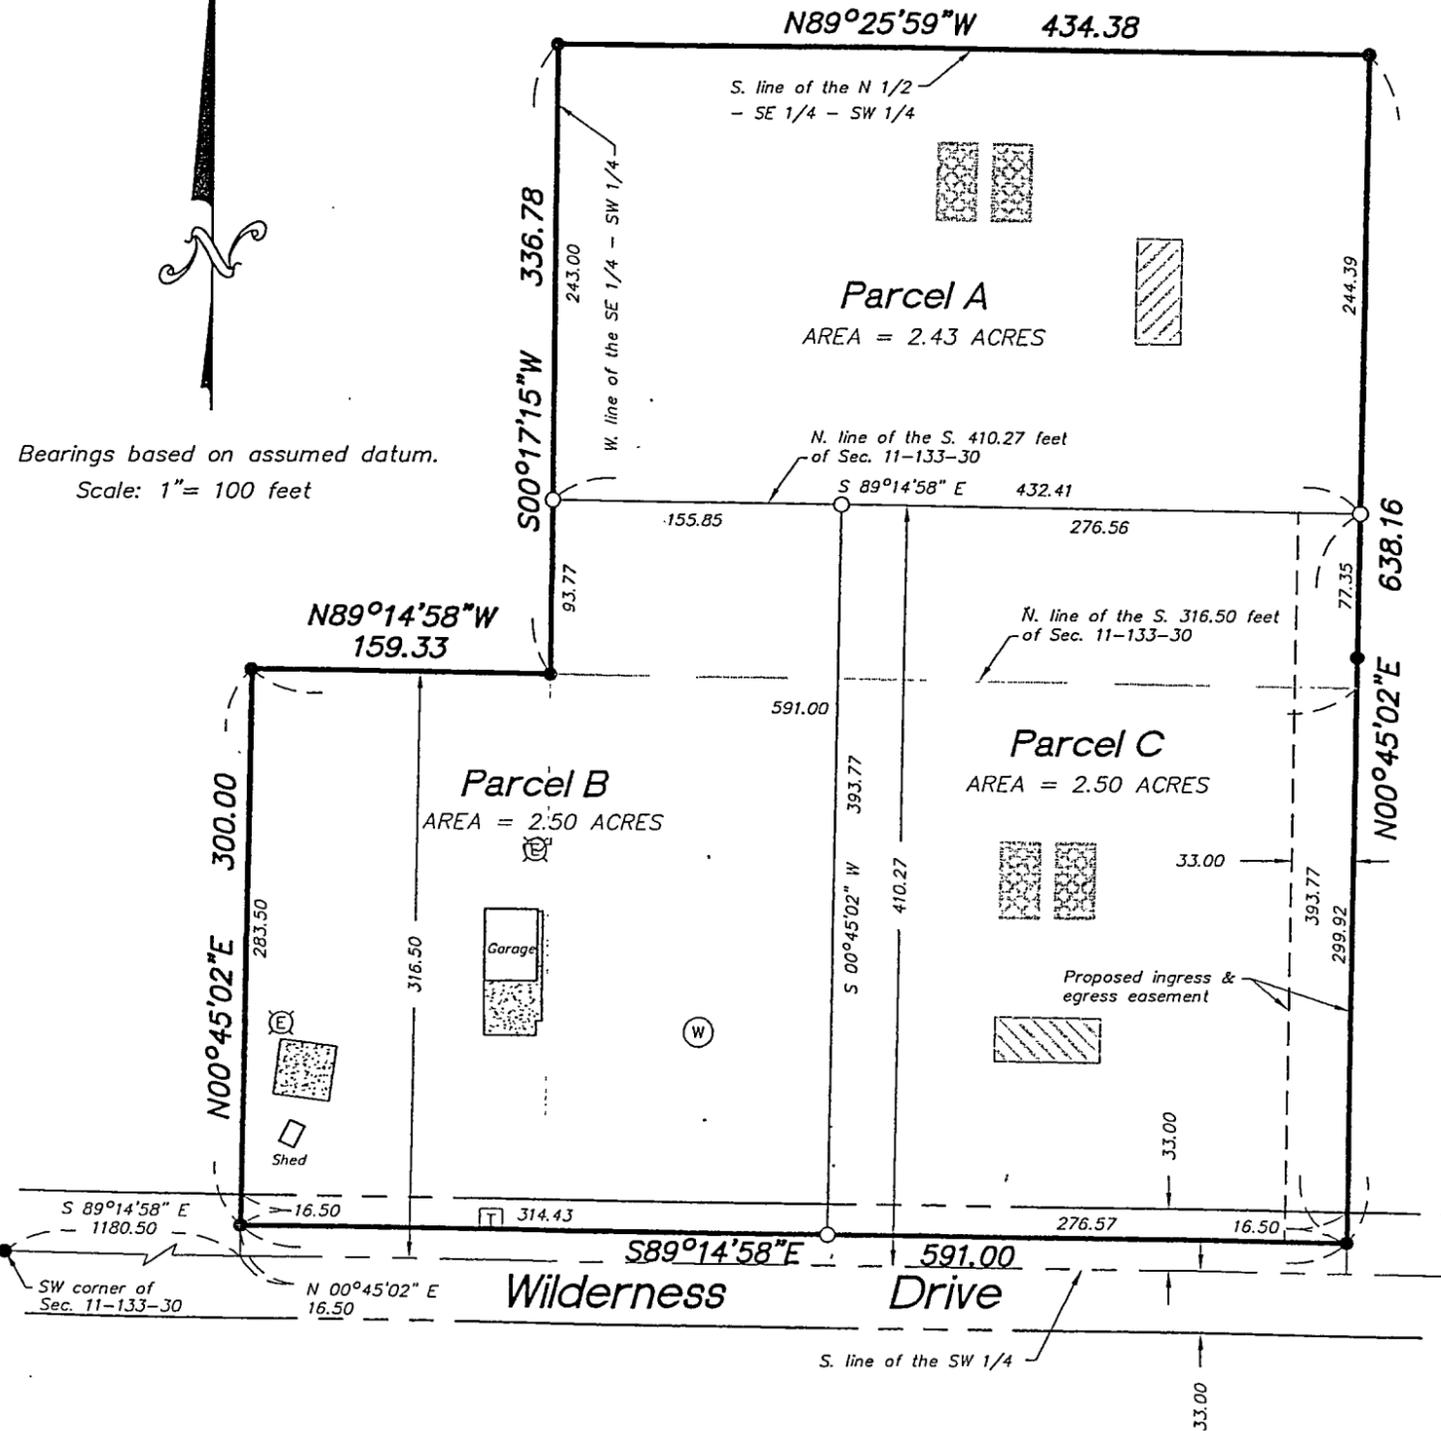


CERTIFICATE OF SURVEY



LEGAL DESCRIPTION: PARCEL A

That part of the South Half of the Southwest Quarter, of Section 11, Township 133 North, Range 30 West, Cass County, Minnesota described as follows: Commencing at the southwest corner of said Section 11; thence South 89 degrees 14 minutes 58 seconds East, assumed bearing along the south line of said Section 11, 1180.50 feet; thence North 00 degrees 45 minutes 02 seconds East, 16.50 feet; thence South 89 degrees 14 minutes 58 seconds East, 591.00 feet to the point of beginning of a line hereinafter referred to as "Line A"; thence North 00 degrees 45 minutes 02 seconds East, along said "Line A", 393.77 feet to the north line of the South 410.27 feet of said Section 11 and the point of beginning of the tract of land to be described said point also being the terminus of said "Line A"; thence continuing North 00 degrees 45 minutes 02 seconds East, 244.39 feet to the south line of the North Half of the Southeast Quarter of the Southwest Quarter of said Section 11; thence North 89 degrees 25 minutes 59 seconds West, along said south line, 434.38 feet to the west line of said Southeast Quarter of the Southwest Quarter; thence South 00 degrees 17 minutes 15 seconds West, along said west line, 243.00 feet to said north line of the South 410.27 feet of said Section 11; thence South 89 degrees 14 minutes 58 seconds East, along said north line, 432.41 feet to the point of beginning. TOGETHER with a 33.00 foot easement for ingress and egress purposes over and across that part of said Southeast Quarter of the Southwest Quarter lying between said "Line A" and a line distant 33.00 feet westerly of as measured at a right angle to and parallel with said "Line A". Subject to easements, reservations and restrictions of record, if any.

LEGAL DESCRIPTION: PARCEL B

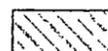
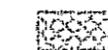
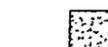
That part of the South Half of the Southwest Quarter, of Section 11, Township 133 North, Range 30 West, Cass County, Minnesota described as follows: Commencing at the southwest corner of said Section 11; thence South 89 degrees 14 minutes 58 seconds East, assumed bearing along the south line of said Section 11, 1180.50 feet; thence North 00 degrees 45 minutes 02 seconds East, 16.50 feet to the point of beginning of the tract of land to be described; thence South 89 degrees 14 minutes 58 seconds East, 314.43 feet; thence North 00 degrees 45 minutes 02 seconds East, 393.77 feet to the north line of the South 410.27 feet of said Section 11; thence North 89 degrees 14 minutes 58 seconds West, along said north line; 155.85 feet to the west line of the Southeast Quarter of the Southwest Quarter of said Section 11; thence South 00 degrees 17 minutes 15 seconds West, 93.77 feet, along said west line to the North line of the South 316.50 feet of said Section 11; thence North 89 degrees 14 minutes 58 seconds West, along said north line, 159.33 feet to an intersection with a line that bears North 00 degrees 45 minutes 02 seconds East from the point of beginning; thence South 00 degrees 45 minutes 02 seconds West, 300.00 feet to the point of beginning. Subject to right of way for Wilderness Drive and subject to easements, reservations and restrictions of record, if any.

LEGAL DESCRIPTION: PARCEL C

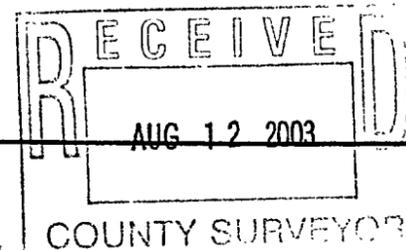
That part of the South Half of the Southwest Quarter, of Section 11, Township 133 North, Range 30 West, Cass County, Minnesota described as follows: Commencing at the southwest corner of said Section 11; thence South 89 degrees 14 minutes 58 seconds East, assumed bearing along the south line of said Section 11, 1180.50 feet; thence North 00 degrees 45 minutes 02 seconds East, 16.50 feet; thence South 89 degrees 14 minutes 58 seconds East, 314.43 feet to the point of beginning to the tract of land to be described; thence continuing South 89 degrees 14 minutes 58 seconds East, 276.57 feet; thence North 00 degrees 45 minutes 02 seconds East, 393.77 feet to the north line of the South 410.27 feet of said Section 11; thence North 89 degrees 14 minutes 58 seconds West, along said north line; 276.56 feet to an intersection with a line that bears North 00 degrees 45 minutes 02 seconds East from the point of beginning; thence South 00 degrees 45 minutes 02 seconds West, 393.77 feet to the point of beginning. Subject to 33.00 feet easement over the East 33.00 feet thereof, and subject to right of way for Wilderness Drive and subject to easements, reservations and restrictions of record, if any.

I hereby certify that this survey was prepared by me or under my direct supervision and that I am a duly Licensed Land Surveyor under the laws of the State of Minnesota.

Bruce Grivna 8/7/03
 Bruce Grivna, R.L.S. Date
 License No. 17253

-  Denotes proposed building sites
-  Denotes primary & alternate septic sites
-  Denotes concrete

-  Denotes well
-  Denotes telephone pedestal
-  Denotes power pole
-  Denotes electric meter
-  Denotes iron monument found
-  Denotes iron monument set



REQUESTED BY:		 Central Minnesota Surveying A division of Westwood Professional Services, Inc. 411 Laurel Street Brainerd, MN 56401 (218) 829-1751
Welna Masonry		
Drawn by: CDH	Date: 8/7/03	Job No: 20037733