


CERTIFICATE OF SURVEY

NORTHWEST QUARTER OF THE SOUTHWEST QUARTER OF THE NORTHWEST QUARTER,
SECTION 29, SECTION 142 NORTH, RANGE 30 WEST,
CASS COUNTY, MINNESOTA


RECEIVED
#2057
AUG 19 2003
SW 1/4 NW 29/42/30
CASS COUNTY SURVEYOR

Landecker & Associates, Inc.
Engineering - Surveying - Planning
Walker, MN 56484
Phone 1-218-547-1296 Fax 1-218-547-2272

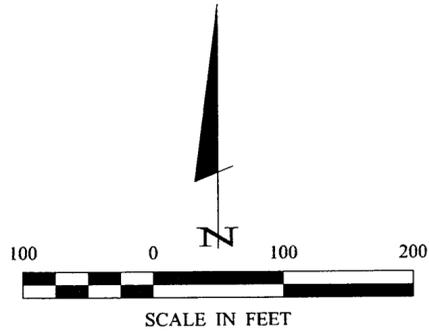

- DENOTES MONUMENT FOUND
- DENOTES IRON MONUMENT SET MARKED BY LICENSE NO. 21367
- ⊙ DENOTES BRASS CAP MONUMENT FOUND
- ⊕ DENOTES IRON SET WITH CAP MARKED BY LICENSE NO. 21367
- ⚡ DENOTES MONUMENT FOUND

ORIENTATION OF THIS BEARING SYSTEM IS BASED ON THE WEST LINE OF THE SOUTHWEST QUARTER OF THE NORTHWEST QUARTER TO HAVE AN ASSUMED BEARING OF S 02° 24' 31" W.

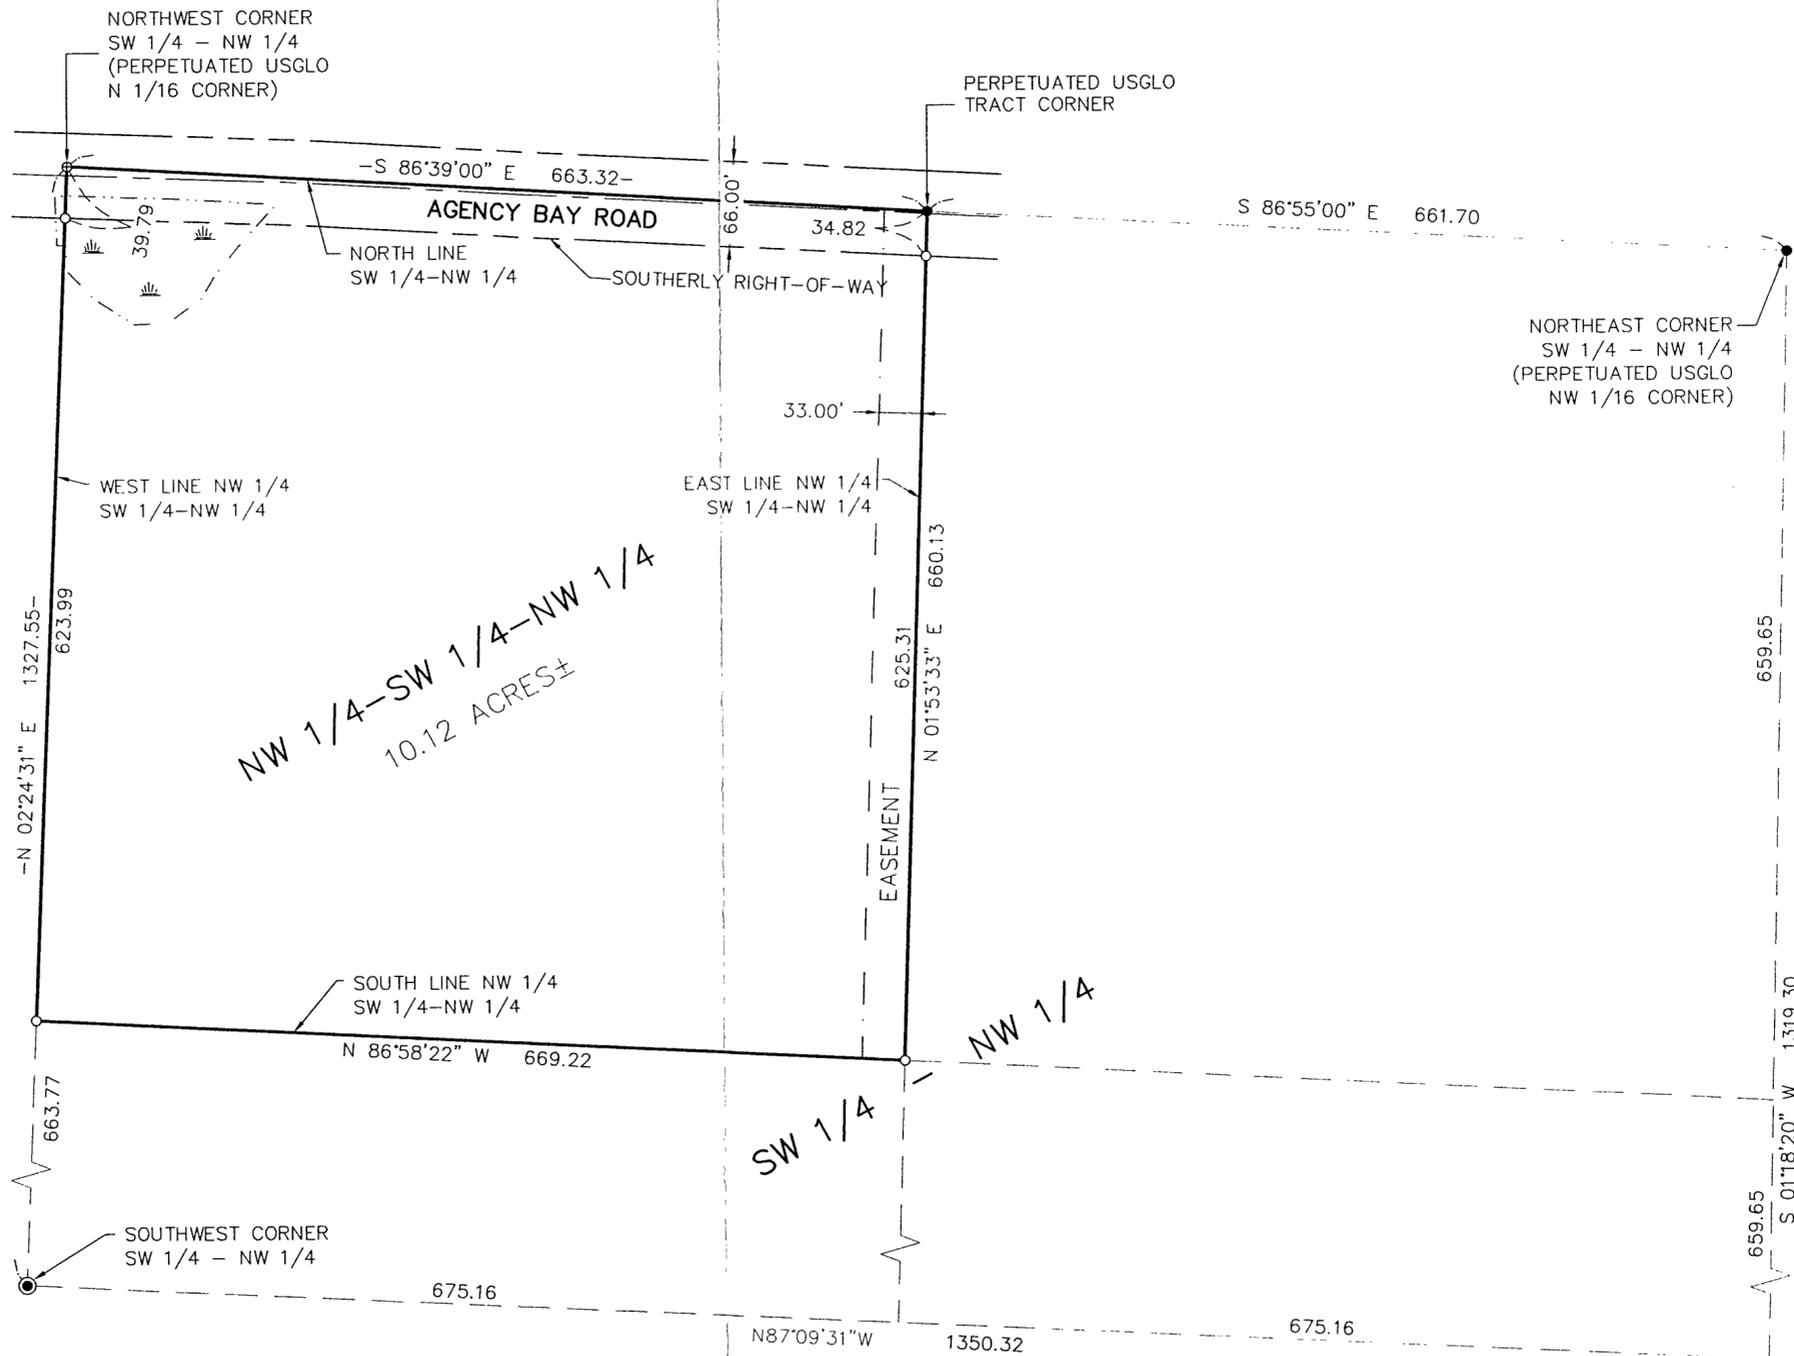

I HEREBY CERTIFY THAT THIS SURVEY, PLAN, SPECIFICATION OR REPORT WAS PREPARED BY ME OR UNDER MY DIRECT SUPERVISION AND THAT I AM A LICENSED PROFESSIONAL ENGINEER OR LAND SURVEYOR UNDER THE LAWS OF THE STATE OF MINNESOTA.

DATE: 8/19/03
BY: [Signature]
L.C. NO. 21367

REVISIONS	DESCRIPTION	DATE

COMPUTER:	032187
FIELD BOOK:	BOOK 201
FILE NO.:	PG. 66
SCALE:	1"=100'
HORIZ.:	NONE
VERT.:	NONE

PROJ. MGR.	DRG	CHECKED BY:	TLF	DRAWN BY:	ABL
CERTIFICATE OF SURVEY BRIAN HANSON PO BOX 247 WALKER, MN 56484					
SHEET 1 OF 1					