



# CERTIFICATE OF SURVEY

PART OF THE NORTHEAST QUARTER OF NORTHWEST QUARTER SECTION 30 AND  
PART OF THE SOUTHEAST QUARTER OF SOUTHWEST QUARTER, SECTION 19,  
TOWNSHIP 140 NORTH, RANGE 30 WEST,  
CASS COUNTY, MINNESOTA

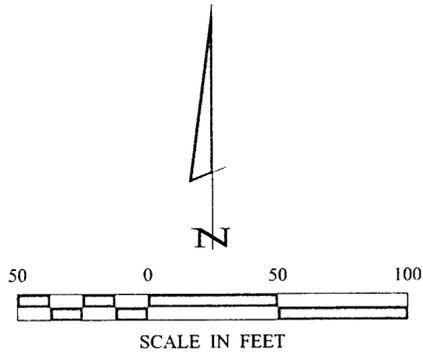

- DENOTES MONUMENT FOUND
- DENOTES IRON MONUMENT SET MARKED BY LICENSE NO. 21367

ORIENTATION OF THIS BEARING SYSTEM IS BASED ON THE SOUTH LINE OF THE SE 1/4-SW 1/4 TO HAVE AN ASSUMED BEARING OF S 89° 57' 27" W.

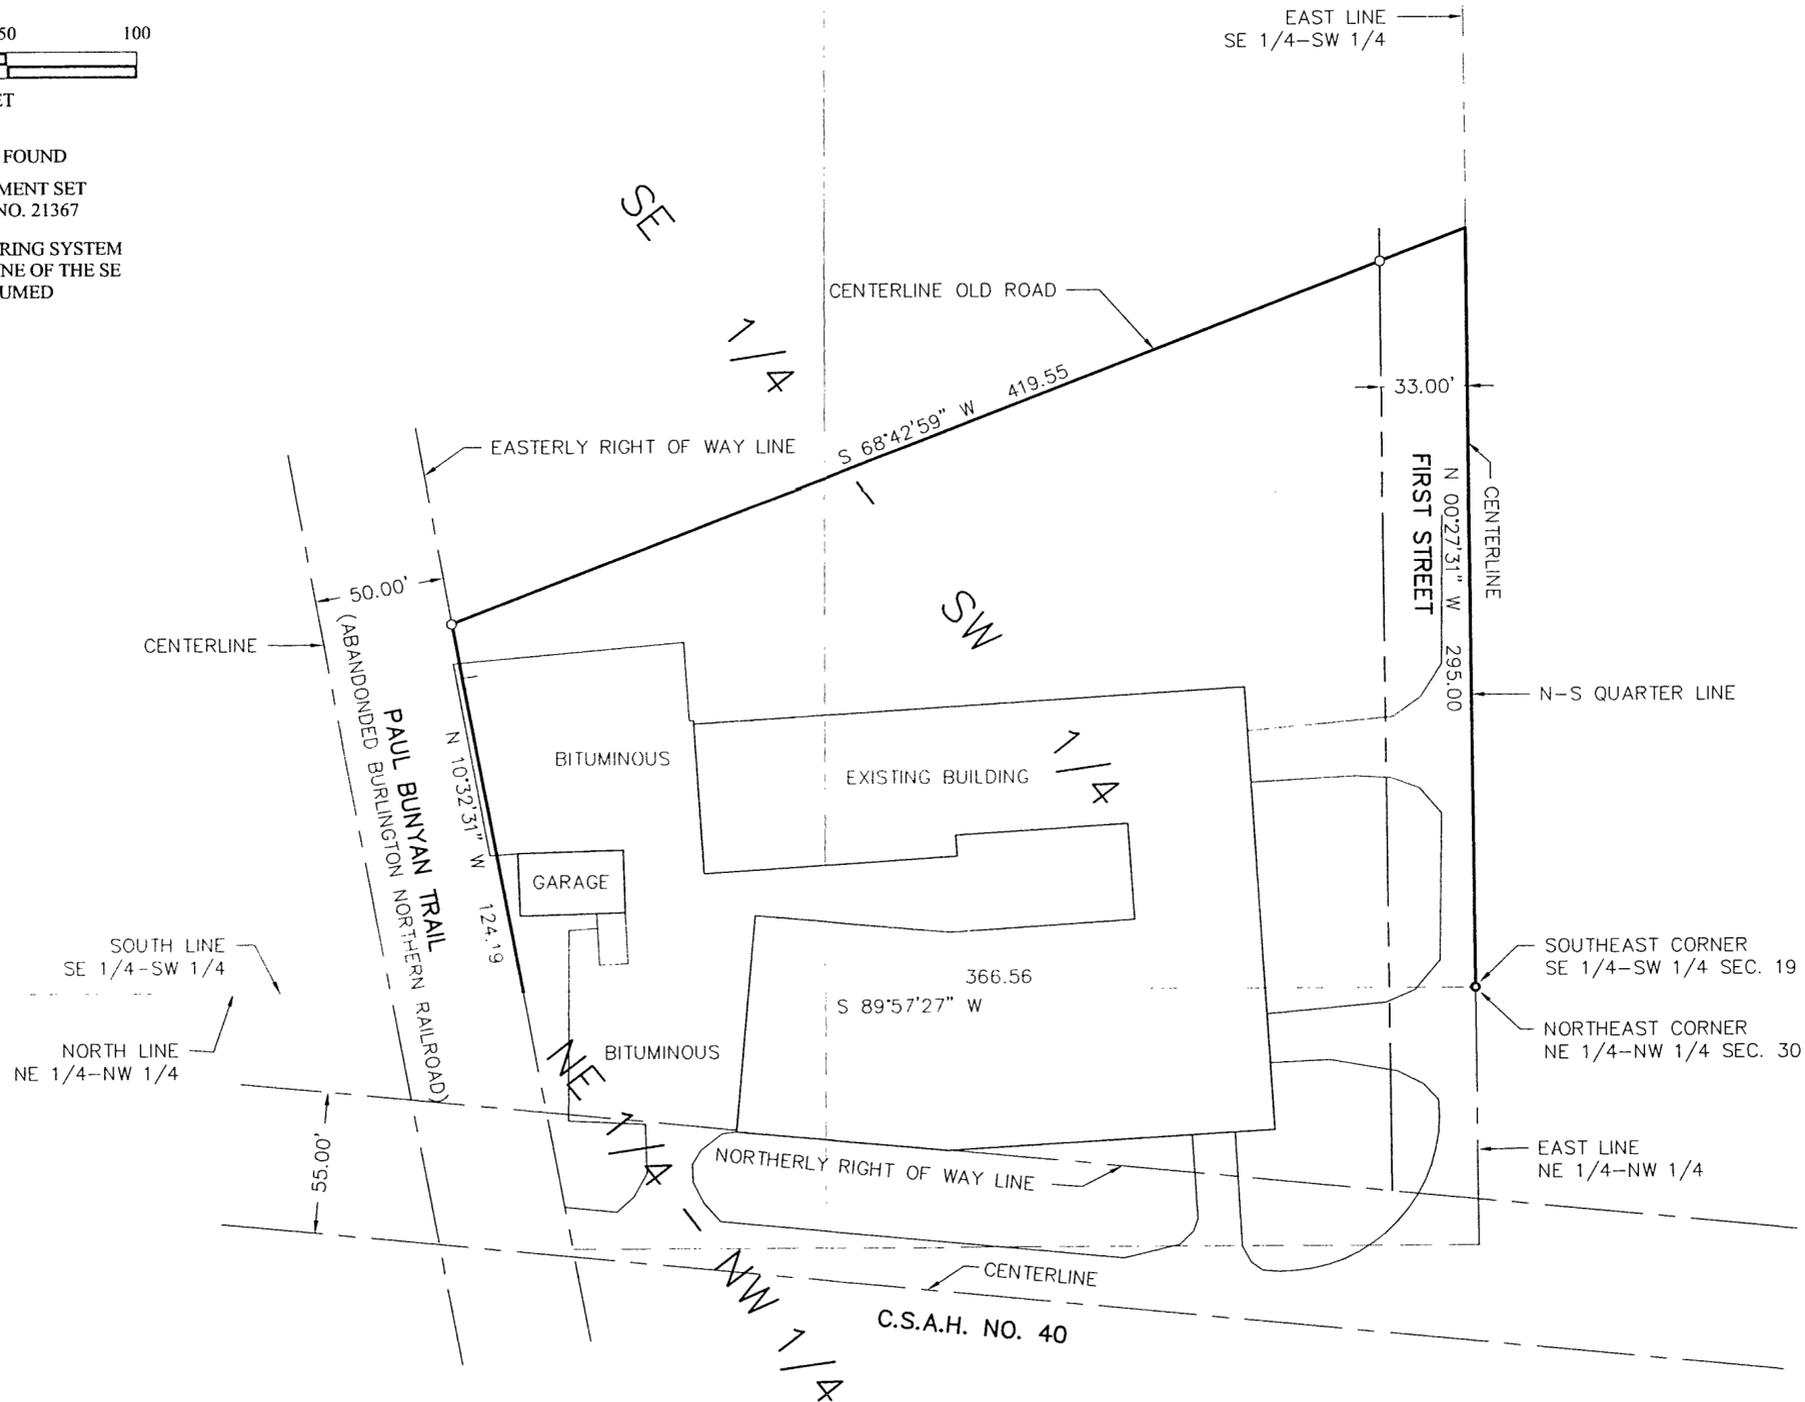

**RECEIVED**  
#2005  
SEP 26 2008  
19430/140/30  
CASS COUNTY SURVEYOR

<b>CERTIFICATE OF SURVEY</b> MANN LAKE LIMITED 501 SOUTH FIRST STREET HACKENSACK, MN. 56452		PROJ. MGR. DRG CHECKED BY: ML DRAWN BY: DRG	COMPUTER: 032166 FIELD BOOK: BOOK 201 PG. 13 FILE NO: 032166	DATE: _____ SCALE: 1"=50' HORZ. _____ VERT. NONE	REVISIONS: DESCRIPTION DATE	BY: _____ DATE: _____
I HEREBY CERTIFY THAT THIS SURVEY, PLAN, SPECIFICATION, DESCRIPTION AND DIMENSIONS WERE MADE BY ME OR UNDER MY CLOSE PERSONAL SUPERVISION AND THAT I AM A DULY LICENSED PROFESSIONAL ENGINEER OR LAND SURVEYOR UNDER THE LAWS OF THE STATE OF MINNESOTA.		DATE: 08/19/08 LIC. NO. 2452 MYRON LANDECKER		LANDecker & Associates, Inc. Engineering & Surveying - Planning Willer, MN 56484 Phone: 1-218-541-1266 Fax: 1-218-541-2272		