


CERTIFICATE OF SURVEY

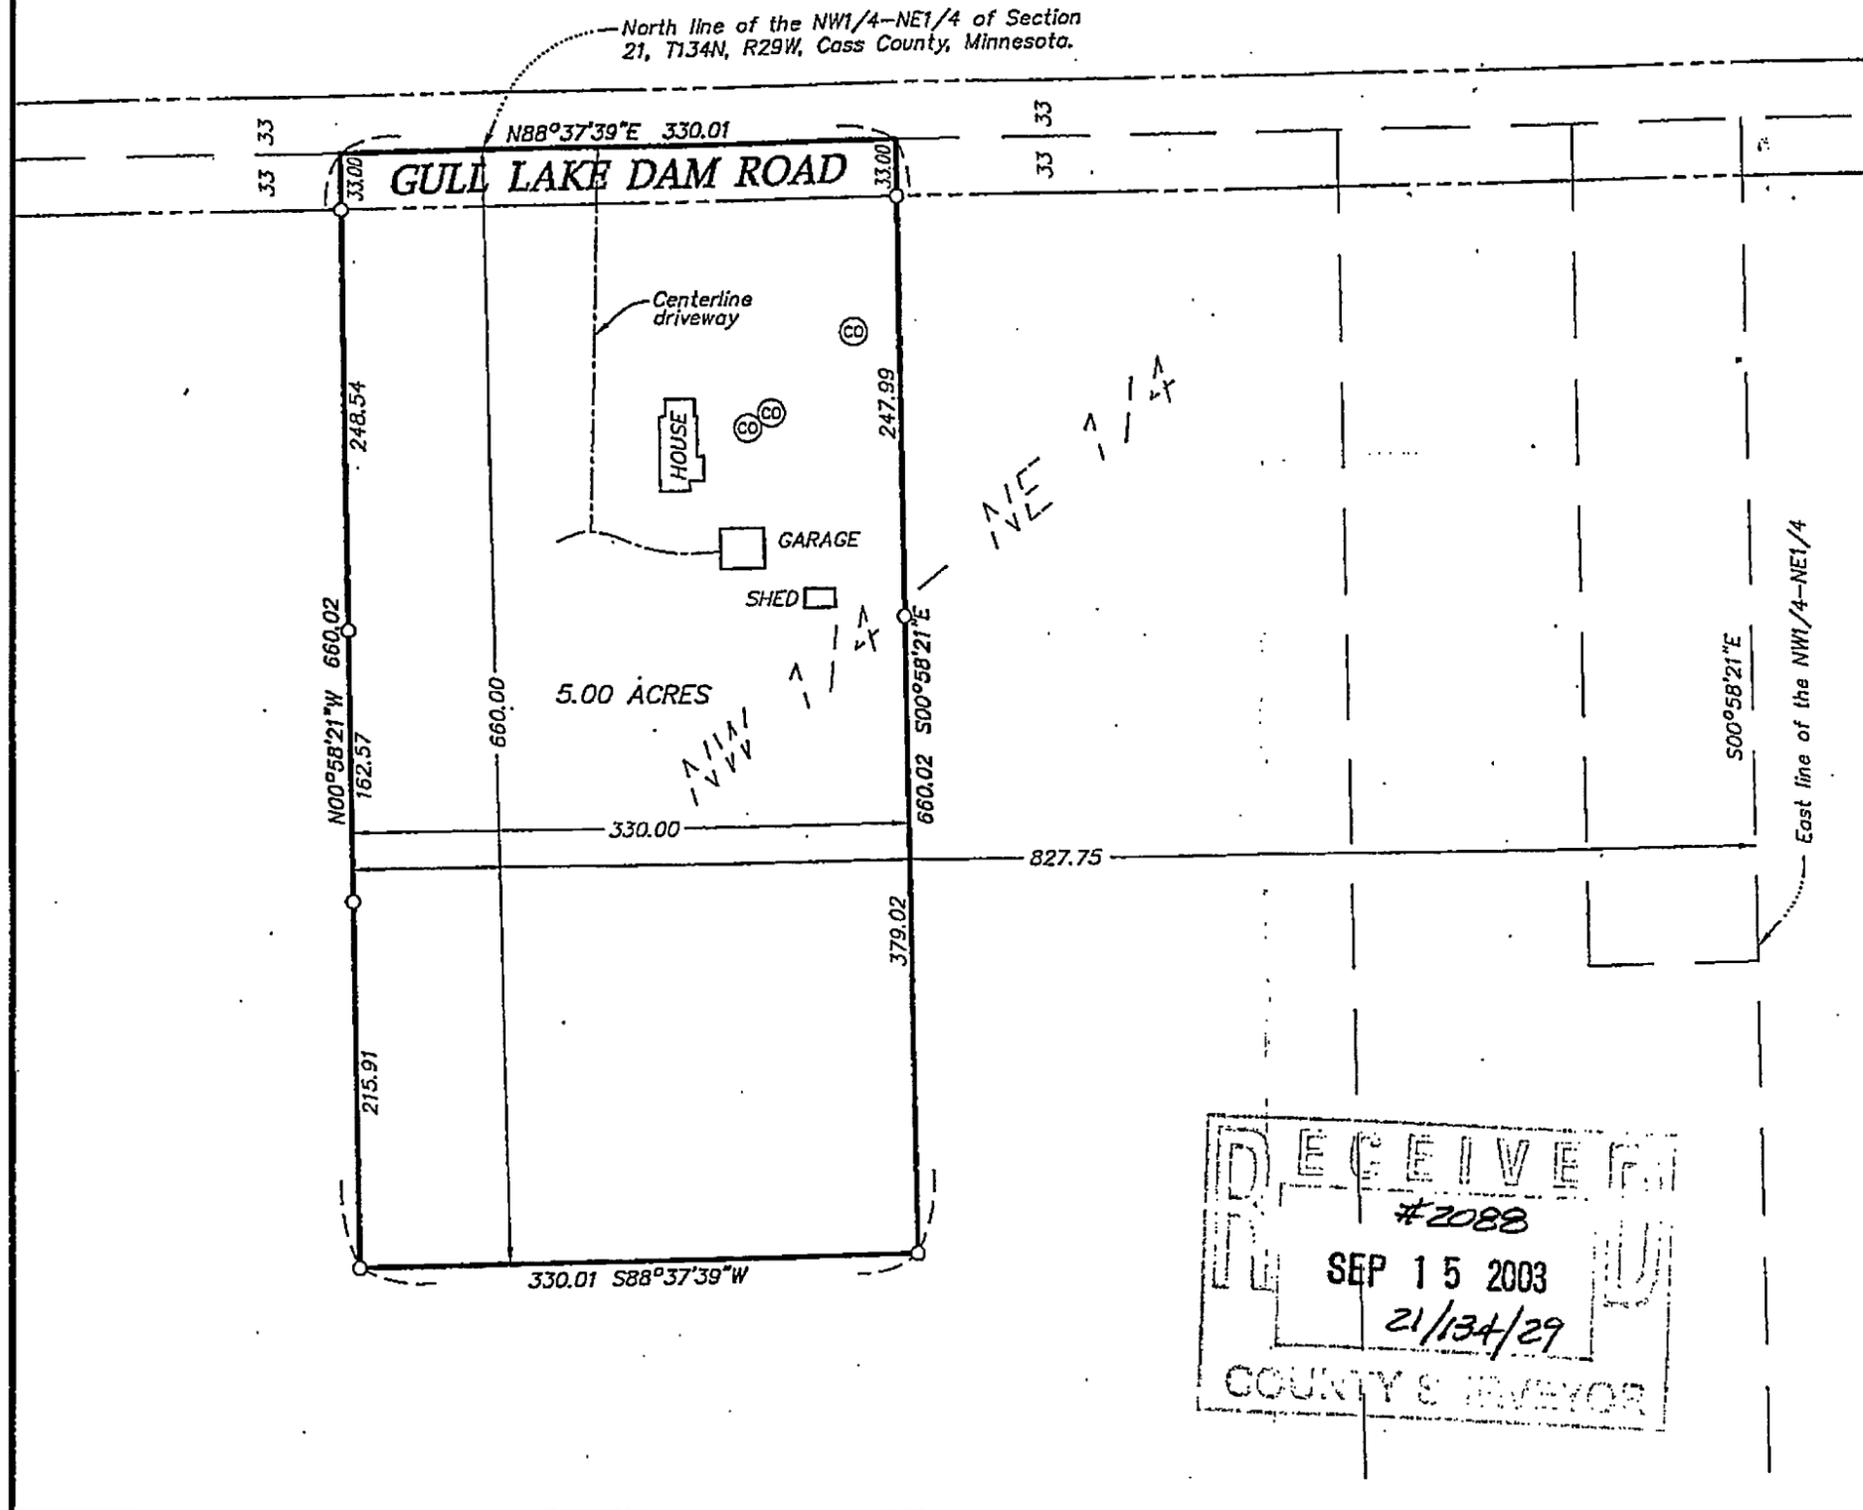

LEGAL DESCRIPTION:

The North 660.00 feet of the West 330.00 feet of the East 827.75 feet of the Northwest Quarter of the Northeast Quarter of Section 21, Township 134 North, Range 29 West, Cass County, Minnesota. Subject to the right-of-way for Gull Lake Dam Road. Subject to easements, reservations, and restrictions of record, if any.

I hereby certify that this survey was prepared by me or under my direct supervision and that I am a duly Licensed Land Surveyor under the laws of the State of Minnesota.

Bruce Grivna 4/21/03
 Bruce Grivna, R.L.S. Date
 License No. 17253

RECEIVED
 #2088
 SEP 15 2003
 21/134/29
 COUNTY SURVEYOR

REQUESTED BY:
BOB & JOHN LEE

W Central Minnesota Surveying
 A division of Westwood Professional Services, Inc.
 411 Laurel Street
 Brainerd, MN 56401 (218) 829-1751

Drawn by: KPM Date: 4/21/03 Job No: 37504 Book 10K/ Page 4