
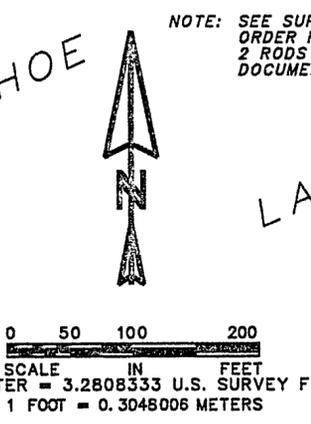


# CERTIFICATE OF SURVEY

## FOR EATINGER

PART OF GOVERNMENT LOT 6, SECTION 2,  
TOWNSHIP 141 NORTH, RANGE 29 WEST OF  
THE 5th PRINCIPAL MERIDIAN LYING SOUTHERLY  
OF STATE HIGHWAY #200, EXCEPT THE  
EAST 66 FEET, IN CASS COUNTY MINNESOTA

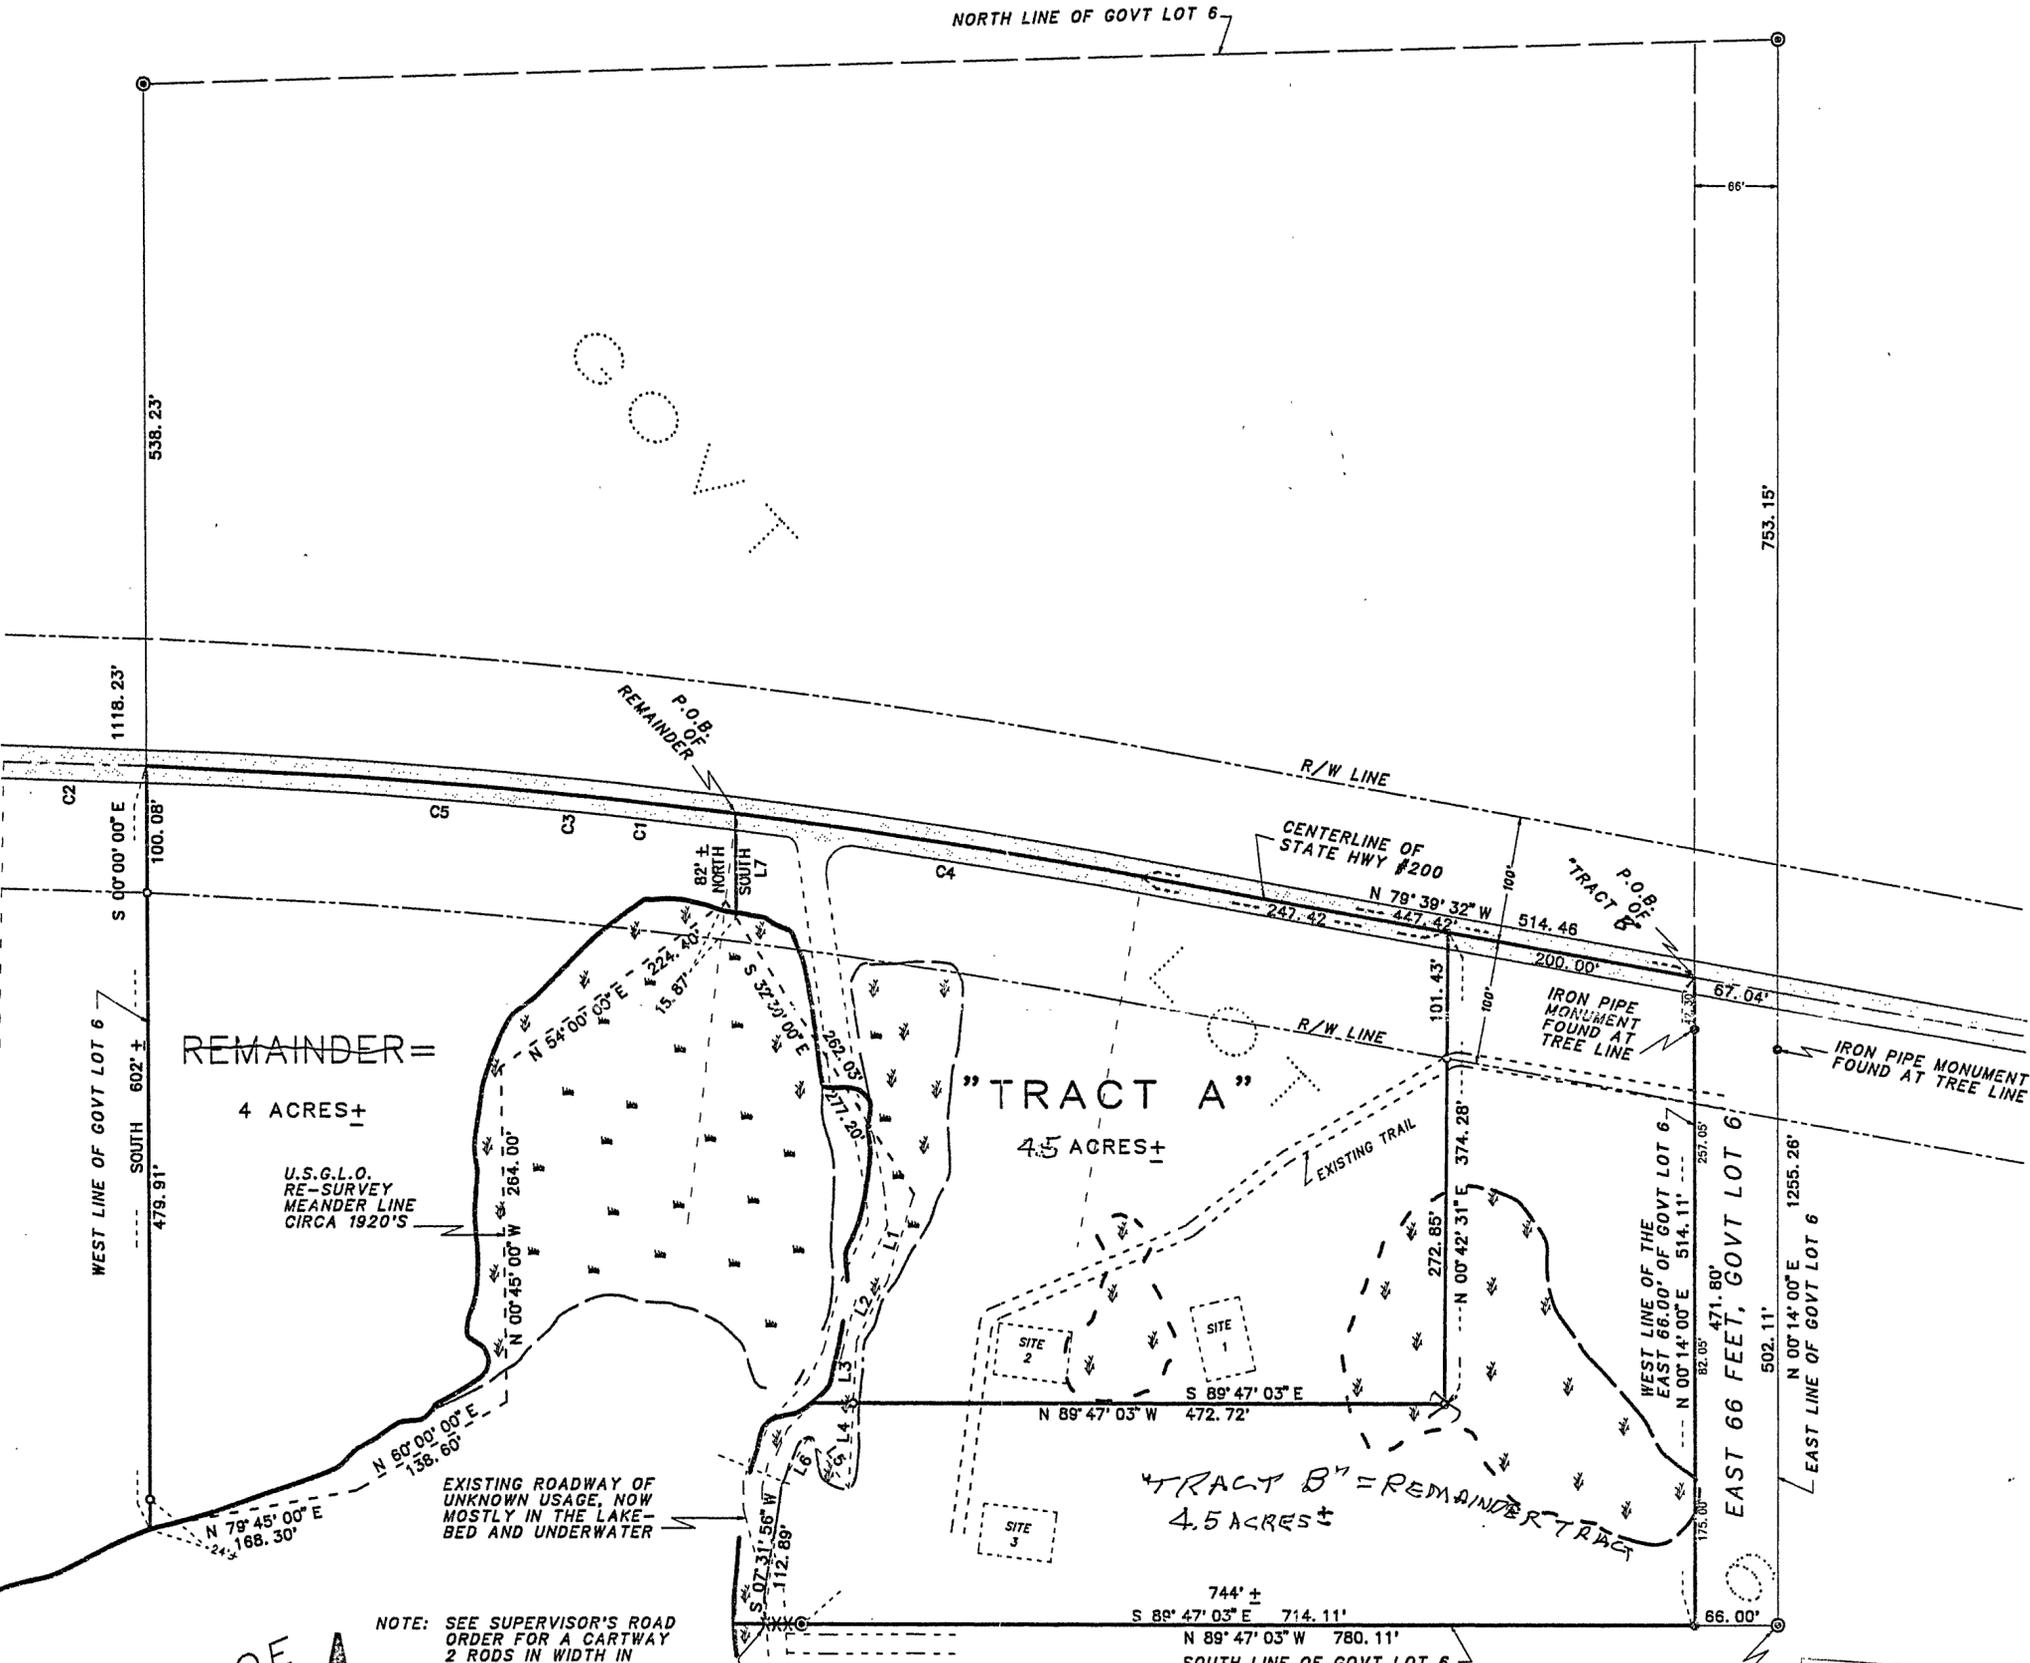

AMI SURVEYORS & MAPPERS  
1073 COUNTY 5 NW, HACKENSACK, MINNESOTA 56452  
PHONE: OFFICE (218) 682 2411 \* FAX 682 2988

- INITIAL BEARING ASSIGNED
- DENOTES IRON MONUMENT FOUND
  - DENOTES IRON MONUMENT SET (stamped 11946)
  - ⊗ DENOTES WETLAND
  - ≡ DENOTES WETLANDS
  - - DENOTES WETLAND SCALED FROM U.S. GEOLOGICAL SERVICE PHOTO OF 20 MAR 1996
  - ⊙ DENOTES BRASS CAP MONUMENT FOUND
  - U.S.G.L.O. DENOTES UNITED STATES GENERAL LAND OFFICE

CURVE	DELTA ANGLE	RADI US	ARC	TANGENT	CHORD	CHORD BEARI NG
C 1	08°00'46"	5729.58'	801.27'	401.29'	800.62'	N 83°39'55" W
C 2	01°08'14"	5729.58'	113.73'	56.87'	113.73'	N 88°14'25" W
C 3	09°09'00"	5729.58'	915.00'	458.48'	914.03'	N 84°14'02" W
C 4	03°17'37"	5729.58'	329.36'	164.73'	329.32'	N 81°18'21" W
C 5	04°43'09"	5729.58'	471.91'	236.09'	471.77'	N 85°18'43" W

LI NE	BEARI NG	DI STANCE
L 1	S 17°24'42" W	70.81'
L 2	S 27°52'04" W	54.16'
L 3	S 03°12'57" W	48.08'
L 4	S 03°12'57" W	66.98'
L 5	N 38°52'51" W	51.38'
L 6	S 30°38'49" W	41.78'
L 7	S 00°00'00" E	82.24'
L 8	S 32°30'00" E	15.17'

NOTE:  
WETLANDS: There are obvious wetlands within the boundaries of the two tracts. Wetlands may not always be detectable to the layperson, or the surveyor, and contacting a qualified wetlands scientist, to delineate any wetlands near a building site, is advisable before erecting any improvements. There are national and state requirements and a Cass County Wetland Ordinance that govern improvements and work in wetland areas. Fines and criminal prosecution may be imposed for working in wetlands without the proper permits;

NOTE: NO CEMETERIES WERE OBSERVED ALONG THE LINES SURVEYED, DURING THE COURSE OF THIS SURVEY.

THIS SURVEY WAS CONDUCTED IN ACCORDANCE WITH THE PROVISIONS OF MINNESOTA STATUTE 326.02 Subd. 4, IN CONFORMANCE WITH APPLICABLE SURVEYING STANDARDS SET FORTH IN THE "RECOMMENDED PROCEDURES FOR THE PRACTICE OF LAND SURVEYING", APPROVED AND ADOPTED BY THE MINNESOTA SOCIETY OF PROFESSIONAL SURVEYORS.

NOTE: NO ATTEMPT WAS MADE TO SURVEY AND SHOW THE EXISTENCE AND LOCATION OF WELLS, IMPROVEMENTS, UTILITIES OR VISIBLE FEATURES, EASEMENTS, ABOVEGROUND OR SUBSURFACE, TOPOGRAPHY, TERRAIN, LOW LAND LIMITS, ETC., EXCEPT AS SHOWN HEREON.

### CERTIFICATE OF SURVEY

I, ROGER A. MUSTONEN, HEREBY CERTIFY THAT THIS SURVEY WAS PREPARED BY ME OR UNDER MY DIRECT SUPERVISION AND THAT I AM A DULY REGISTERED LAND SURVEYOR UNDER THE LAWS OF THE STATE OF MINNESOTA.

*Roger A. Mustonen* 11/02/2001  
ROGER A. MUSTONEN, LAND SURVEYOR  
MINNESOTA LICENSE 11946

