


CERTIFICATE OF SURVEY

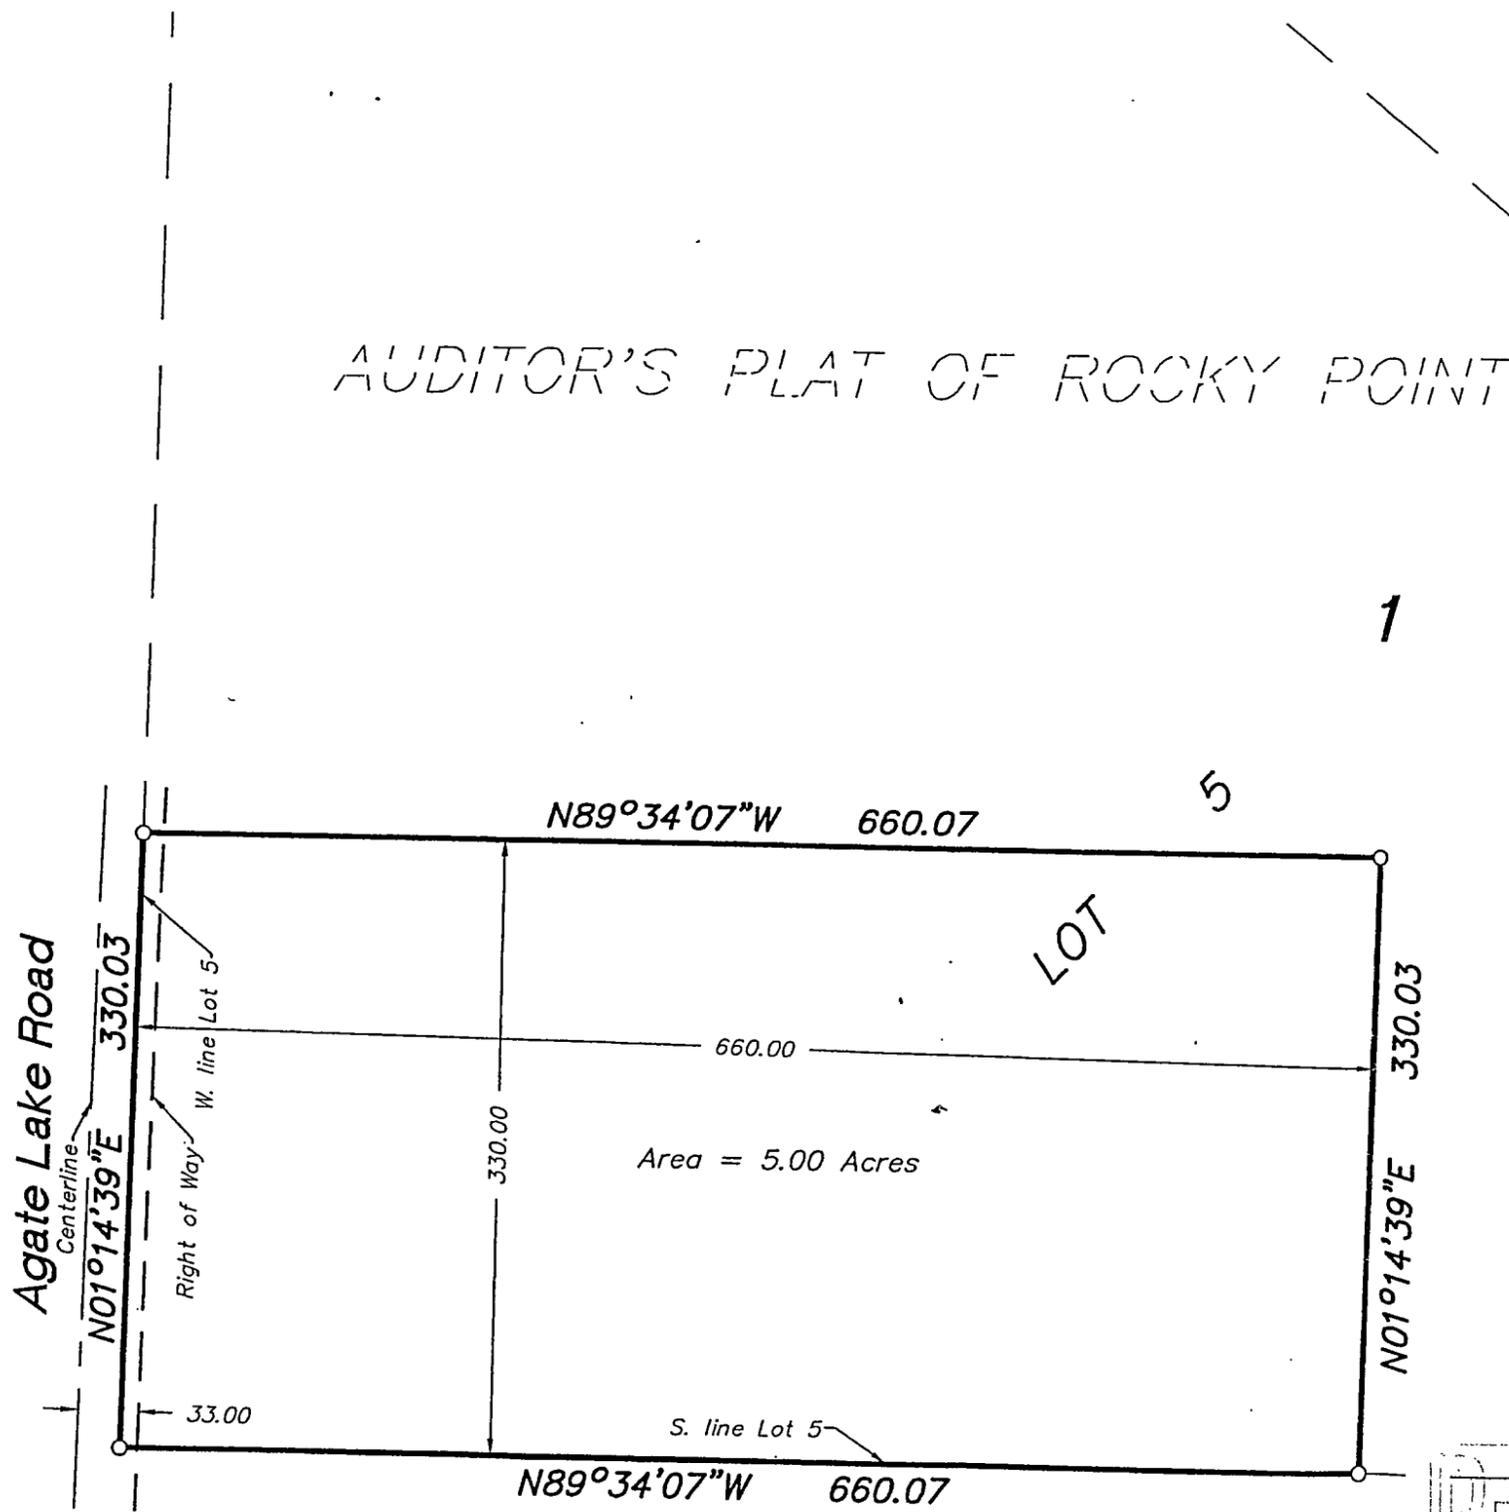


LEGAL DESCRIPTION:
 The south 330.00 feet of the west 660.00 feet of Lot 5, Block 1, AUDITOR'S PLAT OF ROCKY POINT, according to the recorded plat thereof, Cass County, Minnesota. Subject to right of way for Agate Lake Road and easements, reservations and restrictions of record, if any.

Scale: 1" = 100 feet

- Denotes iron monument found
 - Denotes iron monument set #17253
- Bearings based on assumed datum.

I hereby certify that this survey was prepared by me or under my direct supervision and that I am a duly Licensed Land Surveyor under the laws of the State of Minnesota.

Bruce Grivna 5/27/03
 Bruce Grivna, R.L.S. Date
 License No. 17253

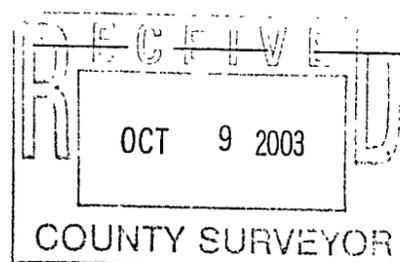

REQUESTED BY:		
Greg and Roz Zavada		
	Central Minnesota Surveying	
	A division of Westwood Professional Services, Inc. 411 Laurel Street Brainerd, MN 56401 (218) 829-1751	
Drawn by: CDH	Date: 5/27/03	Job No: 20037556