


CERTIFICATE OF SURVEY

EAST HALF OF THE SOUTHEAST QUARTER OF THE NORTHEAST QUARTER,
SECTION 16, TOWNSHIP 136 NORTH, RANGE 29 WEST,
CASS COUNTY, MINNESOTA

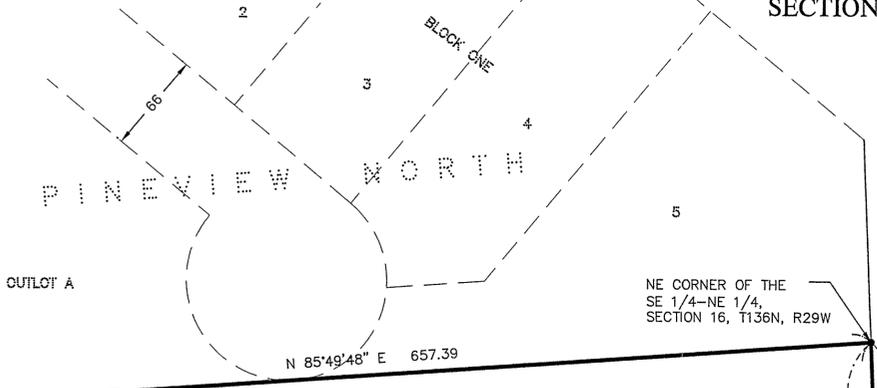

LEGAL DESCRIPTION PROVIDED BY CLIENT

East one half (1/2) of the South east quarter of the North east quarter of section sixteen (16), township of Loon Lake (136) range twenty-nine (29) County of Cass, State of Minnesota.

PROPOSED LEGAL DESCRIPTIONS

TRACT A

The East Half of the Southeast Quarter of the Northeast Quarter, Section 16, Township 136 North, Range 29 West, Cass County, Minnesota, lying Northerly of the following described line: Commencing at the Northeast corner of said Southeast Quarter of the Northeast Quarter; thence South 02 degrees 04 minutes 35 seconds East along the East line of said Southeast Quarter of the Northeast Quarter 597.65 feet to the point of beginning of the line to be herein described; thence South 89 degrees 56 minutes 45 seconds West 14.52 feet; thence North 81 degrees 46 minutes 06 seconds West 49.71 feet; thence South 80 degrees 16 minutes 50 seconds East 65.89 feet; thence North 79 degrees 09 minutes 39 seconds West, more or less, to the West line of said East Half and said line there terminating.

Subject to easements, restrictions, and reservations of record.



TRACT B

The East Half of the Southeast Quarter of the Northeast Quarter, Section 16, Township 136 North, Range 29 West, Cass County, Minnesota, lying Southerly of the following described line: Commencing at the Northeast corner of said Southeast Quarter of the Northeast Quarter; thence South 02 degrees 04 minutes 35 seconds East along the East line of said Southeast Quarter of the Northeast Quarter 597.65 feet to the point of beginning of the line to be herein described; thence South 89 degrees 56 minutes 45 seconds West 14.52 feet; thence North 81 degrees 46 minutes 06 seconds West 49.71 feet; thence South 80 degrees 16 minutes 50 seconds East 65.89 feet; thence North 79 degrees 09 minutes 39 seconds West, more or less, to the West line of said East Half and said line there terminating.

Subject to easements, restrictions, and reservations of record.

NOTE:

TRACT A HAS BEEN CREATED TO COMBINE OR JOIN THE EXISTING TRACT DESCRIBED AND RECORDED AS DOCUMENT NUMBER 337360.

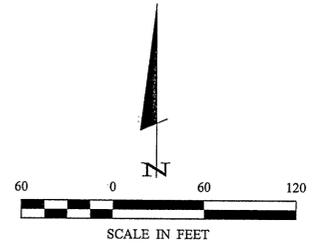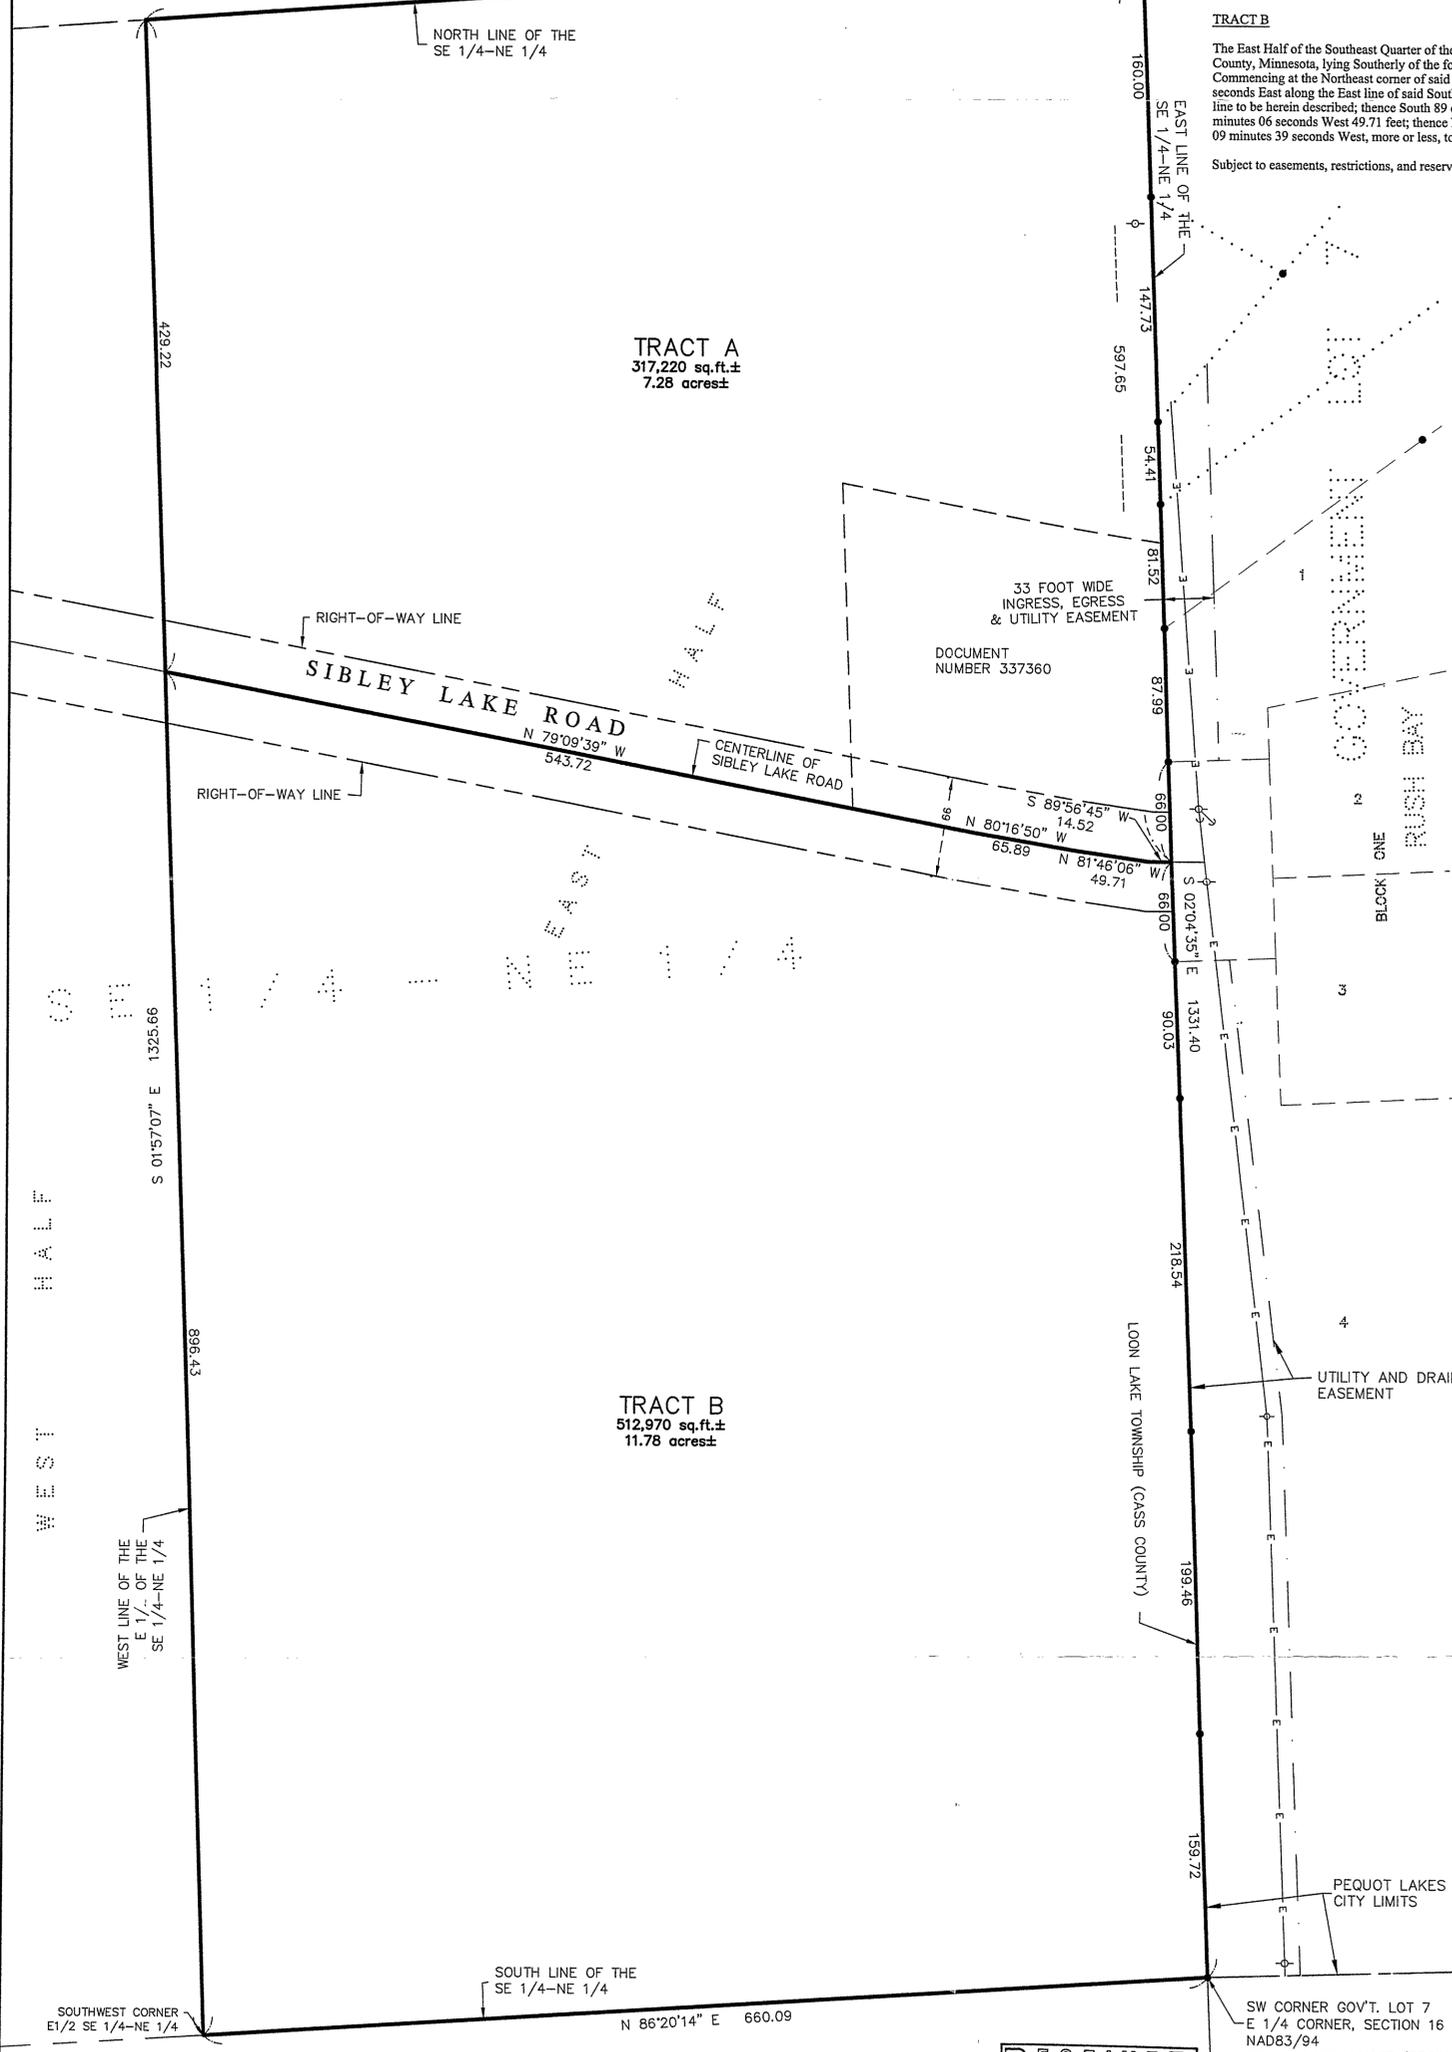


LEGEND

- DENOTES POWER POLE W/ GUY WIRE
- DENOTES SEPTIC TANK LID, CLEANOUT, & VENT
- DENOTES MONUMENT FOUND

ORIENTATION OF THIS BEARING SYSTEM IS BASED ON THE EAST LINE OF THE SOUTHEAST QUARTER OF THE NORTHEAST QUARTER TO HAVE AN ASSUMED BEARING OF S 02°04'35" E.

NOTES:

1. NO IMPROVEMENTS, TOPOGRAPHY, OR WET LANDS INFORMATION HAS BEEN SURVEYED OR SHOWN ON THIS CERTIFICATE.

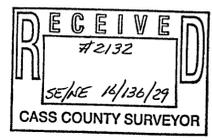

SHEET 1 OF 1 CERTIFICATE OF SURVEY Mary Rush 5798 Sibley Lake Road Pequot Lakes, MN 56472	PROJ. MGR. KTM	COMPUTER: C031146.dwg	DATE: 5/14/03	REVISIONS	I HEREBY CERTIFY THAT THIS SURVEY, PLAN, SPECIFICATION, OR REPORT WAS PREPARED BY ME OR UNDER MY DIRECT SUPERVISION AND THAT I AM A DULY LICENSED PROFESSIONAL ENGINEER OR LAND SURVEYOR UNDER THE LAWS OF THE STATE OF MINNESOTA. _____ David S. Landecker PLS# 17008 DATE 5/14/03 LIC. NO. 17008
	CHECKED BY: DSL	FIELD BOOK: BOOK NA PG. NA	SCALE: HORZ. 1" = 60'	DATE	
DRAWN BY: CMH	FILE NO: 031146	VERT. NONE			

Landecker & Associates, Inc.
Engineering - Surveying - Planning
Pequot Lakes, MN 56472
Phone: 1-888-866-4940 Fax: 218-568-5404