
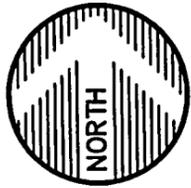


CERTIFICATE OF SURVEY

PART OF GOV'T. LOT 2, SECTION 29, T134N, R29W
CASS COUNTY, MINNESOTA

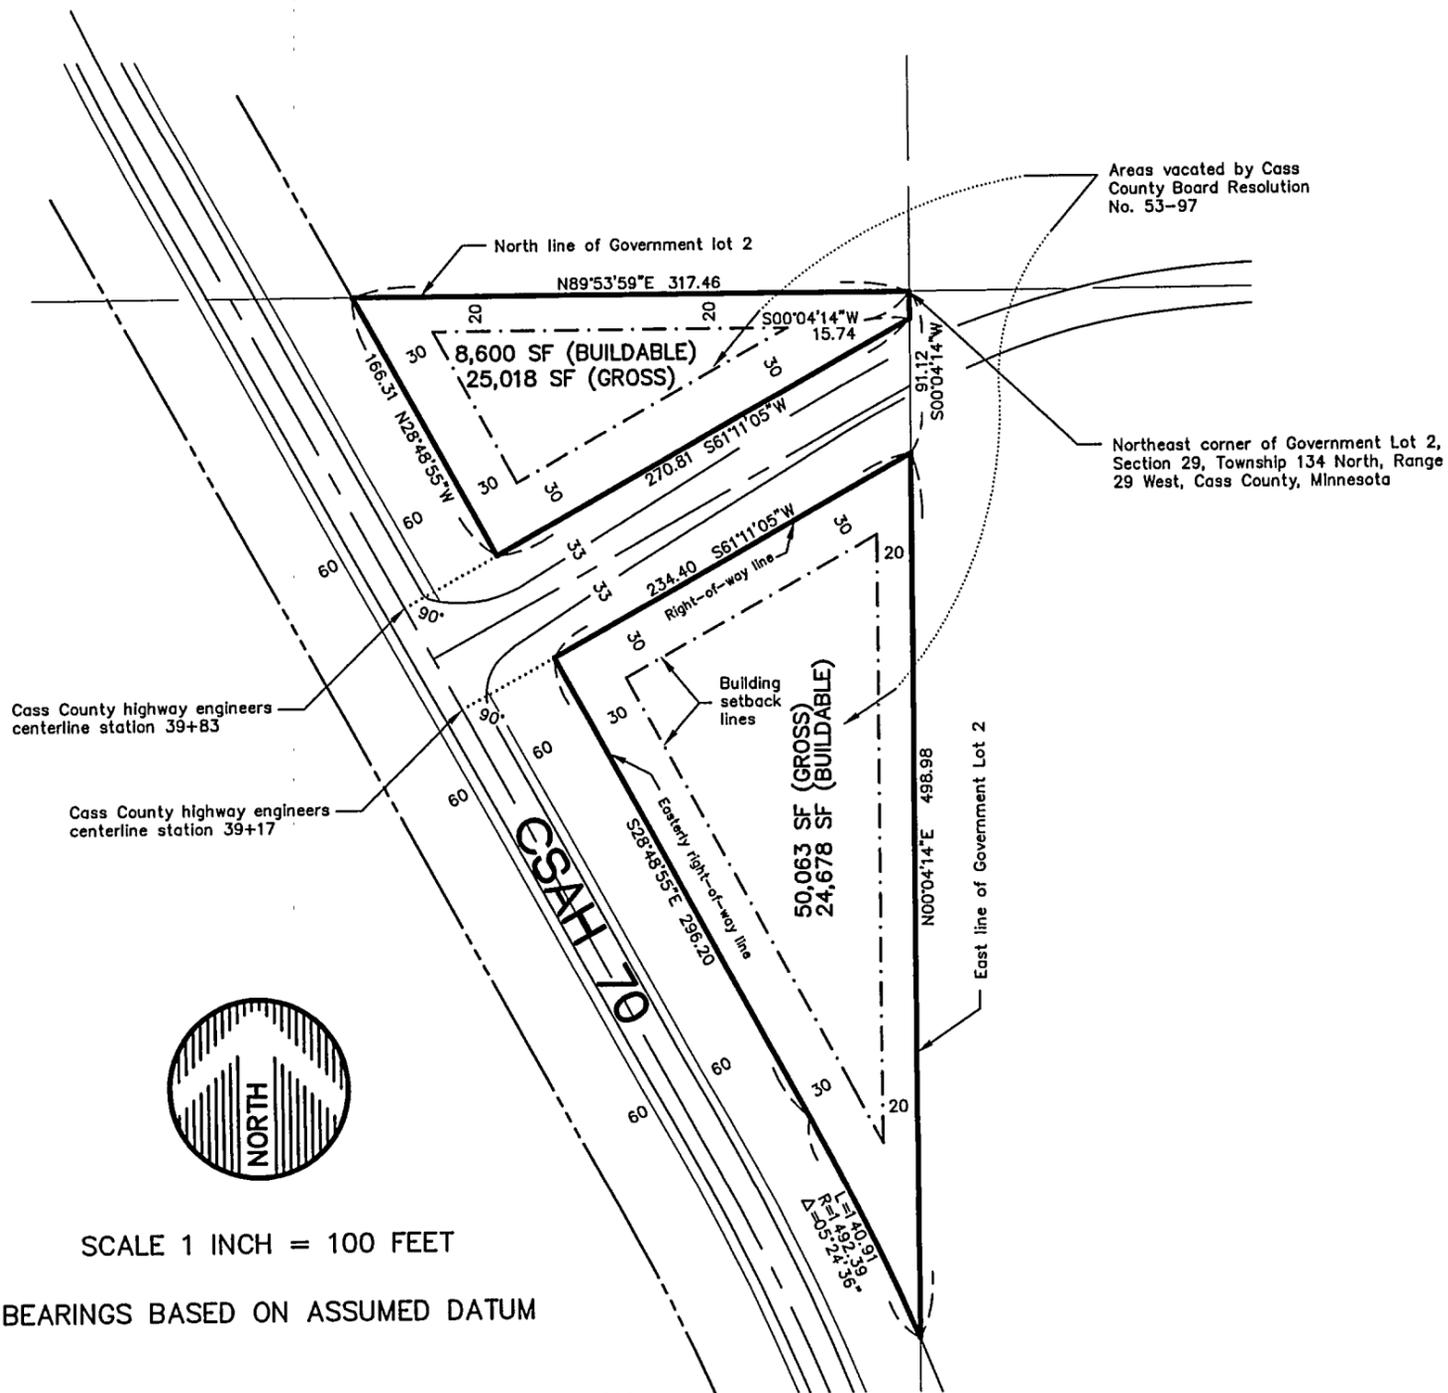

SCALE 1 INCH = 100 FEET

BEARINGS BASED ON ASSUMED DATUM

LEGAL DESCRIPTION:

That part of Government Lot 2, Section 29, Township 134 North, Range 29 West, Cass County, Minnesota described as follows:

Commencing at the northeast corner of said Government lot 2; thence South 00 degrees 04 minutes 14 seconds West, assumed bearing, 91.12 feet along the east line of said Government Lot 2 to its intersection with a line drawn North 61 degrees 11 minutes 05 seconds East, perpendicular to the centerline of Cass County State Aid Highway 70, from Cass County Highway Engineers Centerline Station 39+17, the point of beginning of the tract to be described; thence South 61 degrees 11 minutes 05 seconds West 234.40 feet, along said line to the easterly right-of-way line of said Cass County State Aid Highway 70; thence South 28 degrees 48 minutes 55 seconds East 296.20 feet along said easterly right-of-way line; thence 140.91 feet southeasterly along a curve tangent to the last described course, concave southwesterly, having a radius of 1492.39 feet and a central angle of 05 degrees 24 minutes 36 seconds, along said easterly right-of-way line to its intersection with said east line of Government Lot 2; thence North 00 degrees 04 minutes 14 seconds East 498.98 feet along said east line of Government lot 2 to the point of beginning.

AND

That part of said Government Lot 2 described as follows:

Beginning at the northeast corner of said Government lot 2; thence South 00 degrees 04 minutes 14 seconds West, assumed bearing, 15.74 feet along the east line of said Government Lot 2 to its intersection with a line drawn North 61 degrees 11 minutes 05 seconds East, perpendicular to the centerline of Cass County State Aid Highway 70, from Cass County Highway Engineers Centerline Station 39+83; thence South 61 degrees 11 minutes 05 seconds West 270.81 feet, along said line to the easterly right-of-way line of said Cass County State Aid Highway 70; thence North 28 degrees 48 minutes 55 seconds West 166.31 feet along said easterly right-of-way line to the north line of said Government Lot 2; thence North 89 degrees 53 minutes 59 seconds East 317.46 feet along said north line of Government Lot 2 to the point of beginning. Subject to easements, reservations and restrictions of record, if any.

Jodi Brusseard
City Clerk
City of East Shell Lake
7.5.02

RECEIVED
OCT 29 2003
COUNTY SURVEYOR

PREPARED FOR: **SCOTT HOFFMAN**

I HEREBY CERTIFY THAT THIS SURVEY, PLAN OR REPORT WAS PREPARED BY ME OR UNDER MY DIRECT SUPERVISION AND THAT I AM A DULY REGISTERED LAND SURVEYOR UNDER THE LAWS OF THE STATE OF MINNESOTA.

Jeffrey W. Miller
Jeffrey W. Miller
REG. NO. 13336 DATE 6.29.99

**WIDSETH
SMITH
NOLTING**

ENGINEERS
ARCHITECTS

2000 Industrial Park Road
P.O. Box 2720
Baxter, MN. 56425
218-829-5117

LAND SURVEYORS
PROJECT MANAGERS

56285