


# CERTIFICATE OF SURVEY

PART OF GOVERNMENT LOTS 1 AND 2  
AND PART OF THE SOUTHEAST QUARTER OF THE NORTHWEST QUARTER,  
SECTION 11, TOWNSHIP 139 NORTH, RANGE 30 WEST,  
CASS COUNTY, MINNESOTA


RECEIVED  
MAR 11 2004

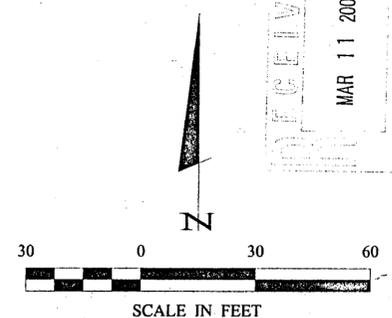

- DENOTES MONUMENT FOUND
- DENOTES IRON MONUMENT SET MARKED BY LICENSE NO. 21367
- ⊕ DENOTES SEPTIC CLEANOUT
- ⊕ DENOTES SEPTIC LIFT STATION
- ⊕ DENOTES WELL
- ⊕ DENOTES WETLAND

ORIENTATION OF THIS BEARING SYSTEM IS BASED ON THE SOUTH LINE OF GOVERNMENT LOTS 1 & 2 TO HAVE AN ASSUMED BEARING OF N 89° 17' 00" E.

NOTE: BOTH WEST TRACT AND EAST TRACT ARE NONCONFORMING TRACTS AND MUST BE ATTACHED TO ADJOINING PROPERTY.

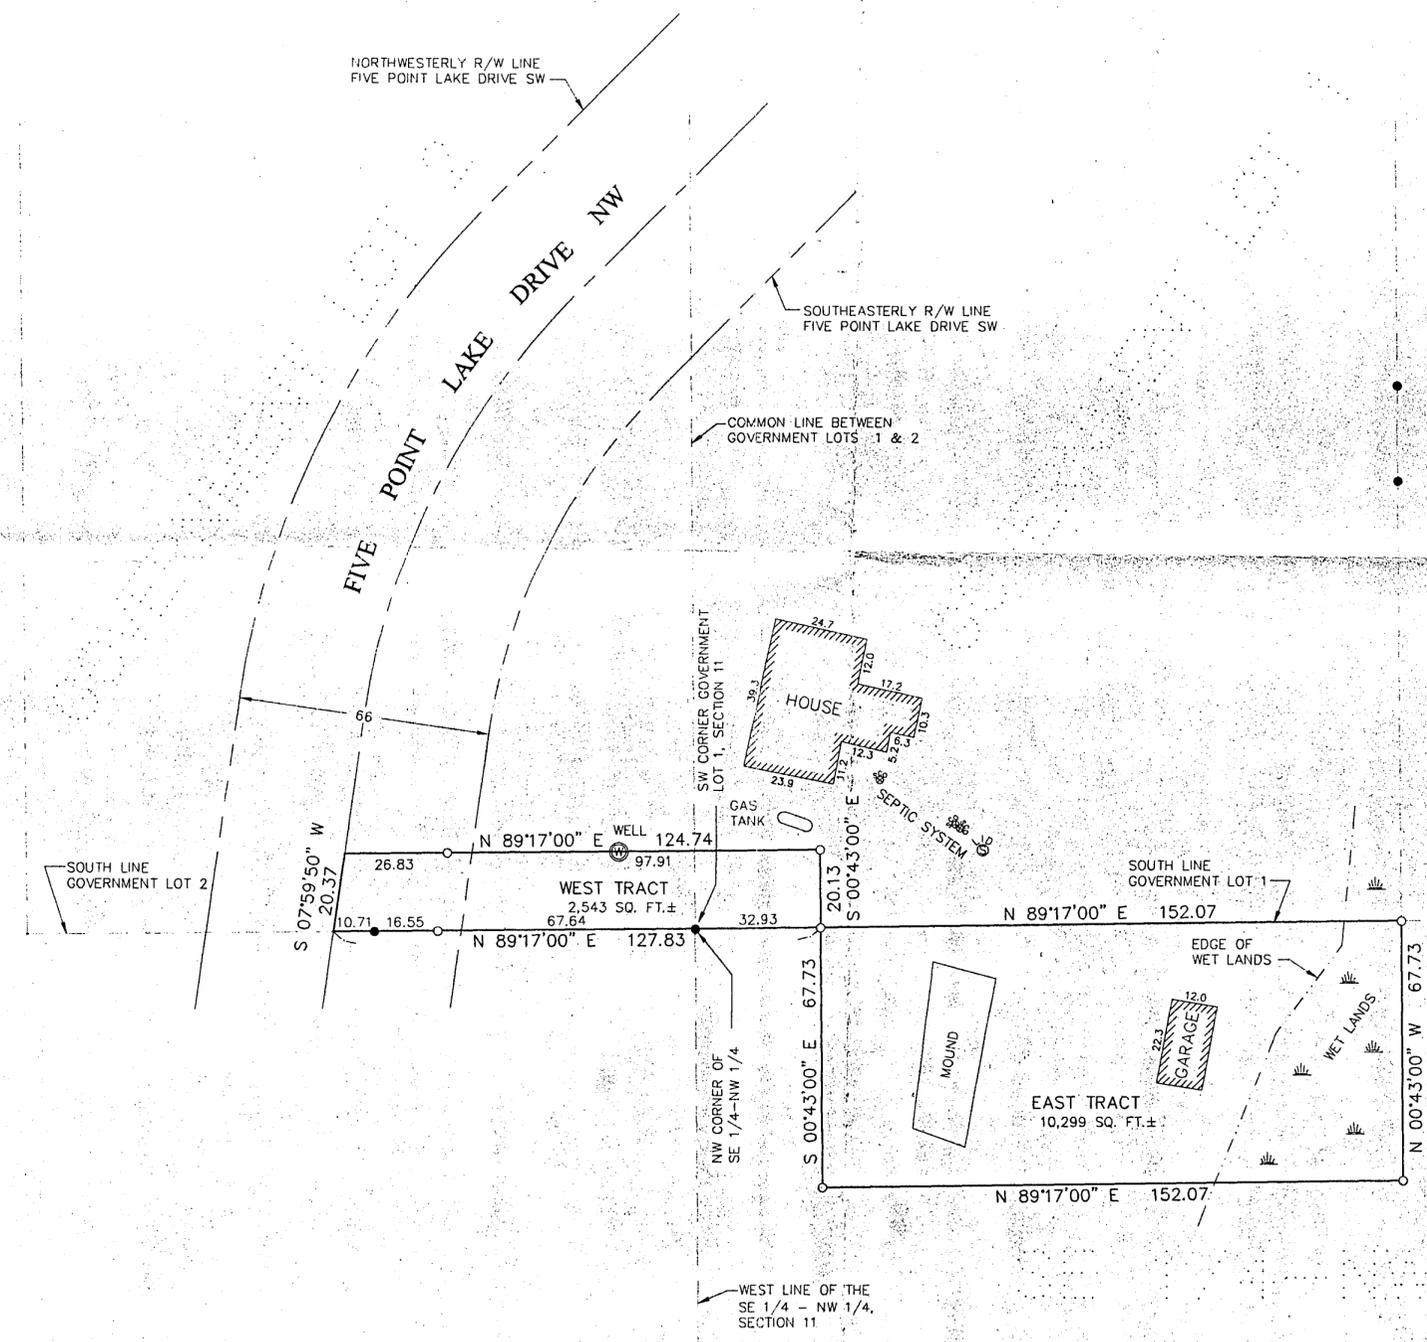

CERTIFICATE OF SURVEY		DATE	11/05/03
PROJECT MGR	DRG	COMPUTER	032248
CHECKED BY	ML	FIELD BOOK	BOOK 205
DRAWN BY	TPC	FILE NO.	032248
MICHAEL KARNITZ % BILL HONER, COUNTRY & LAKES REALTY PO. BOX 69 WALKER, MN 56484		SCALE	1" = 30'
SHEET 1 OF 1		VERT.	NONE

LAND SURVEYING AND PLANNING  
Lan...ker & Associates, Inc.  
Engineering - Surveying - Planning  
Walker, MN 56484  
Phone: 1-218-547-1296  
Fax: 1-218-547-2272

DATE: 11/05/03  
LIC. NO.: 7452

B23