


# CERTIFICATE OF SURVEY


PART OF GOVERNMENT LOT 1, THE SOUTHEAST 1/4 OF THE NORTHWEST 1/4,  
AND THE NORTHEAST 1/4 OF THE SOUTHWEST 1/4, ALL IN  
SECTION 27, TOWNSHIP 141 NORTH, RANGE 31 WEST,  
CASS COUNTY, MINNESOTA

NOTES:  
NO IMPROVEMENTS, TOPOGRAPHY, OR WET LANDS INFORMATION  
HAS BEEN SURVEYED OR SHOWN ON THIS CERTIFICATE.

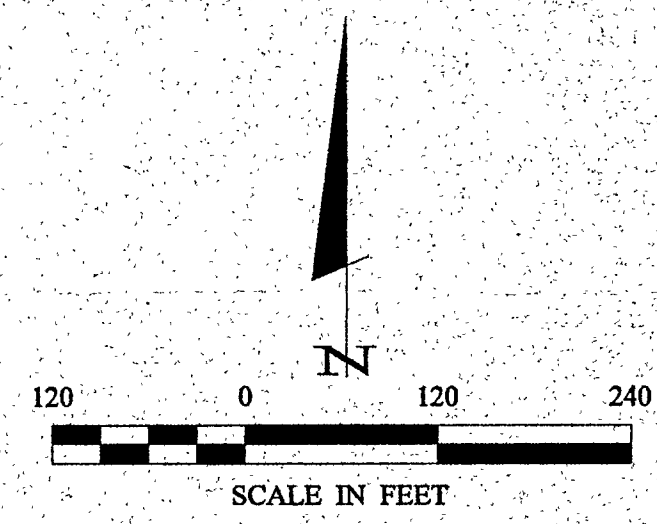

ORIENTATION OF THIS BEARING SYSTEM IS BASED  
ON THE NORTH LINE OF THE NORTHWEST  
QUARTER SECTION 27 TO HAVE AN ASSUMED  
BEARING OF N 88° 44' 59" W.

- DENOTES MONUMENT FOUND
- DENOTES IRON MONUMENT SET MARKED BY LICENSE No. 21367

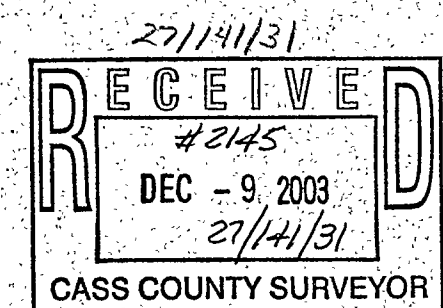

SHEET 1 OF 1	CERTIFICATE OF SURVEY	PROJ. MGR. TLF	COMPUTER: C032267.dwg	DATE: 11/18/03	REVISIONS DESCRIPTION	I HEREBY CERTIFY THAT THIS SURVEY, PLAN, SPECIFICATION, OR REPORT WAS PREPARED BY ME OR UNDER MY DIRECT SUPERVISION AND THAT I AM A DULY LICENSED PROFESSIONAL ENGINEER OR LAND SURVEYOR UNDER THE LAWS OF THE STATE OF MINNESOTA.
	TAYLOR INVESTMENT-GADBOLT PO BOX 932 BRAINERD, MN 56401	CHECKED BY: ML	FIELD BOOK: BOOK 206 PG. 50	SCALE: HORZ. 1"=120'	DATE	
		DRAWN BY: TPC	FILE NO: 032267	VERT. NONE		<p><b>Landecker &amp; Associates, Inc.</b> Engineering • Surveying • Planning Walker, MN 56484 Phone: 1-218-547-1296 Fax: 1-218-547-2272</p>