


# CERTIFICATE OF SURVEY

PART OF GOVERNMENT LOT 6, SECTION 16,  
TOWNSHIP 135 NORTH, RANGE 29 WEST,  
CASS COUNTY, MINNESOTA.



FOR :  
LYLE LAMERE  
6206 WHITSTROM ROAD  
LAKE SHORE, MN. 56468

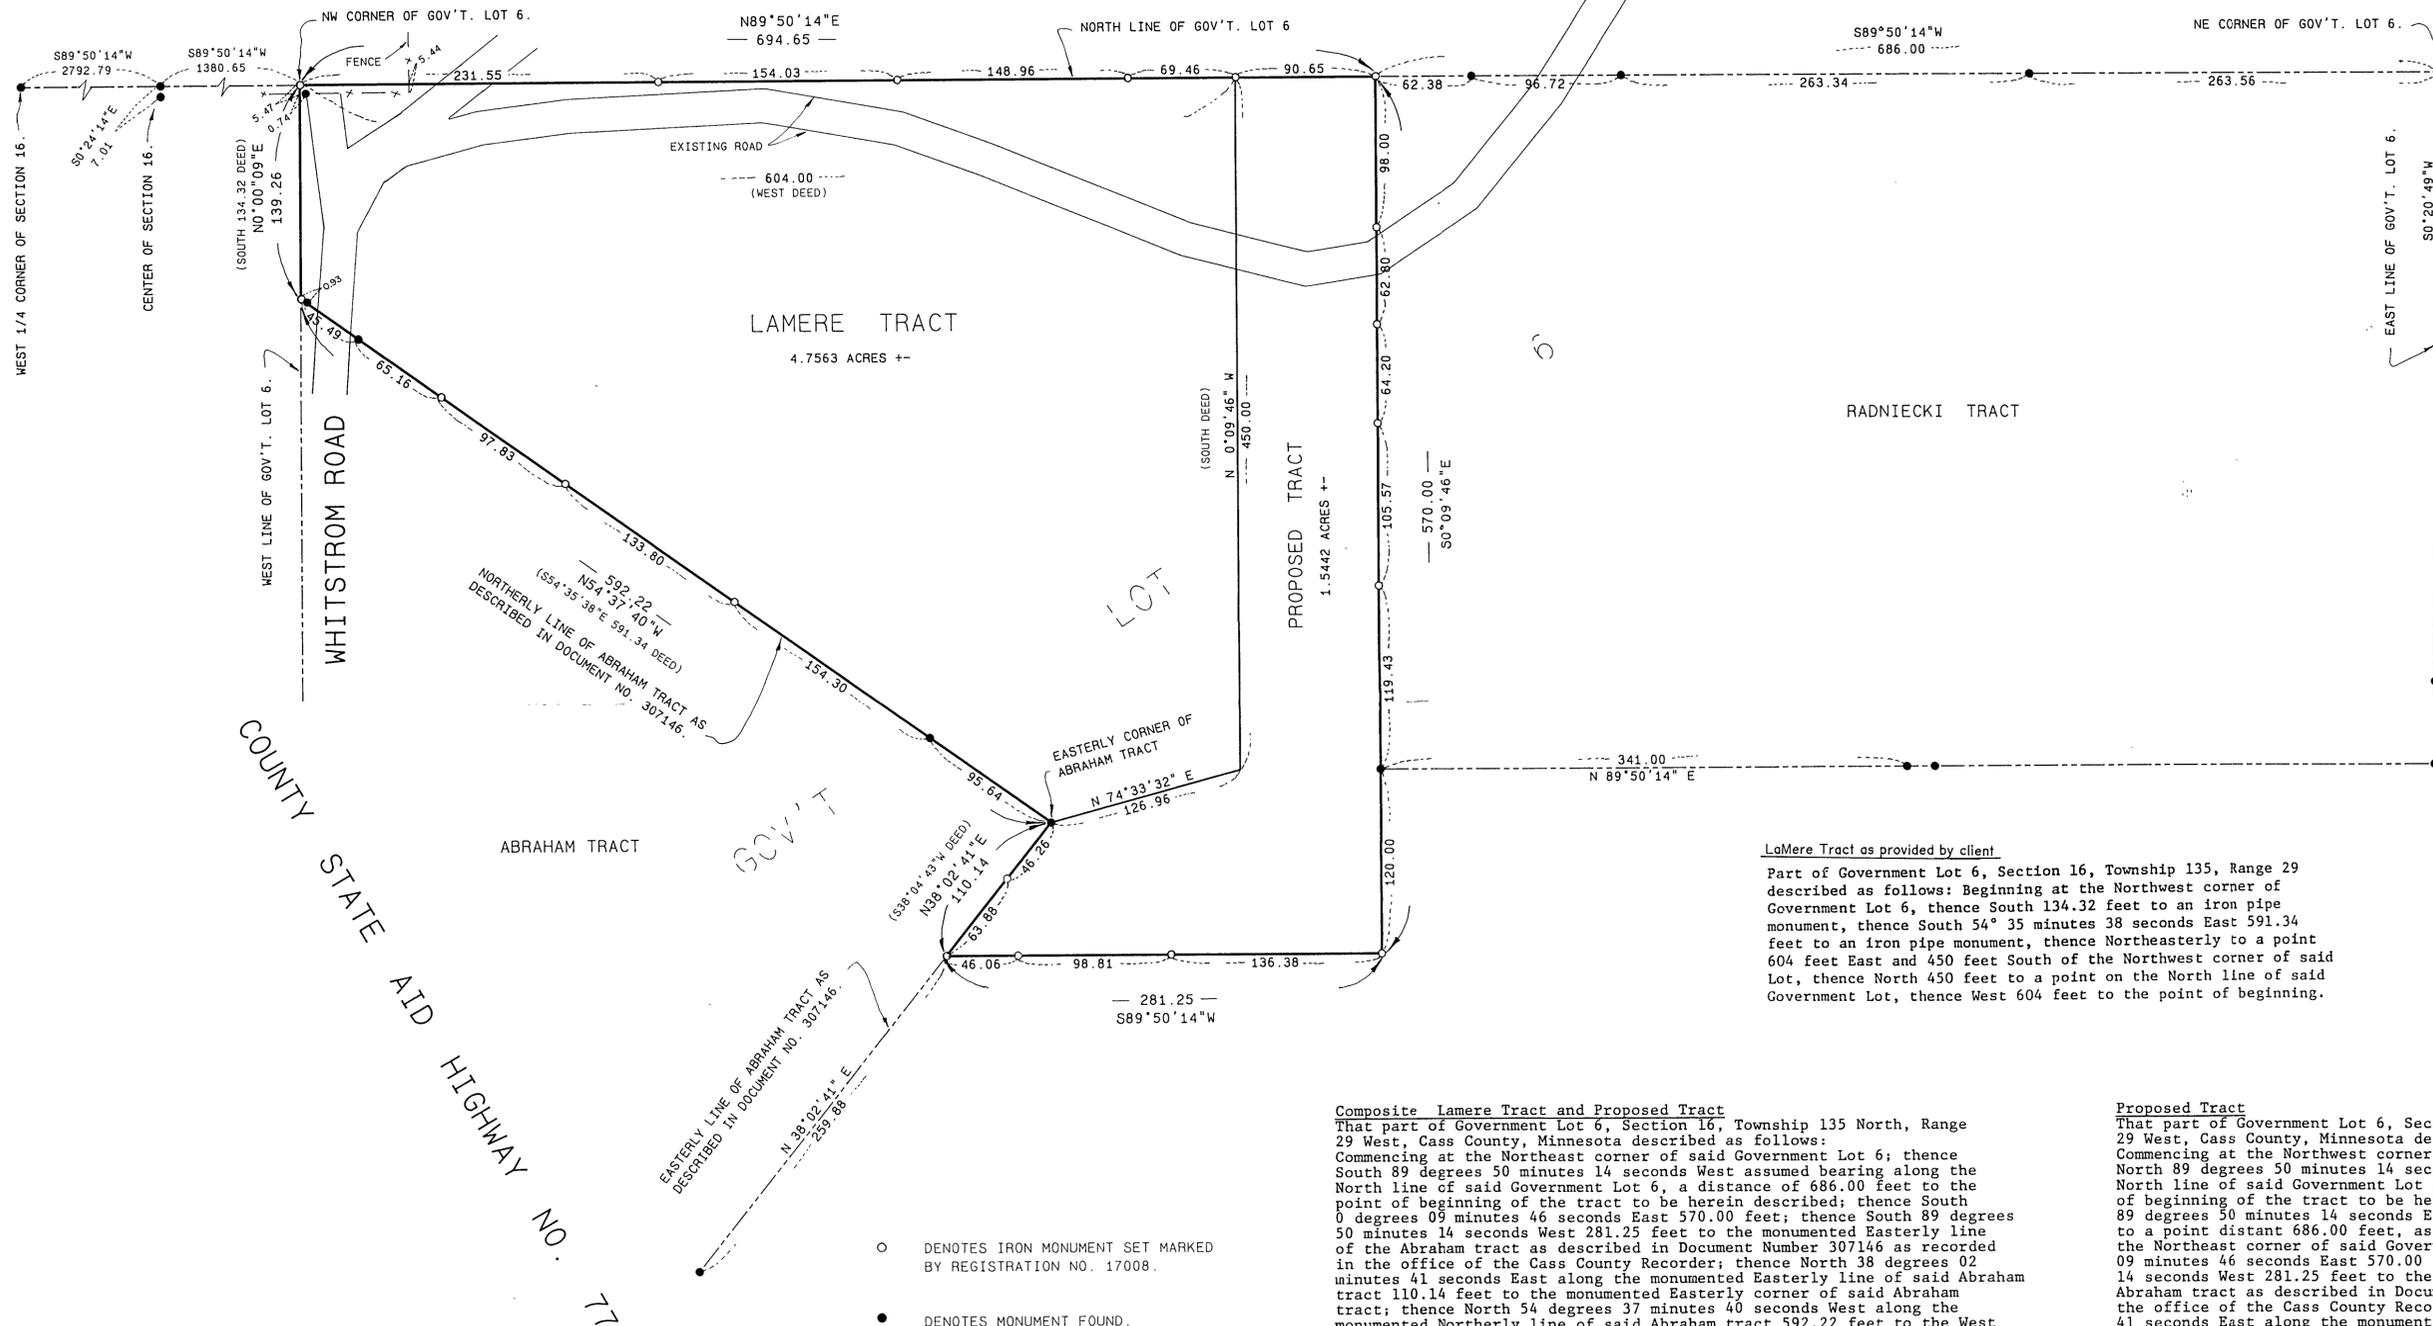

SCALE : 1 INCH = 60 FEET  
0 30 60 120 180

Lamere Tract as provided by client

Part of Government Lot 6, Section 16, Township 135, Range 29 described as follows: Beginning at the Northwest corner of Government Lot 6, thence South 134.32 feet to an iron pipe monument, thence South 54° 35 minutes 38 seconds East 591.34 feet to an iron pipe monument, thence Northeastly to a point 604 feet East and 450 feet South of the Northwest corner of said Lot, thence North 450 feet to a point on the North line of said Government Lot, thence West 604 feet to the point of beginning.

Composite Lamere Tract and Proposed Tract

That part of Government Lot 6, Section 16, Township 135 North, Range 29 West, Cass County, Minnesota described as follows: Commencing at the Northeast corner of said Government Lot 6; thence South 89 degrees 50 minutes 14 seconds West assumed bearing along the North line of said Government Lot 6, a distance of 686.00 feet to the point of beginning of the tract to be herein described; thence South 0 degrees 09 minutes 46 seconds East 570.00 feet; thence South 89 degrees 50 minutes 14 seconds West 281.25 feet to the monumented Easterly line of the Abraham tract as described in Document Number 307146 as recorded in the office of the Cass County Recorder; thence North 38 degrees 02 minutes 41 seconds East along the monumented Easterly line of said Abraham tract 110.14 feet to the monumented Easterly corner of said Abraham tract; thence North 54 degrees 37 minutes 40 seconds West along the monumented Northerly line of said Abraham tract 592.22 feet to the West line of said Government Lot 6; thence North 0 degrees 09 minutes 09 seconds East along said West line 139.26 feet to the Northwest corner of said Government Lot 6; thence North 89 degrees 50 minutes 14 seconds East along the North line of said Government Lot 6 a distance of 694.65 feet to the point of beginning. Subject to easements, restrictions and reservations of record.

Proposed Tract

That part of Government Lot 6, Section 16, Township 135 North, Range 29 West, Cass County, Minnesota described as follows: Commencing at the Northwest corner of said Government Lot 6; thence North 89 degrees 50 minutes 14 seconds East, assumed bearing along the North line of said Government Lot 6 a distance of 604.00 feet to the point of beginning of the tract to be herein described; thence continue North 89 degrees 50 minutes 14 seconds East along said North line 90.65 feet to a point distant 686.00 feet, as measured along said North line, from the Northeast corner of said Government Lot 6; thence South 0 degrees 09 minutes 46 seconds East 570.00 feet; thence South 89 degrees 50 minutes 14 seconds West 281.25 feet to the monumented Easterly line of the Abraham tract as described in Document Number 307146 as recorded in the office of the Cass County Recorder; thence North 38 degrees 02 minutes 41 seconds East along the monumented Easterly line of said Abraham tract 110.14 feet to the monumented Easterly corner of said Abraham tract; thence North 74 degrees 33 minutes 32 seconds East 126.96 feet to a point bearing South 0 degrees 09 minutes 46 seconds East and distant 450.00 feet from the point of beginning; thence North 0 degrees 09 minutes 46 seconds West 450.00 feet to the point of beginning. Subject to easements, restrictions and reservations of record.

I HEREBY CERTIFY THAT THIS SURVEY, PLAN, SPECIFICATION OR REPORT WAS PREPARED BY ME OR UNDER MY DIRECT SUPERVISION AND THAT I AM A DULY LICENSED ENGINEER OR LAND SURVEYOR UNDER THE LAWS OF THE STATE OF MINNESOTA.

*Randy M. Moten*  
DATE 7/27/92 LIC. NO. 21401

- DENOTES IRON MONUMENT SET MARKED BY REGISTRATION NO. 17008.
- DENOTES MONUMENT FOUND.

ORIENTATION OF THIS BEARING SYSTEM IS BASED ON THE NORTH LINE OF GOV'T. LOT 6, SECTION 16 TO HAVE AN ASSUMED BEARING OF S89°50'14"W.

LANDECKER & ASSOCIATES INC.		PRG. MGR.	RMM	DATE	7/27/92	REVISIONS	COMPUTER	9207ID
PEQUOT LAKES, MN. 56472		CHECKED BY	DSL	SCALE	1"=60'		BOOK	110 pg. 1
Phone 218-568-4940		DRAWN BY	RMM	HORIZ.			FILE NO.	92071
PLANNING ENGINEERING SURVEYING				VERT.			SHEET	1 of 1