


CERTIFICATE OF SURVEY

PART OF THE SOUTHWEST QUARTER OF THE SOUTHEAST QUARTER,
SECTION 27, TOWNSHIP 140 NORTH, RANGE 31 WEST,
CASS COUNTY, MINNESOTA

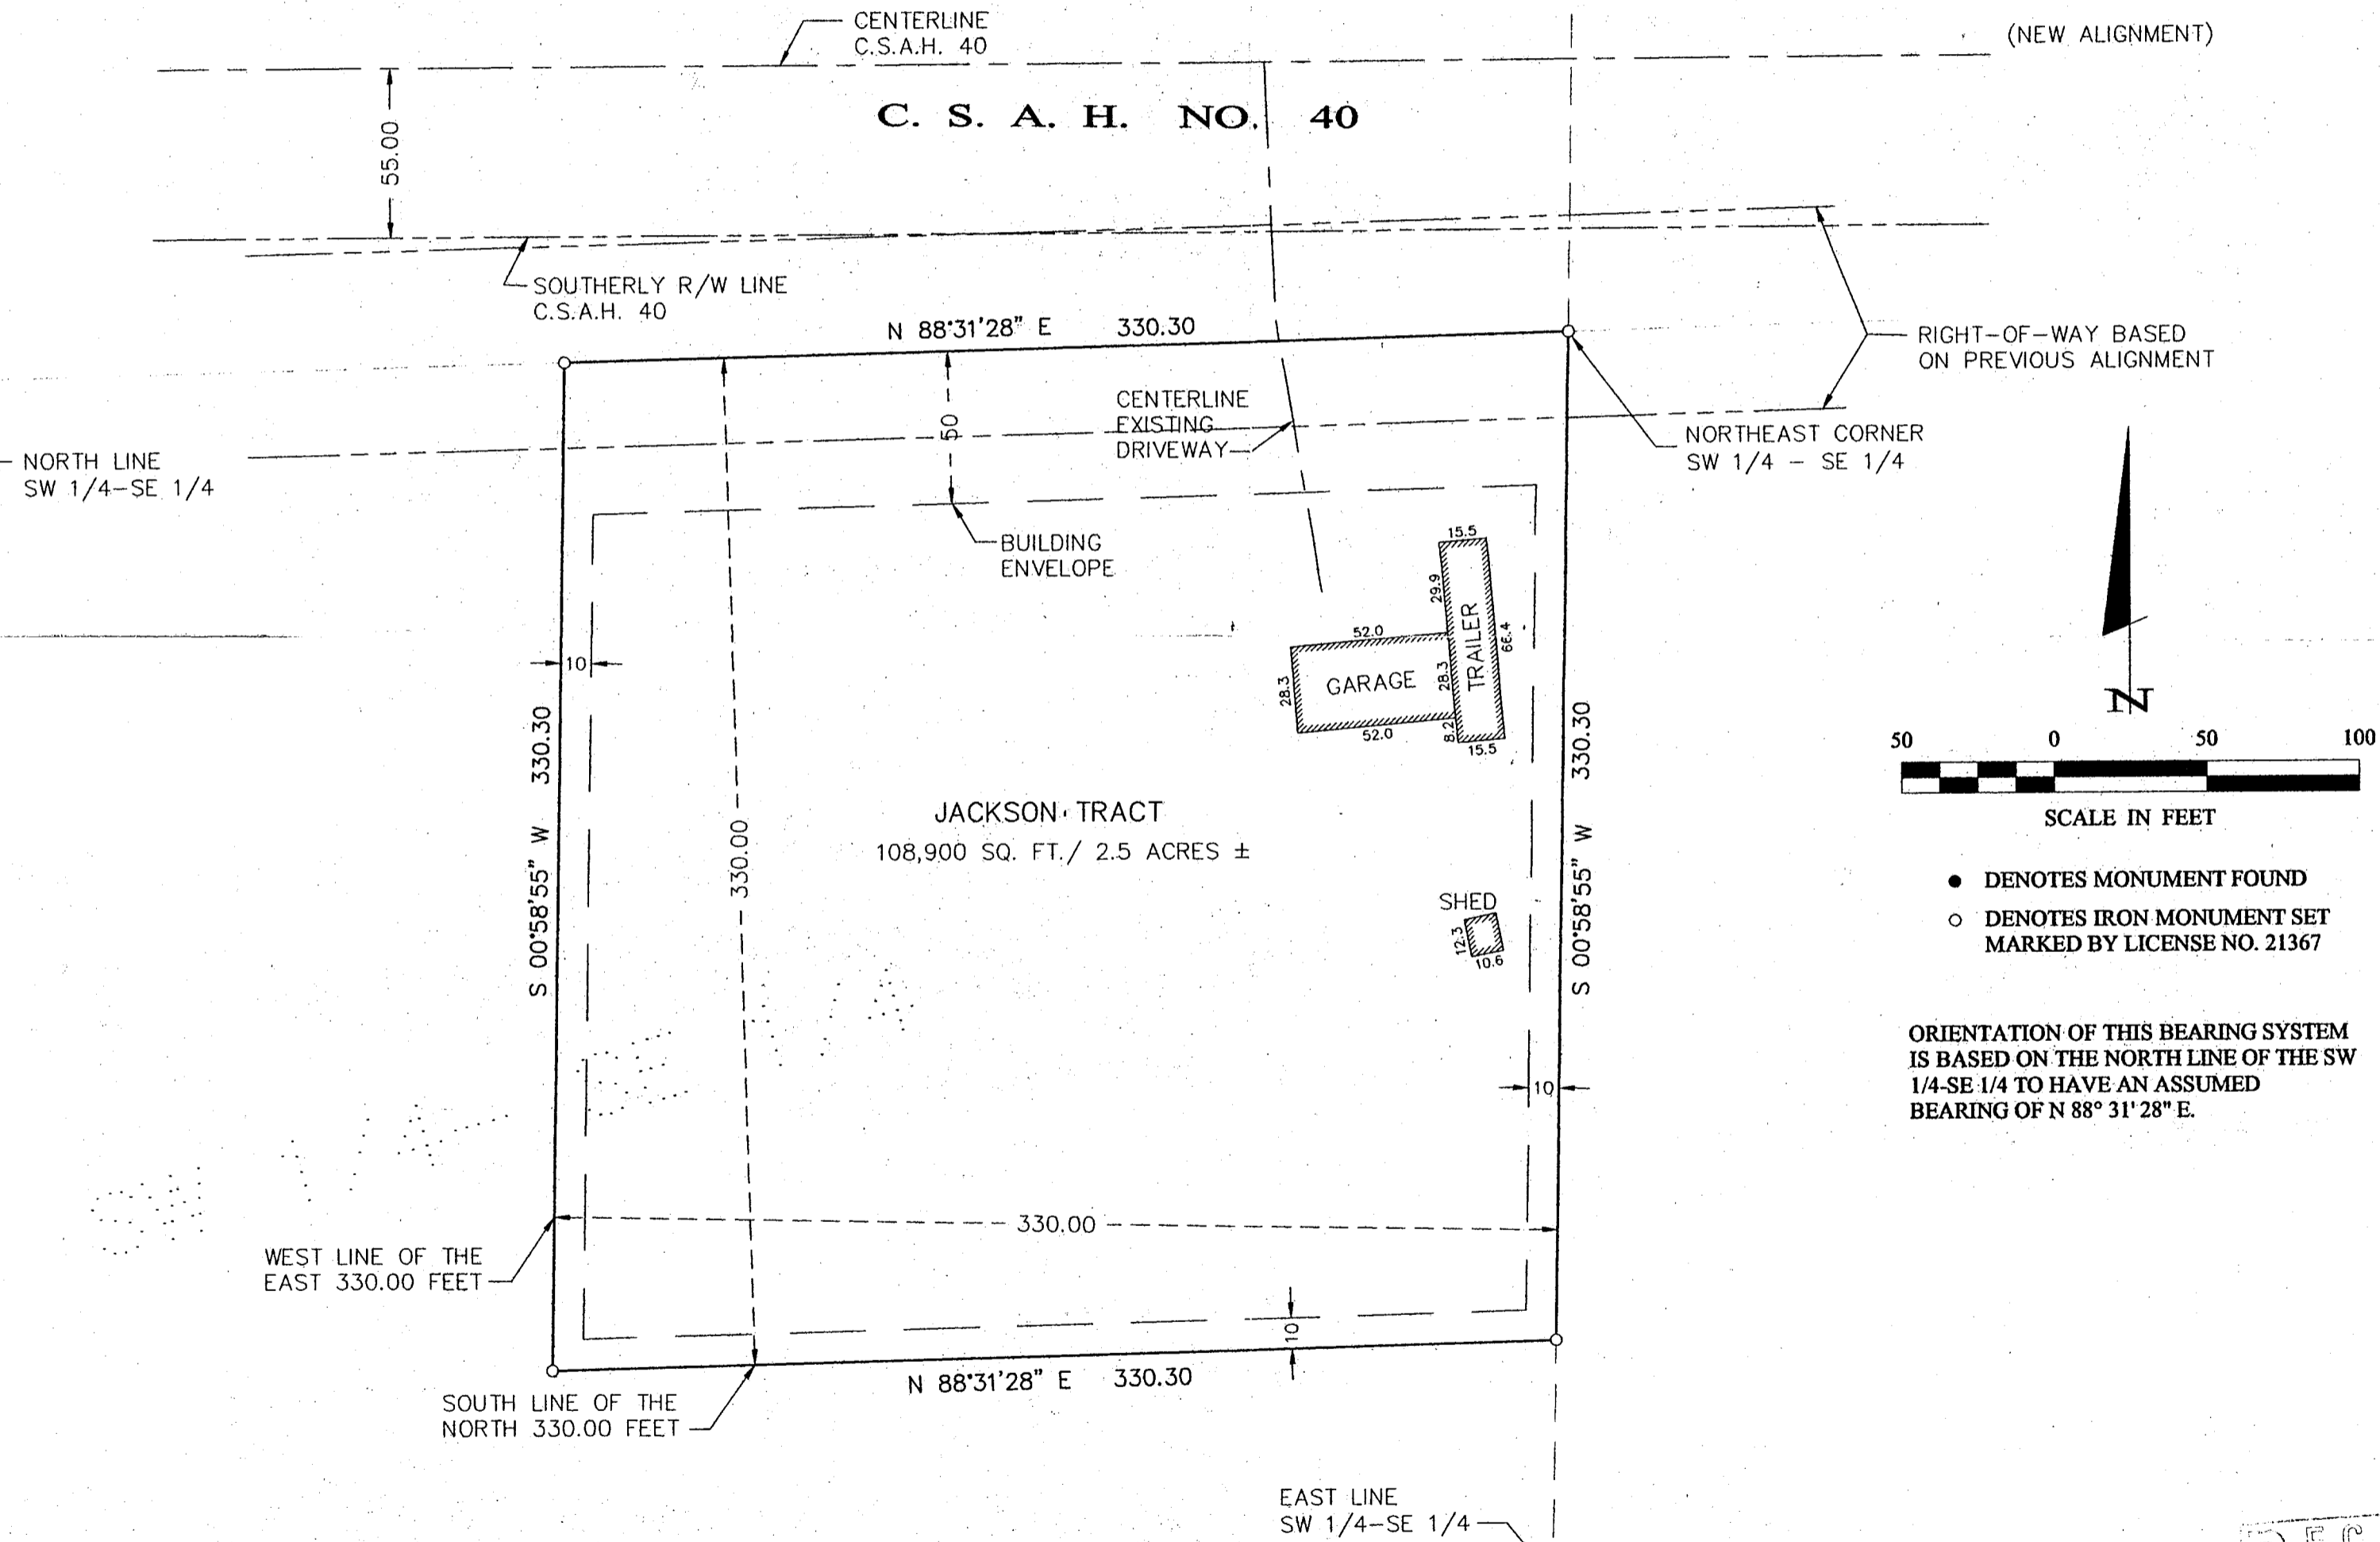

RECEIVED
MAR 12 2004
COUNTY SURVEYOR

Landecker & Associates, Inc.
Engineering · Surveying · Planning
Walker, MN 56484
Phone: 1218-541-1296 Fax: 1218-541-2372

I HEREBY CERTIFY THAT THIS SURVEY PLAN, SPECIFICATION, OR REPORT WAS PREPARED BY ME OR UNDER MY DIRECT SUPERVISION AND THAT I AM A DULY LICENSED PROFESSIONAL SURVEYOR IN THE STATE OF MINNESOTA.
TERRY L. FREEMAN
DATE: **1/13/04** LIC. NO. **21367**

REVISIONS	DESCRIPTION	DATE

DATE:	1/13/04
SCALE:	1"=50'
HORIZ.:	1"=50'
VERT.:	NONE

COMPUTER:	
FIELD BOOK:	
BOOK 206	Pg. 71
FILE NO.:	032296

PROJ. MGR.	DRG
CHECKED BY:	TLF
DRAWN BY:	DRG

CERTIFICATE OF SURVEY
DAN JACKSON
PO BOX 54
HACKENSACK, MN. 56452

B24