



CERTIFICATE OF SURVEY

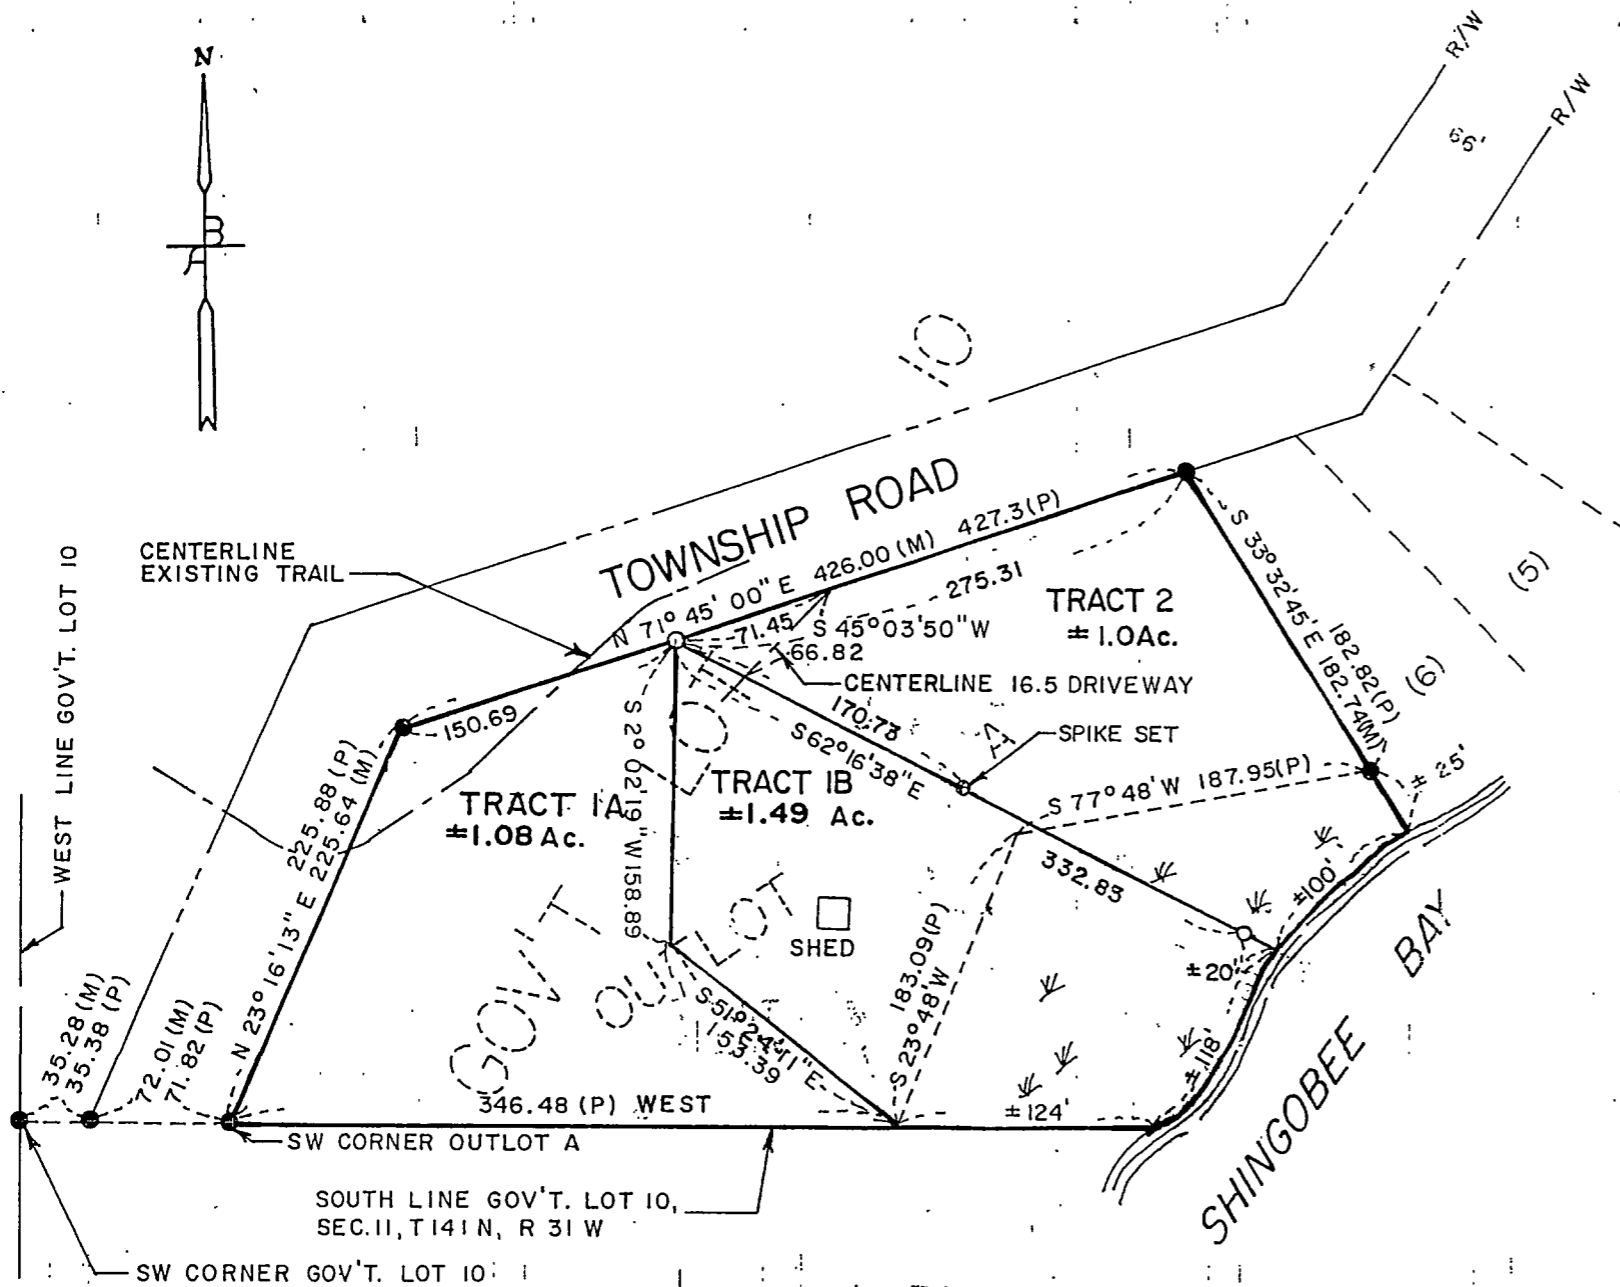

RECEIVED
 SEP 18 2003
 COUNTY SURVEYOR

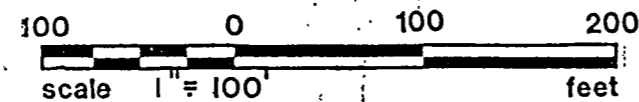

- (M) DENOTES MEASURED
 - (P) DENOTES PLAT
 - DENOTES IRON MONUMENT INPLACE
 - DENOTES IRON MONUMENT SET
- BEARING SYSTEM BASED ON ASSUMED DATUM

REVISED 3/27/03 6/4/03 9/5/03 NEW NO. 2003-19
 PREPARED FOR: LEECH LAKE REALTY, G.L. 10, SEC. 11, T141N, R 31W, 2002-20

I HEREBY CERTIFY THAT THIS PLAN SURVEY OR REPORT WAS PREPARED BY ME OR UNDER MY DIRECT SUPERVISION AND THAT I AM A DULY REGISTERED LAND SURVEYOR UNDER THE LAWS OF THE STATE OF MINNESOTA. DATE <u>4/1/02</u> REGISTRATION NO. <u>1470</u>	DRAWN RC
	CHECK PS
	SURVEY EB

W. BENSEN AND ASSOCIATES, INC.
 ENGINEERS - SURVEYORS
 Park Rapids, MN
 218-732-3323