


# CERTIFICATE OF SURVEY


**Description:**

Lots 4 and 5 of WEST POINT SHORES, in Government Lot 1, Section 2, Township 143 North Range 30 West, Cass County, Minnesota.

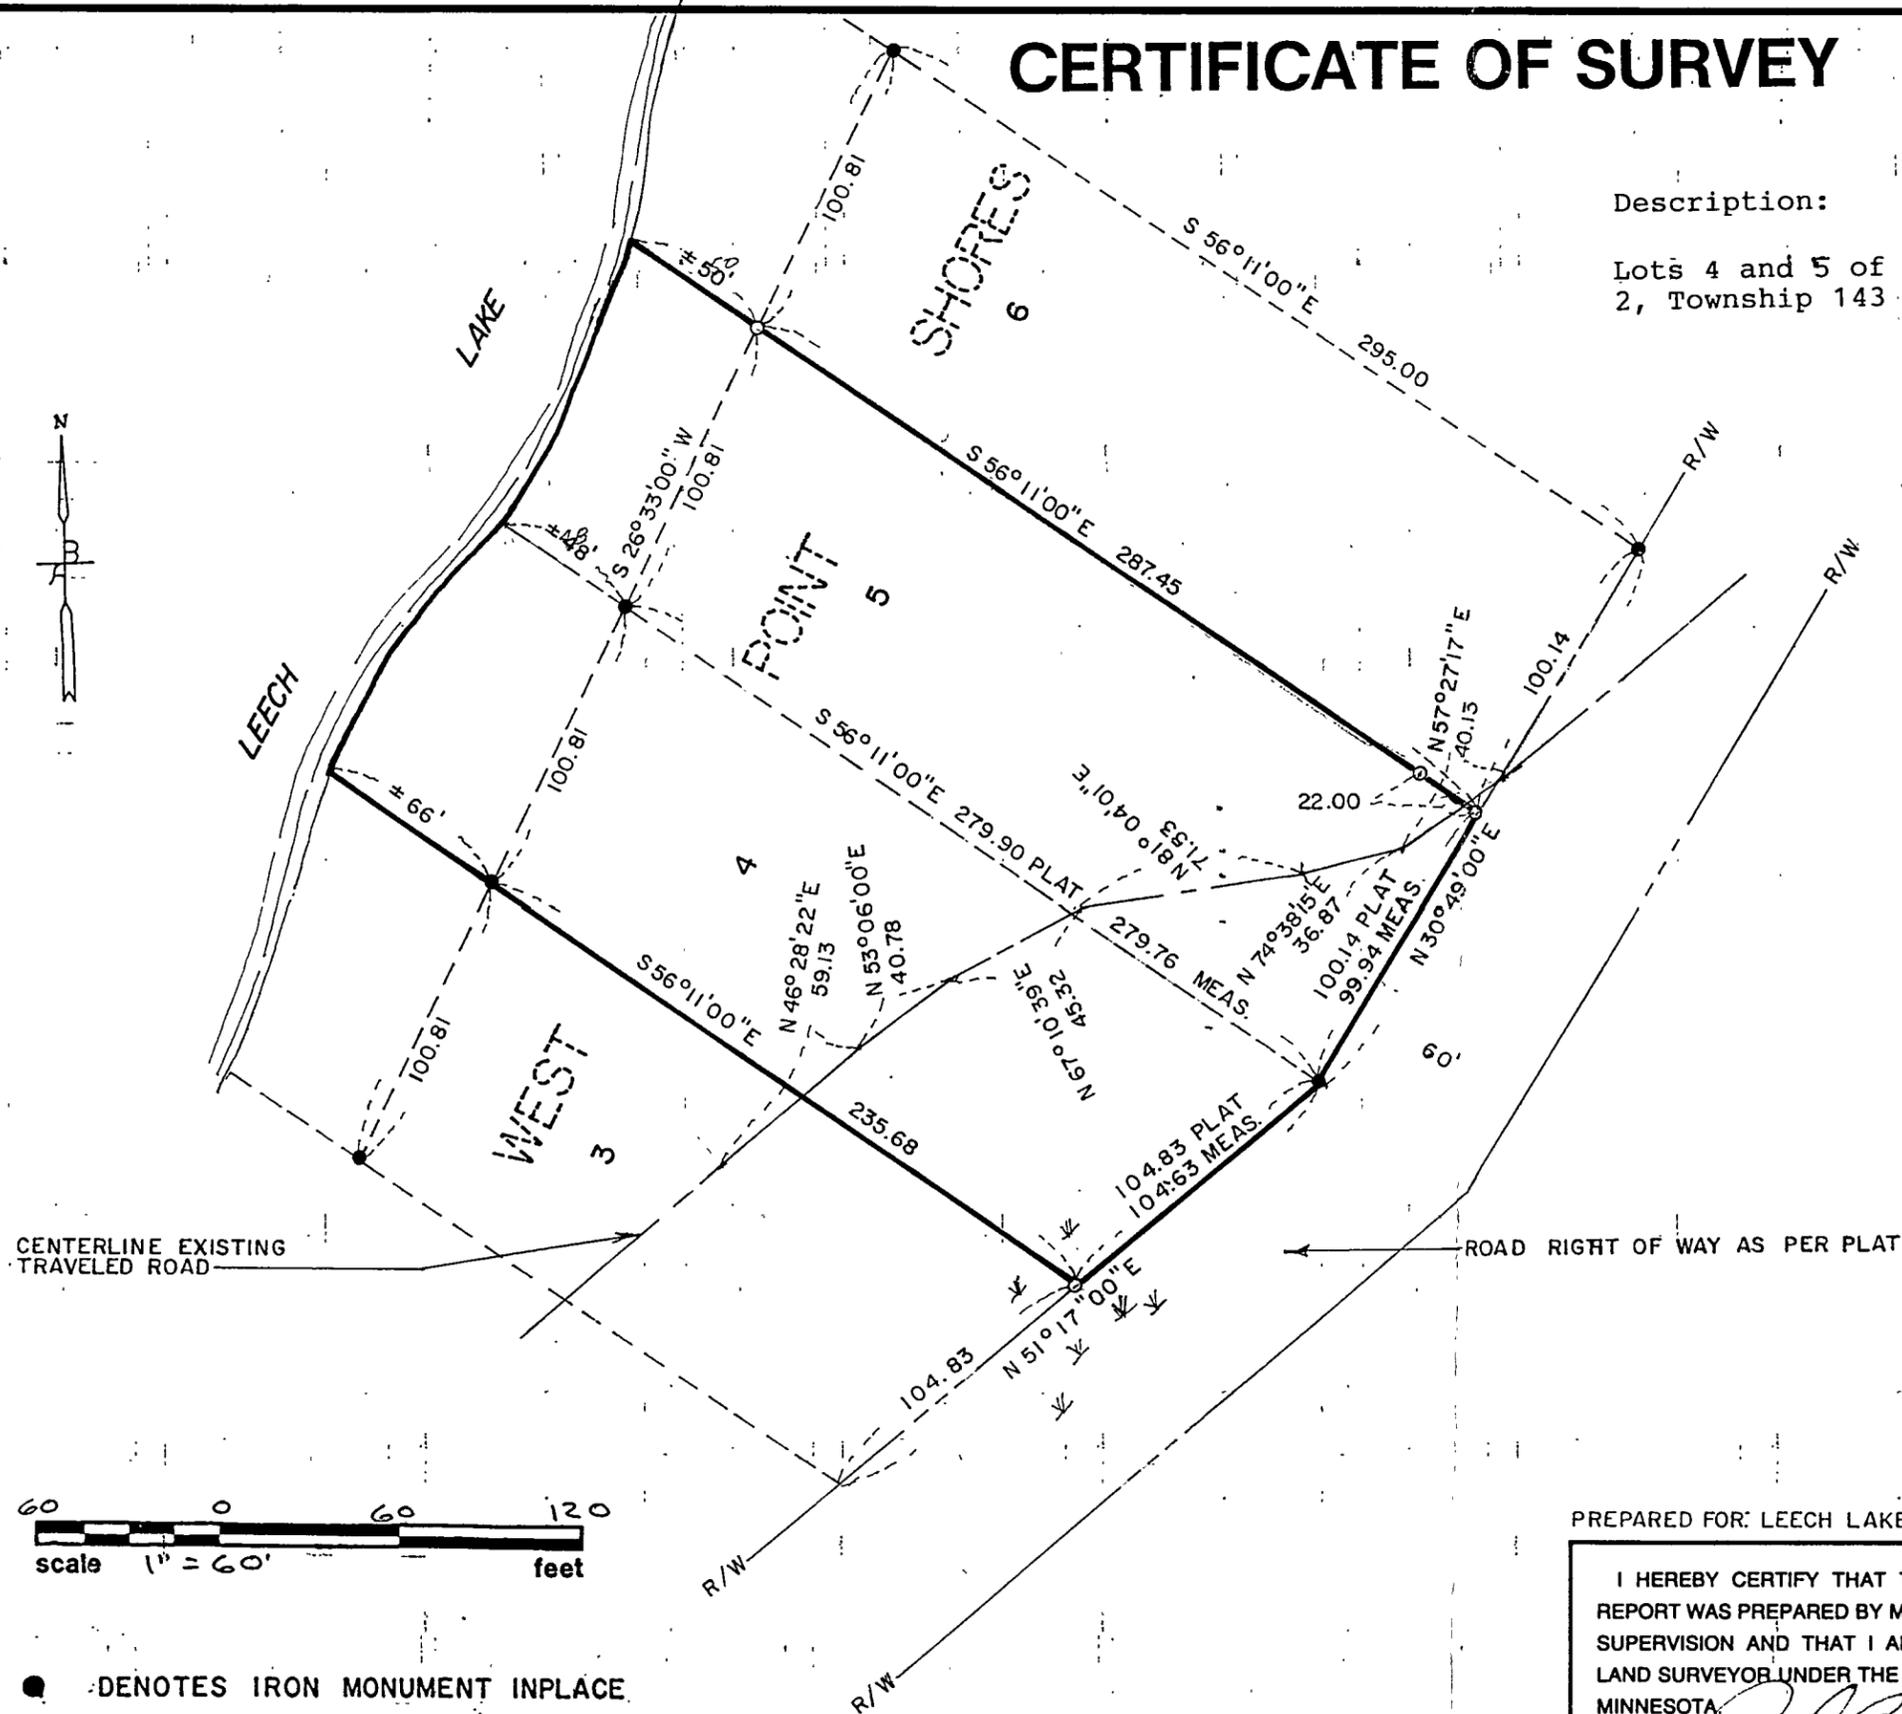

CENTERLINE EXISTING TRAVELED ROAD

ROAD RIGHT OF WAY AS PER PLAT

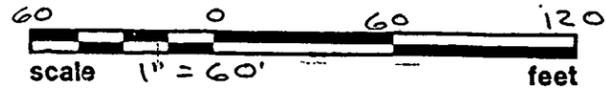

- DENOTES IRON MONUMENT INPLACE
- DENOTES IRON MONUMENT SET

BEARING SYSTEM BASED ON ASSUMED DATUM

RECEIVED

#2162

JAN 15 2004

GL 1 2/143/30

CASS COUNTY SURVEYOR

PREPARED FOR: LEECH LAKE REALTY, SEC. 2, T 143 N, R 30 W, 2003-101

I HEREBY CERTIFY THAT THIS PLAN SURVEY OR REPORT WAS PREPARED BY ME OR UNDER MY DIRECT SUPERVISION AND THAT I AM A DULY REGISTERED LAND SURVEYOR UNDER THE LAWS OF THE STATE OF MINNESOTA.

DATE 9/24/03 REGISTRATION NO. 14700

DRAWN	RC
CHECK	PS
SURVEY	EB

W B A  
 AND  
**SSOCIATES, INC.**  
 ENGINEERS - SURVEYORS

Park Rapids, MN  
218-732-3323