


CERTIFICATE OF SURVEY

GOVERNMENT LOTS 3 & 4,
SECTION 2, TOWNSHIP 135 NORTH, RANGE 30 WEST,
CASS COUNTY, MINNESOTA

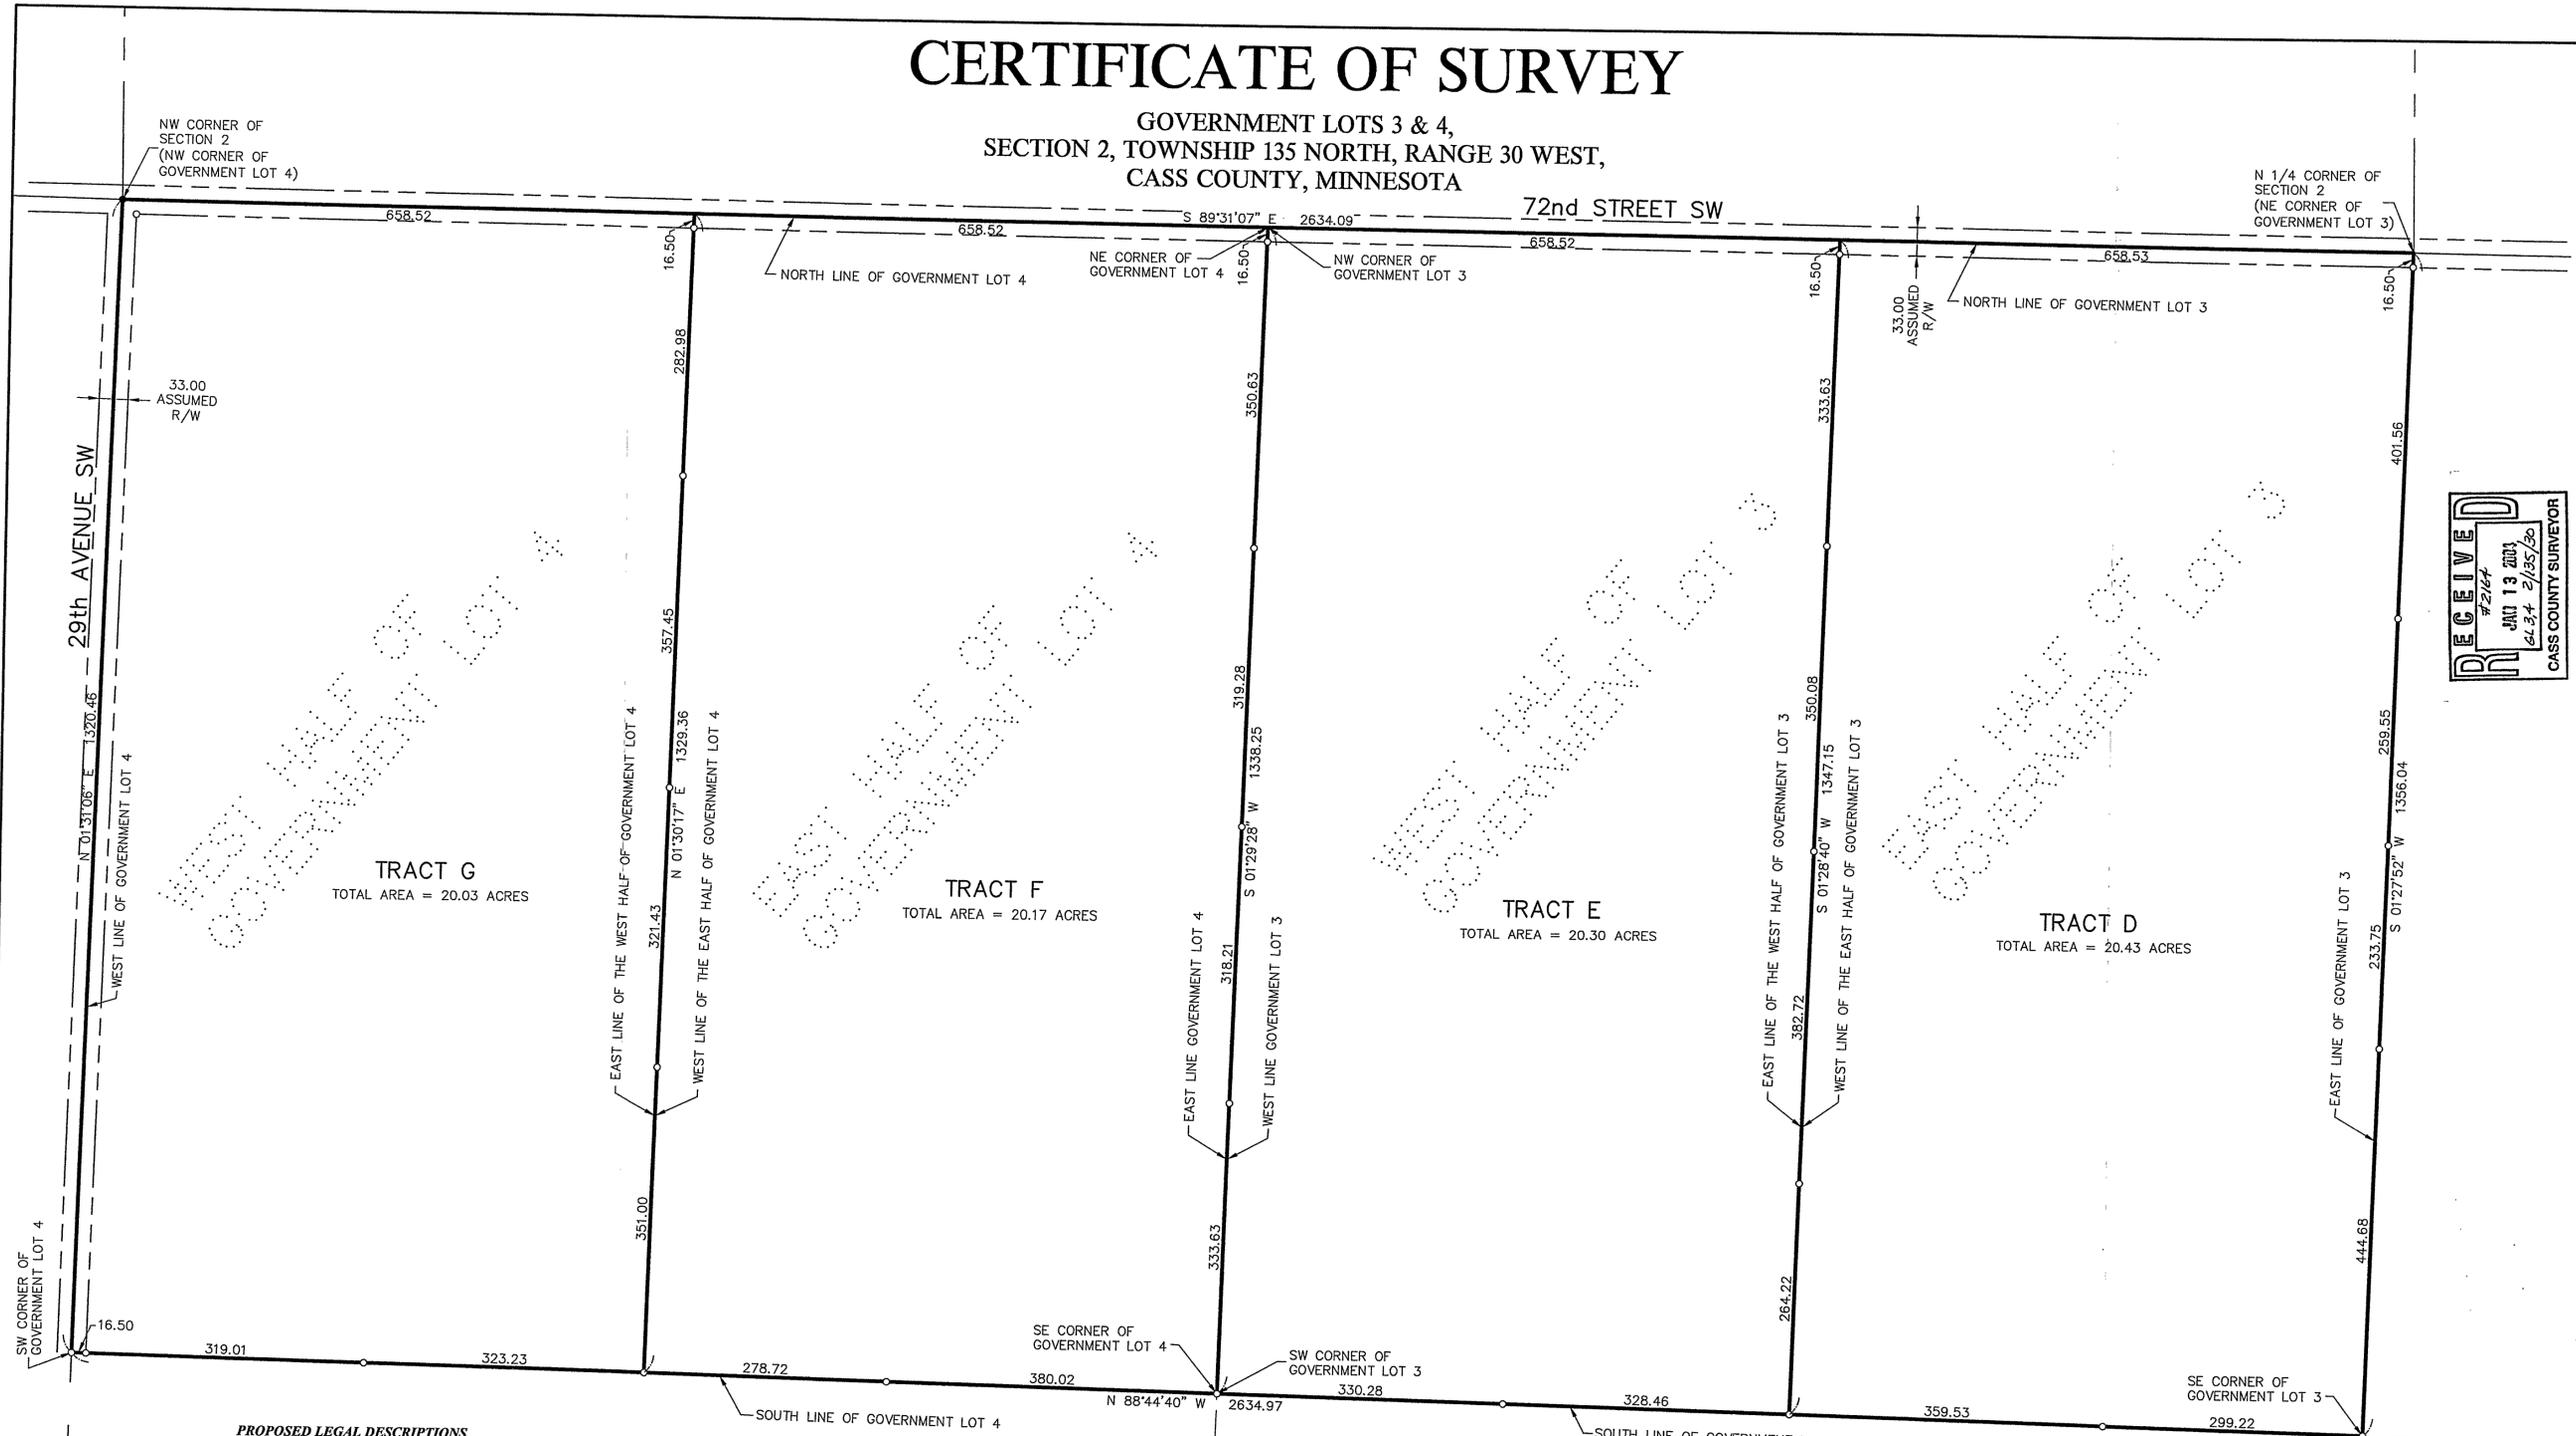

PROPOSED LEGAL DESCRIPTIONS

- TRACT D**
The East Half of Government Lot 3, Section 2, Township 135 North, Range 30 West, Cass County, Minnesota.
Subject to easements, restrictions, and reservations of record.
- TRACT E**
The West Half of Government Lot 3, Section 2, Township 135 North, Range 30 West, Cass County, Minnesota.
Subject to easements, restrictions, and reservations of record.
- TRACT F**
The East Half of Government Lot 4, Section 2, Township 135 North, Range 30 West, Cass County, Minnesota.
Subject to easements, restrictions, and reservations of record.
- TRACT G**
The West Half of Government Lot 4, Section 2, Township 135 North, Range 30 West, Cass County, Minnesota.
Subject to easements, restrictions, and reservations of record.

LEGAL DESCRIPTIONS FROM AUDITOR'S RECORDS


Government Lot 3 and Government Lot 4, Section 2, Township 135 North, Range 30 West, Cass County, Minnesota.

NOTES:

- NO IMPROVEMENTS, TOPOGRAPHY, OR WET LANDS INFORMATION HAS BEEN SURVEYED OR SHOWN ON THIS CERTIFICATE.
- RIGHTS-OF-WAY FOR THE TOWNSHIP ROADS COULD NOT BE DETERMINED. FOR PURPOSES OF THIS SURVEY THE RIGHTS-OF-WAY WERE SET BY FIELD EVIDENCE OF OCCUPATION.

- DENOTES MONUMENT FOUND
- DENOTES IRON MONUMENT SET MARKED BY LICENSE No. 17008

ORIENTATION OF THIS BEARING SYSTEM IS BASED ON THE NORTH LINE OF GOVERNMENT LOTS 3 AND 4 TO HAVE AN ASSUMED BEARING OF S 89°31'07" E.

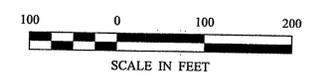

CERTIFICATE OF SURVEY		COMPUTER: C031505-2.dwg FIELD BOOK: BOOK 243 Pg. 75 FILE NO: 031505	
DATE:	12-18-03	SCALE:	1" = 100'
REVISIONS:	DESCRIPTION	DATE	VERT. NONE
BY:	DATE	DATE	DATE
I HEREBY CERTIFY THAT THIS SURVEY, PLAN, SPECIFICATION, OR INSTRUMENT WAS MADE UNDER MY DIRECT SUPERVISION AND THAT I AM A DULY LICENSED PROFESSIONAL LAND SURVEYOR UNDER THE LAWS OF THE STATE OF MINNESOTA.		DATE: 12-18-03 LIC. NO. 41002	
Patrick A. Trotter PATRICK A. TROTTER CASS COUNTY SURVEYOR		Landecker & Associates, Inc. Engineers - Surveying - Planning Paper Lakes, MN 56472 Phone: 1-888-886-9940 Fax: 218-568-5404	
PROJ. MGR. KTM CHECKED BY: PAT DRAWN BY: R/J		Mark & Mary Morris Shores & More-Larson Marketing P.O. Box 345 Crosslake, MN 56442	
SHEET		1 of 1	