


CERTIFICATE of SURVEY

BEING PART OF THE SW $\frac{1}{4}$ NE $\frac{1}{4}$ OF SECTION 22, TOWNSHIP 143 NORTH,
RANGE 26 WEST OF THE 5TH PRINCIPAL MERIDIAN
CASS COUNTY, MINNESOTA

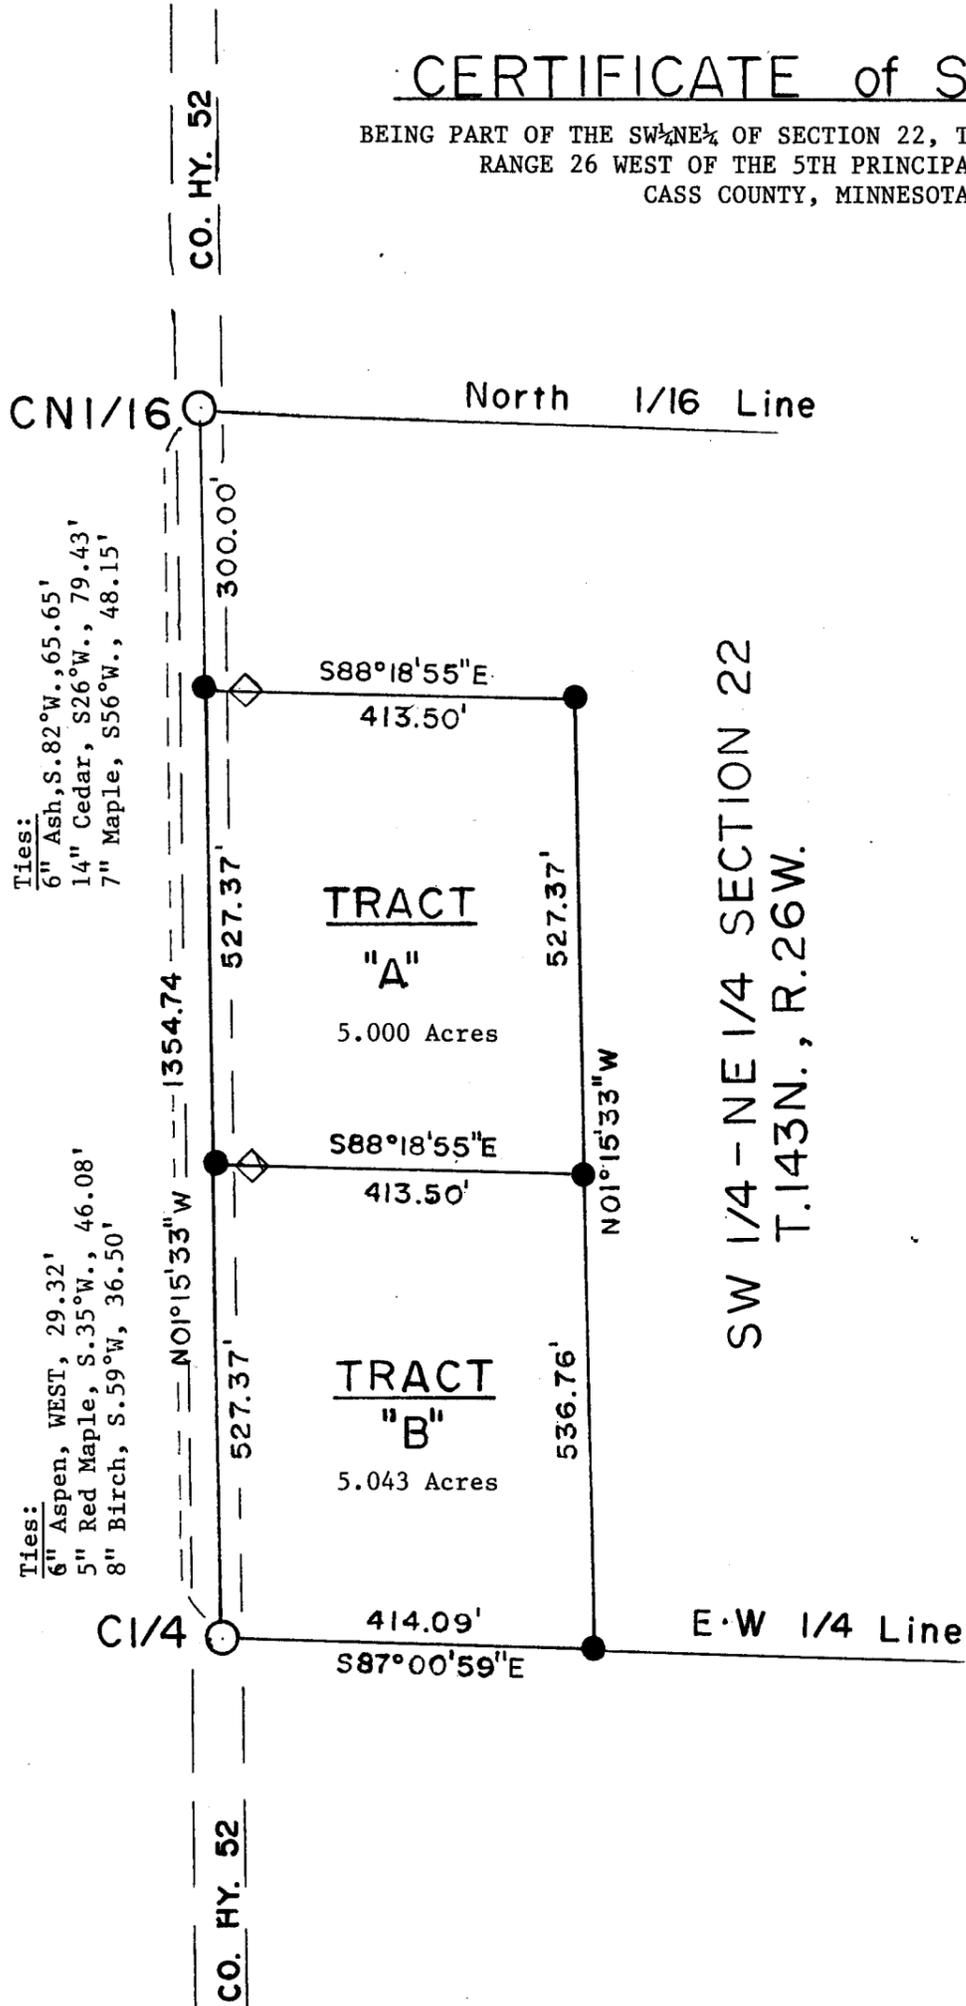

LEGEND

- - Found Forest Service Brass Cap Below Road Surface
- - Set 1/2" x 24" Re-bar for Property Corners (P.C.)
- ◇ - Set 1/2 1/4 x 24" Re-bar as Witness Corner 50' East of P.C.

SCALE: 1" = 200'

Bearing from Forest Service Survey of Section 22 Subdivision

Surveyors Affidavit:

I, Milo E. Stefan, RLS #12261, and a Registered Land Surveyor in the State of Minnesota, and at the request of Gary Sauter, have surveyed and marked Tract "A" and Tract "B". I certify that I have surveyed and marked said Tracts and this plat drawing is a correct and true representation of the lands surveyed and marked to the best of my abilities.

Milo E. Stefan
Milo E. Stefan
RLS #12261

9/15/2003
Date

