


CERTIFICATE OF SURVEY

PART OF SECTION 19, TOWNSHIP 139 NORTH, RANGE 30 WEST, AND PART OF SECTION 24, TOWNSHIP 139 NORTH, RANGE 31 WEST, CASS COUNTY, MINNESOTA

Attn: Bonita C. Turner
 For: The Salvation Army
 Central Territorial Headquarters
 10 West Algonquin Road
 Des Plaines, IL 60016-6006




1"=600'

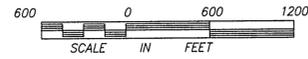

- DENOTES FOUND IRON MONUMENT
- DENOTES IRON MONUMENT SET MARKED BY REGISTRATION NO. 21367
- ◇ DENOTES COUNTY MONUMENT SET

ORIENTATION OF THIS BEARING SYSTEM IS BASED ON THE NORTH LINE OF THE NORTHEAST QUARTER, SECTION 19 TO BEAR N 89°41'52" W

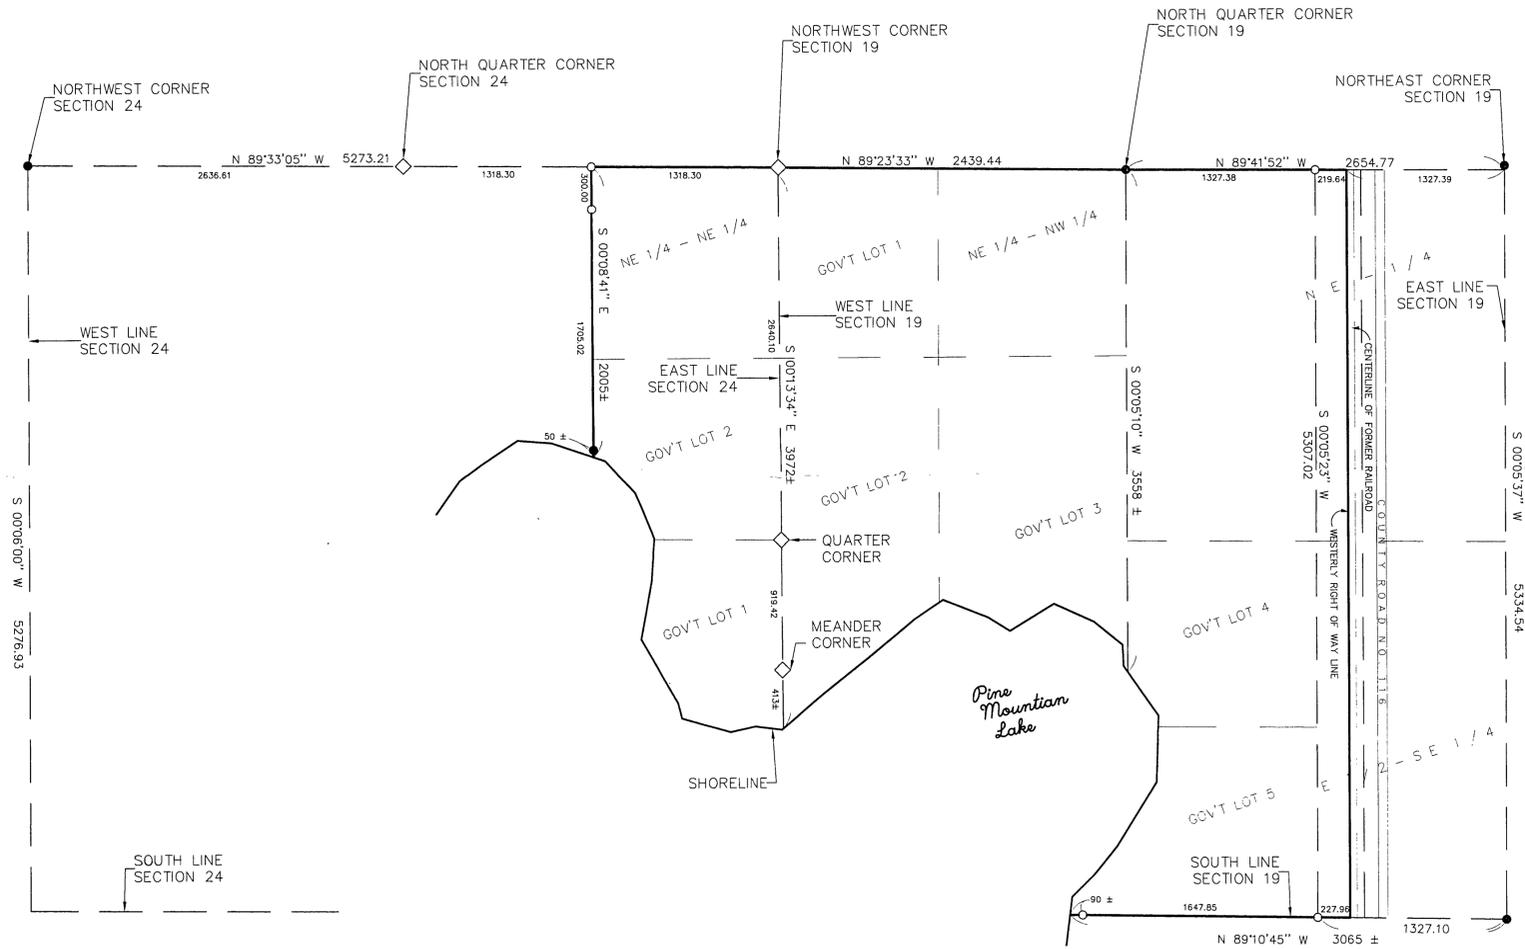

I HEREBY CERTIFY THAT THIS SURVEY, PLAN, SPECIFICATION OR REPORT WAS PREPARED BY ME OR UNDER MY DIRECT SUPERVISION AND THAT I AM A DULY LICENSED ENGINEER OR LAND SURVEYOR UNDER THE LAWS OF THE STATE OF MINNESOTA.

Alvin J. Turner
 DATE 6/3/96 LIC. NO. 21367

LANDECKER & ASSOCIATES INC.
 WALKER, MN. 56484
 PHONE 218-547-1296
 PLANNING ENGINEERING SURVEYING

PROG. MGR. TLF	DATE 6/3/96	REVISIONS	COMPUTER 88592-2
CHECKED BY <i>TLF</i>	SCALE 1"=600'		BOOK 124 PG. 10
DRAWN BY MRS	VERT. NONE		FILE NO. 08592-2
			SHEET 1 OF 1