


CERTIFICATE OF SURVEY

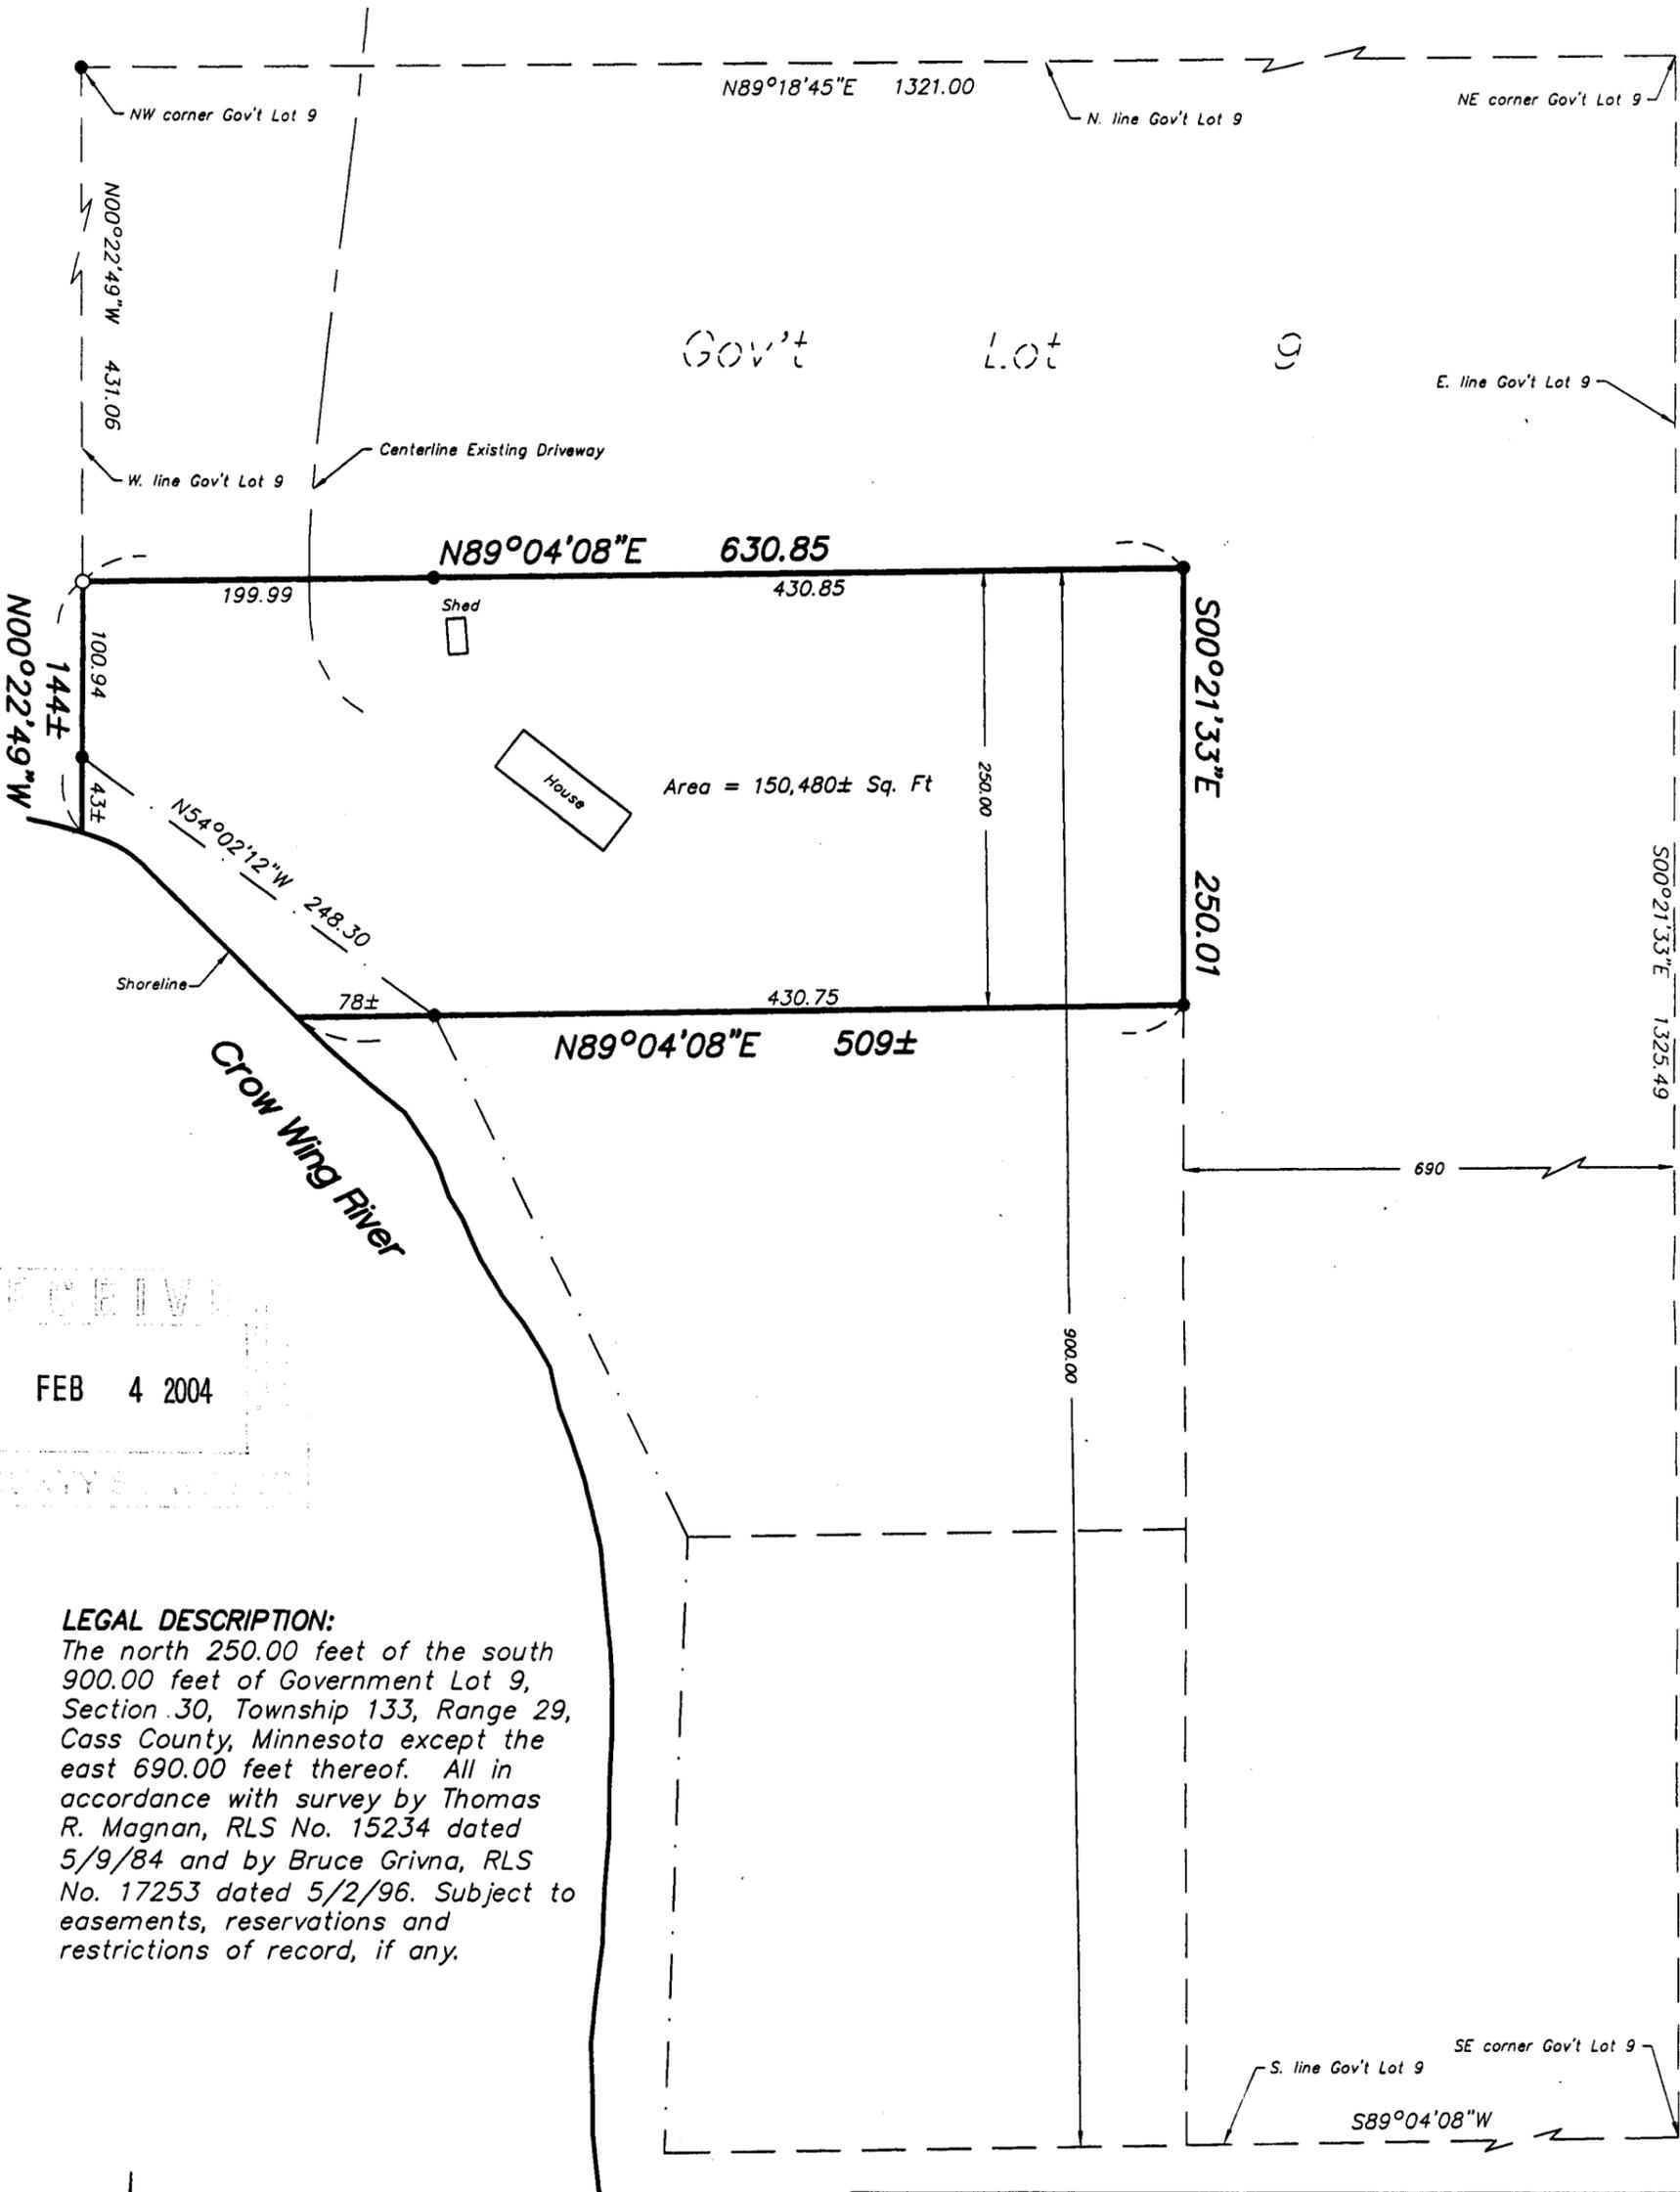

RECEIVED
FEB 4 2004
COUNTY CLERK

LEGAL DESCRIPTION:
The north 250.00 feet of the south 900.00 feet of Government Lot 9, Section 30, Township 133, Range 29, Cass County, Minnesota except the east 690.00 feet thereof. All in accordance with survey by Thomas R. Magnan, RLS No. 15234 dated 5/9/84 and by Bruce Grivna, RLS No. 17253 dated 5/2/96. Subject to easements, reservations and restrictions of record, if any.

Scale: 1" = 100 feet
● Denotes iron monument found
○ Denotes iron monument set #17253
Bearings based on assumed datum.

I hereby certify that this survey was prepared by me or under my direct supervision and that I am a duly Licensed Land Surveyor under the laws of the State of Minnesota.
Bruce Grivna 5/7/03
Bruce Grivna, R.L.S. Date
License No. 17253

REQUESTED BY: John Simon		
 Central Minnesota Surveying A division of Westwood Professional Services, Inc. 411 Laurel Street Brainerd, MN 56401 (218) 829-1751		
Drawn by: CDH	Date: 5/7/03	Job No: 20037570

BRD0301202