



# CERTIFICATE OF SURVEY

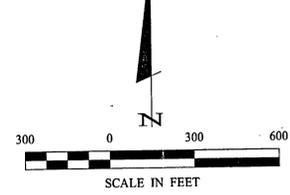


● DENOTES MONUMENT FOUND  
○ DENOTES IRON MONUMENT SET MARKED BY LICENSE No. 17008

ORIENTATION OF THIS BEARING SYSTEM IS BASED ON THE NORTH LINE OF SEC. 6 TO HAVE AN ASSUMED BEARING OF N 89°38'13" E.

**CERTIFICATE OF SURVEY**  
 Darlene Hefner  
 2018 72nd Street SW  
 Pesquet Lakes, MN 56460

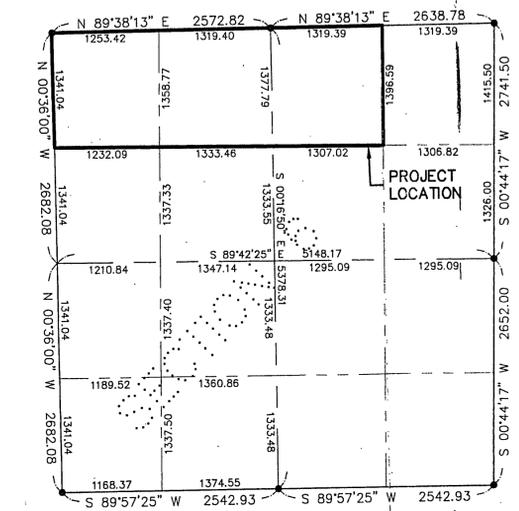

**SECTION BREAKDOWN** SECTION 6, T. 135 N., R. 29 W.  
SCALE: 1" = 1000'

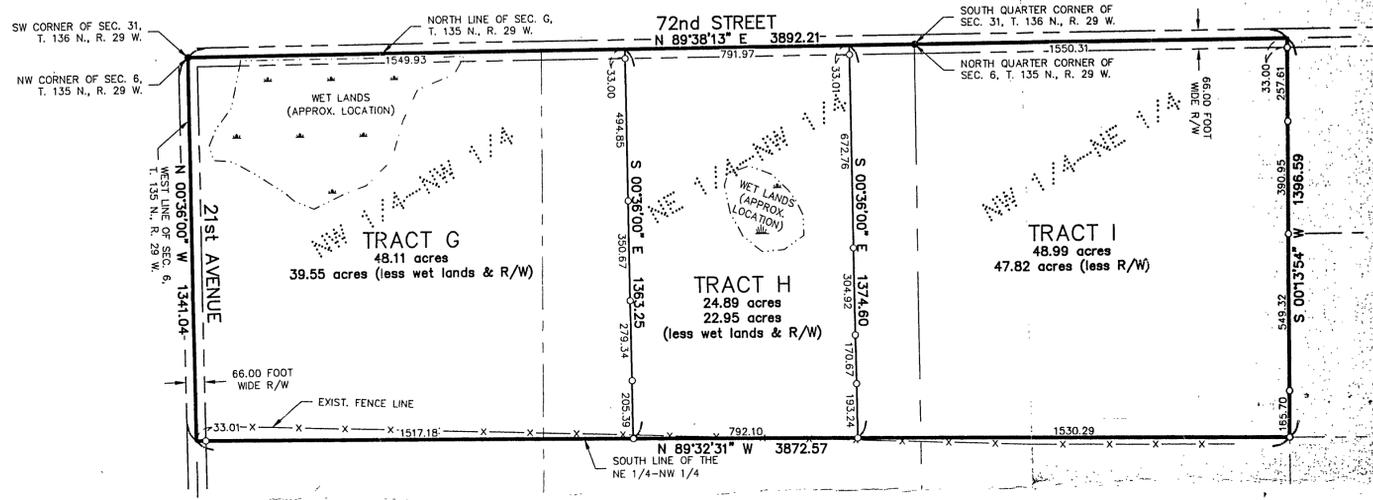

**DESCRIPTION PROVIDED BY CLIENT**

North half of the Northwest Quarter (N1/2 of NW1/4) and the North half of the Northeast Quarter (N1/2 of NE1/4), Section Six (6), Township One Hundred Thirty-five (135), Range Twenty-nine (29).

All that part of the Northeast Quarter of the Northeast Quarter (NE1/4 NE1/4), Section 6, Township 135, Range 29.  
EXCEPT  
South One-half of the Northeast Quarter of the Northeast Quarter (S1/4 NE1/4 NE1/4), Section 6, Township 135, Range 29.  
AND EXCEPT THAT PART:  
Commencing at the Northeast corner of the Northeast Quarter of the Northeast Quarter (NE1/4 NE1/4), Section 6, Township 135, Range 29; thence South assumed bearing along the East line thereof 396 feet to the point of beginning; thence continuing South 264 feet along said line; thence West 330 feet parallel with the North line of the Northeast Quarter of the Northeast Quarter (NE1/4 NE1/4); thence North 264 feet parallel with the East line of the Northeast Quarter of the Northeast Quarter (NE1/4 NE1/4); thence East 330 feet parallel with the North line of the Northeast Quarter of the Northeast Quarter (NE1/4 NE1/4) to the point of beginning.

The North One-Half of the Northwest Quarter (N1/2NW1/4) and the Northwest Quarter of the Northeast Quarter (NW1/4NE1/4), Section Six (6), Township One Hundred Thirty-five (135), Range Twenty-nine (29).

An undivided one-half interest in and to the North one-half of the Northwest Quarter and the Northwest Quarter of the Northeast Quarter, Section 6, Township 135, Range 29, according to the U. S. Government Survey thereof on file and of record in the office of the County Recorder in and for said County and State.  
Subject to reservations, restrictions and easements of record, if any.

North one-half of Northwest Quarter and Northwest Quarter of Northeast Quarter, Section 6, Township 135, Range 29, according to the U. S. Government Survey thereof on file and of record in the office of the County Recorder in and for said County and State.  
Subject to reservations, restrictions and easements of record, if any.

**PROPOSED LEGAL DESCRIPTIONS**

**TRACT G**  
The Northwest Quarter of the Northwest Quarter, Section 6, Township 135 North, Range 29 West, Cass County, Minnesota.  
AND  
That part of the Northeast Quarter of the Northwest Quarter, Section 6, Township 135 North, Range 29 West, Cass County Minnesota, lying Westerly of the following described line:  
Commencing at the Northwest Corner said Section; thence North 89 degrees 38 minutes 13 seconds East, assumed bearing, along the North line of said Section 1549.93 feet to the point of beginning of the line to be described; thence South 00 degrees 36 minutes 00 seconds East 1363.25 feet to the South line of said Northeast Quarter of the Northwest Quarter.

Subject to easements, restrictions, and reservations of record.  
**TRACT H**  
That part of the Northeast Quarter of the Northwest Quarter, Section 6, Township 135 North, Range 29 West, Cass County, Minnesota described as follows:  
Commencing at the Northwest Corner said Section; thence North 89 degrees 38 minutes 13 seconds East, assumed bearing, along the North line of said Section 1549.93 feet to the point of beginning of the line to be described; thence North 89 degrees 38 minutes 13 seconds East along the North line of said Section 791.97 feet; thence South 00 degrees 36 minutes 00 seconds East 1374.60 to the South line of said Northeast Quarter of the Northwest Quarter; thence North 89 degrees 32 minutes 31 seconds West 792.10 feet, more or less, to the intersection with a line bearing South 00 degrees 36 minutes 00 seconds East from the point of beginning; thence North 00 degrees 36 minutes 00 seconds West 1363.25, more or less, to the point of beginning.  
Subject to easements, restrictions, and reservations of record.

**TRACT I**  
The Northwest Quarter of the Northeast Quarter, Section 6, Township 135 North, Range 29 West, Cass County, Minnesota.  
AND  
That part of the Northeast Quarter of the Northwest Quarter, Section 6, Township 135 North, Range 29 West, Cass County Minnesota, lying Easterly of the following described line:  
Commencing at the Northwest Corner said Section; thence North 89 degrees 38 minutes 13 seconds East, assumed bearing, along the North line of said Section 2341.90 feet to the point of beginning of the line to be described; thence South 00 degrees 36 minutes 00 seconds East 1374.60 feet to the South line of said Northeast Quarter of the Northwest Quarter.  
Subject to easements, restrictions, and reservations of record.

- NOTES:**
1. Wet lands as shown have been digitized from U.S.G.S. Quadrangle maps. They have not been field verified.
  2. No improvements or topographic information has been surveyed or shown on this certificate.

DATE	07/28/05
	03/02/05
SCALE	1" = 300'
	1" = 300'
DRAWN BY	031027
	031027
CHECKED BY	031027
	031027
PROJECT NO.	031027
	031027
COMPUTER	031027
	031027
FIELD BOOK	031027
	031027
FILE NO.	031027
	031027
REVISIONS	031027
	031027
	03/02/05
SCALE	1" = 300'
	1" = 300'
DRAWN BY	031027
	031027