


CERTIFICATE OF SURVEY

PARTS OF GOVERNMENT LOT 4 AND GOVERNMENT LOT 6,
SECTION 33, TOWNSHIP 139 NORTH, RANGE 30 WEST,
CASS COUNTY, MINNESOTA


RECEIVED
APR 29 2004
CASS COUNTY

Landecker & Associates, Inc.
Engineering, Surveying, Planning
Walker, MN 56484
Phone: 1-218-547-1296 Fax: 1-218-547-2272

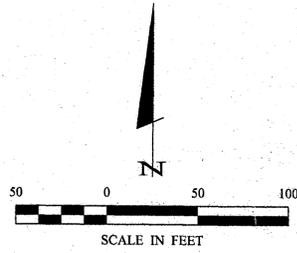

- DENOTES MONUMENT FOUND
- DENOTES IRON MONUMENT SET MARKED BY LICENSE NO. 21367
- ▬ DENOTES WETLAND

ORIENTATION OF THIS BEARING SYSTEM IS BASED ON THE NORTH LINE OF GOVERNMENT LOT 6 TO HAVE AN ASSUMED BEARING OF WEST.

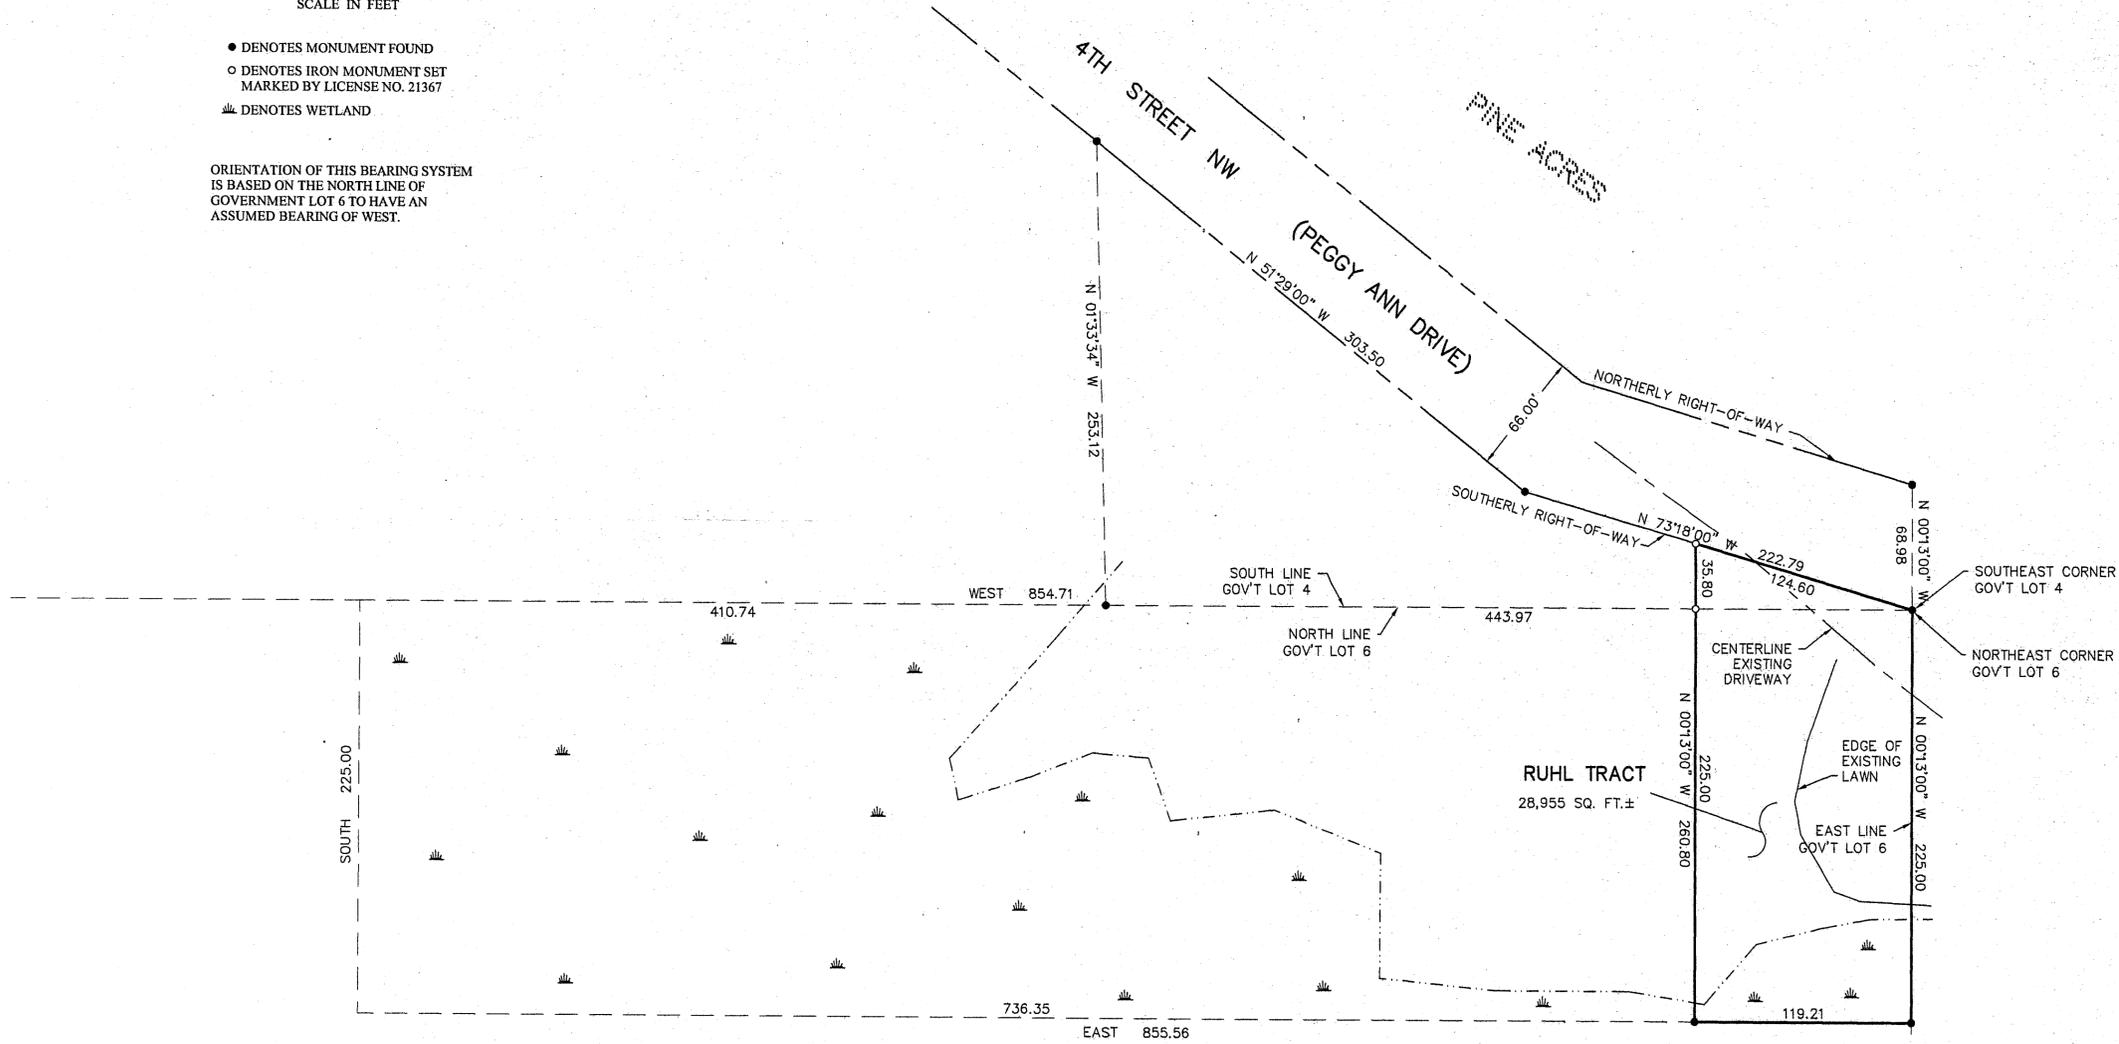

USER'S REVIEW AND THIS SURVEY IS THE PROPERTY OF THE SURVEYOR. THIS REPORT WAS PREPARED BY ME OR UNDER MY DIRECT SUPERVISION AND THAT I AM A FULLY LICENSED PROFESSIONAL ENGINEER OR SURVEYOR IN THE STATE OF MINNESOTA.
 DATE: 1/26/04
 BY: HENRY L. FREEMAN
 LIC. NO. 21367

REVISIONS	DATE	DESCRIPTION	BY

DATE: 1/26/04
 SCALE: HORIZ. 1"=50'
 VERT. NONE

COMPUTER: 032298
 FIELD BOOK: BOOK 208, PG. 58
 FILE NO.: 032298

PROJ. MGR. DRG.
 CHECKED BY: TLF
 DRAWN BY: DRG.

CERTIFICATE OF SURVEY
 SHEET 1 OF 1
 MILO RUHL
 3786 4TH STREET NW
 BACKUS, MN. 56435

B47