



CERTIFICATE OF SURVEY

THE SOUTH 450.00 FEET OF THE WEST 533.00 FEET
 OF
 GOVERNMENT LOT TWO
 NORTHWEST 1/4 OF SECTION 19
 TOWNSHIP 134 NORTH RANGE 30 WEST
 CASS COUNTY, MINNESOTA

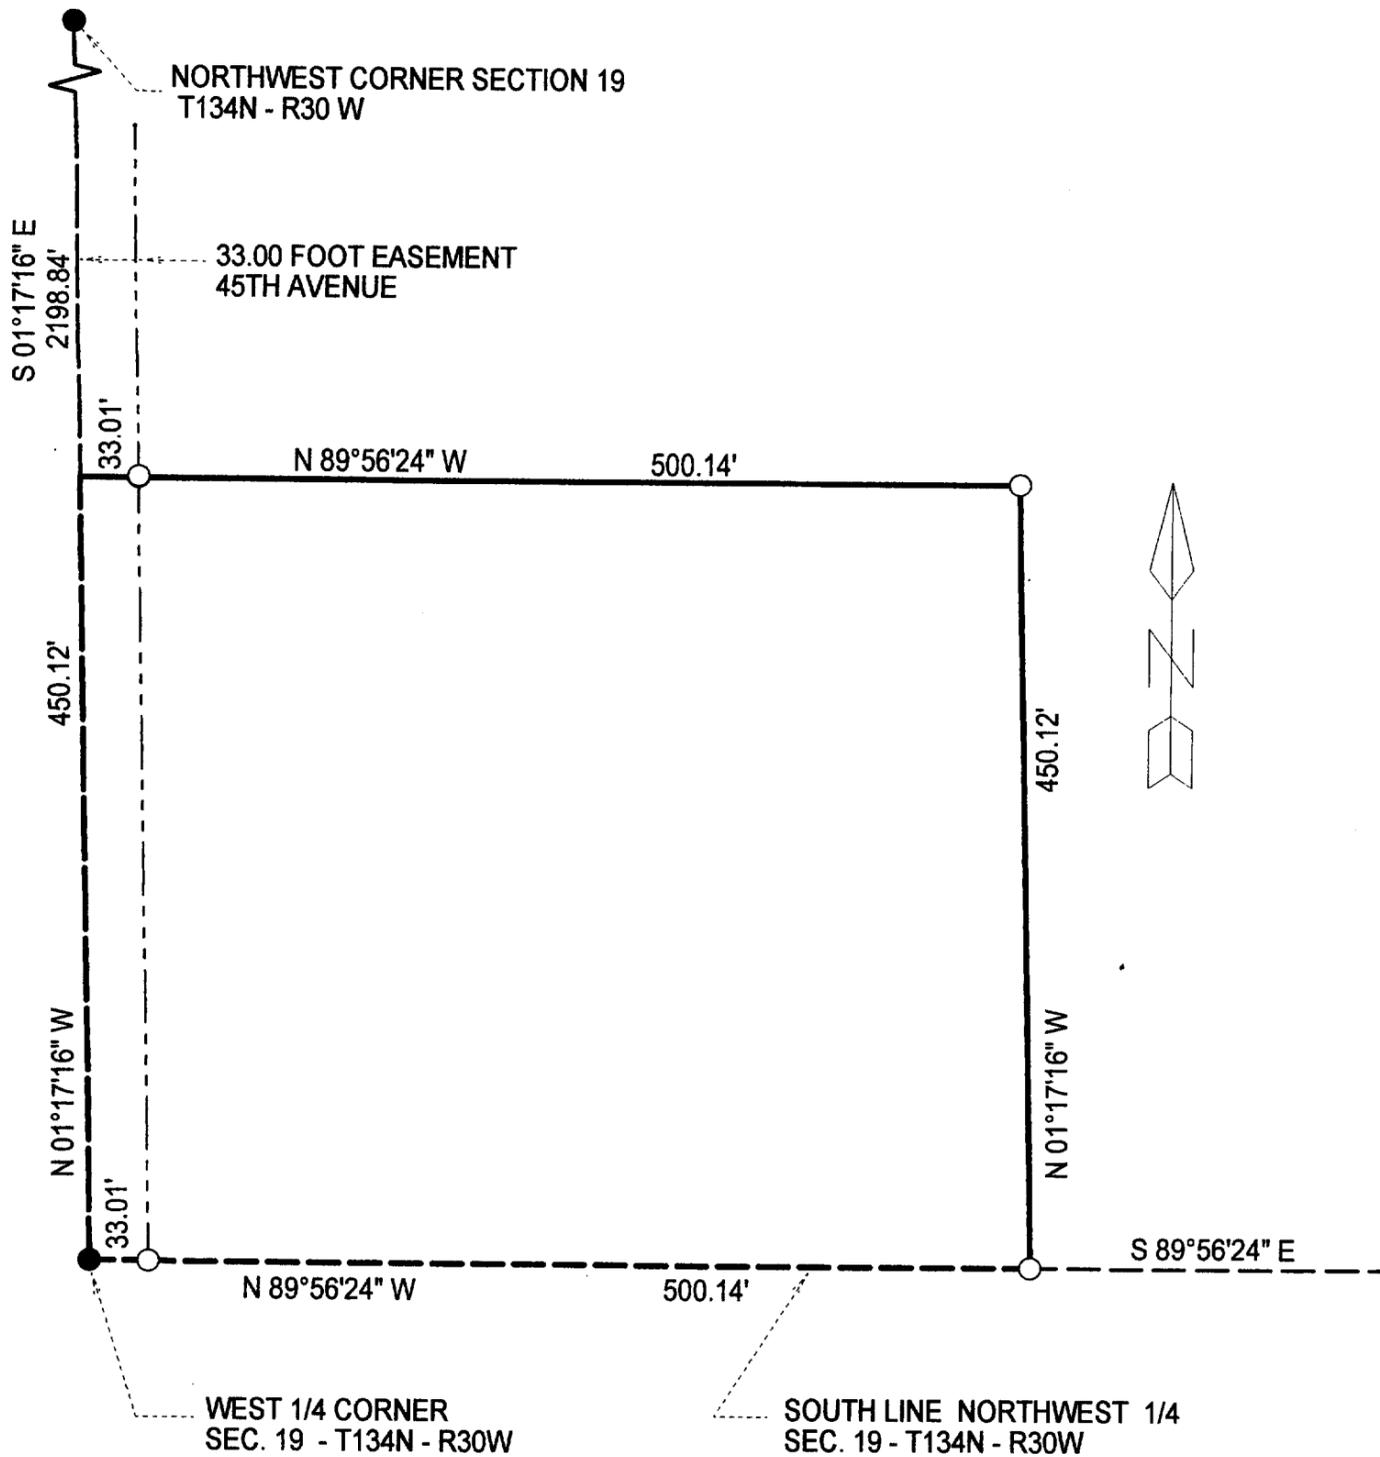

- DENOTES MONUMENT FOUND IN PLACE
 - DENOTES IRON PIPE MONUMENT PLACED MARKED RLS 14712
- BEARINGS BASED ON ASSUMED PROJECT DATUM
 CONTAINS 5.5 ACRES INCLUDING ROAD R/W
 SURVEYED APRIL, 2004, FOR T. LARSON

SCALE ONE INCH = 100 FEET

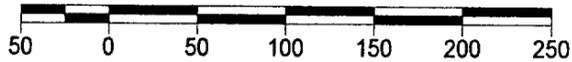

RECEIVED
 MAY 6 2004
 SURVEY

I hereby certify that this survey, plan, or report was prepared by me or under my direct supervision and that I am a duly Registered Land Surveyor under the laws of the State of Minnesota.
John W. Hanson
 Date 4-16-04 Registration No. 14712