


CERTIFICATE OF SURVEY

LEGAL DESCRIPTION FOR TRACT A:

The West 435.58 feet of the East 700.00 feet of the South 500.00 feet of the Southeast Quarter of the Southwest Quarter of Section 19, Township 134 North, Range 30 West, Cass County, Minnesota. Subject to the right-of-way for County Highway No. 34. Subject to easements, reservations and restrictions of record, if any.

LEGAL DESCRIPTION FOR TRACT B:

The East 264.42 feet of the South 500.00 feet of the Southeast Quarter of the Southwest Quarter of Section 19, Township 134 North, Range 30 West, Cass County, Minnesota. Subject to the right-of-way for County Highway No. 34. Subject to easements, reservations and restrictions of record, if any.

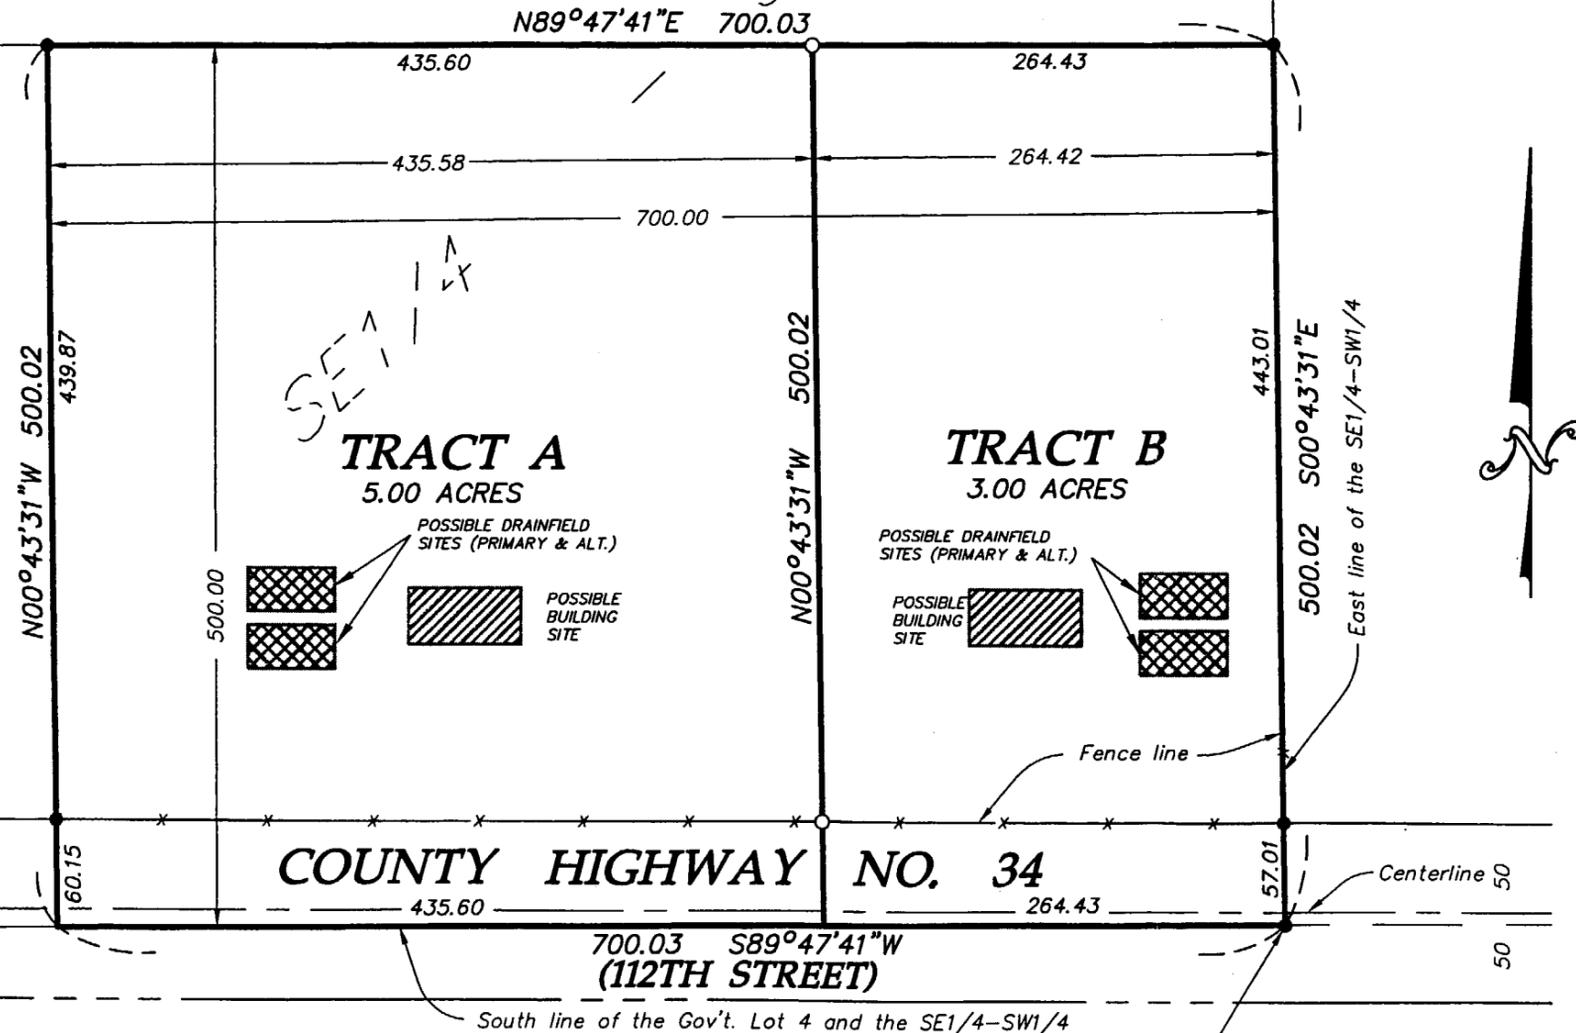

Scale: 1" = 100 feet

- Denotes iron monument found
 - Denotes iron monument set
- Bearings based on assumed datum.

I hereby certify that this survey was prepared by me or under my direct supervision and that I am a duly Licensed Land Surveyor under the laws of the State of Minnesota.

Bruce Grivna 4/13/04
 Bruce Grivna, R.L.S. Date
 License No. 17253

REQUESTED BY:

DALE CARLSON

Prepared By:



Westwood Professional Services, Inc.
 411 Laurel Street
 Brainerd, MN 56401
 Phone: (218) 829-1751 Fax: (218) 829-4733

Drawn by: KPM Date: 4/13/04 Job No: 20047586

APR 30 2004

Southeast corner of the SW1/4 of Section 19, T134N, R30W, Cass County, Mn.