


REGISTERED  
 JUN 9 2004  
 COUNTY OF CASS

# CERTIFICATE OF SURVEY

NE COR. OF SEC.  
 2, T. 137, R. 30

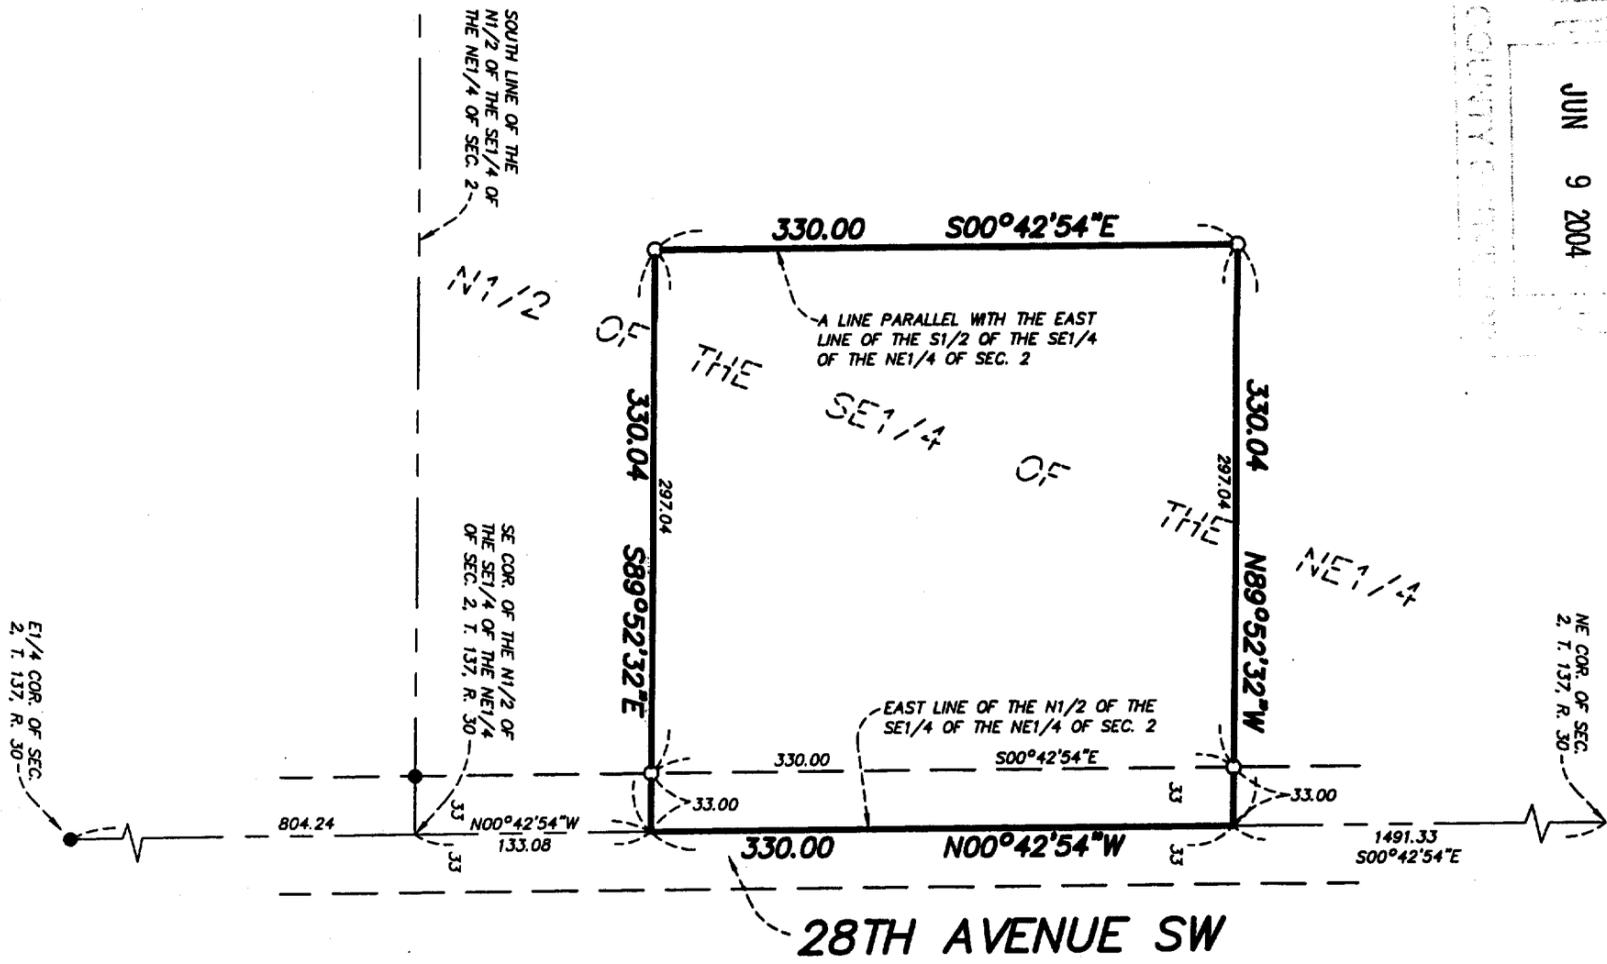

## PROPOSED LEGAL DESCRIPTION

That part of the North Half of the Southeast Quarter of the Northeast Quarter of Section 2, Township 137, Range 30 Cass County described as follows:

Commencing at the southeast corner of said North Half of the Southeast Quarter of the Northeast Quarter; thence North 00 degrees 42 minutes 54 seconds West, assumed bearing, along the east line of said North Half of the Southeast Quarter of the Northeast Quarter, a distance of 133.08 feet to the point of beginning of the tract of land to be described; thence continuing North 00 degrees 42 minutes 54 seconds West, along said east line, a distance of 330.00 feet; thence North 89 degrees 52 minutes 32 seconds West, a distance of 330.04 feet; thence South 00 degrees 42 minutes 54 seconds East, parallel with said east line, a distance of 330.00 feet; thence South 89 degrees 52 minutes 32 seconds East, a distance of 330.04 feet to the point of beginning.  
 Subject to right of way for Township Road over the east 33 feet thereof.

SITE AREA = 2.50 ACRES

I hereby certify that this survey was prepared by me or under my direct supervision and that I am a duly Licensed Land Surveyor under the laws of the State of Minnesota  
 Bruce Grima, R.L.S.  
 License No. 17253  
 Date 5/14/04

REQUESTED BY:

**Tamara James**



**Westwood Professional Services, Inc.**  
 411 Laurel Street  
 Brainerd, MN 56401  
 Phone: 218-829-1751 Fax: 218-829-4733

Drawn by: SWK Date: 5/14/04 Job No: 20047625

- Scale: 1" = 100 feet
- Denotes iron monument found
  - Denotes iron monument set

BEARINGS ARE BASED ON THE EAST LINE OF THE SOUTH HALF OF THE SOUTHEAST QUARTER OF THE NORTHEAST QUARTER WHICH IS ASSUMED TO BEAR N00°42'54"W.