
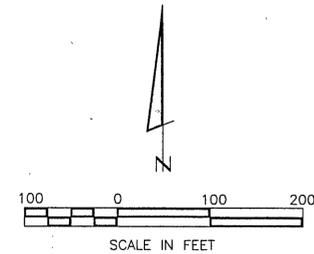


CERTIFICATE OF SURVEY

SECTION 18, TOWNSHIP 138 NORTH, RANGE 29 WEST CASS COUNTY, MINNESOTA

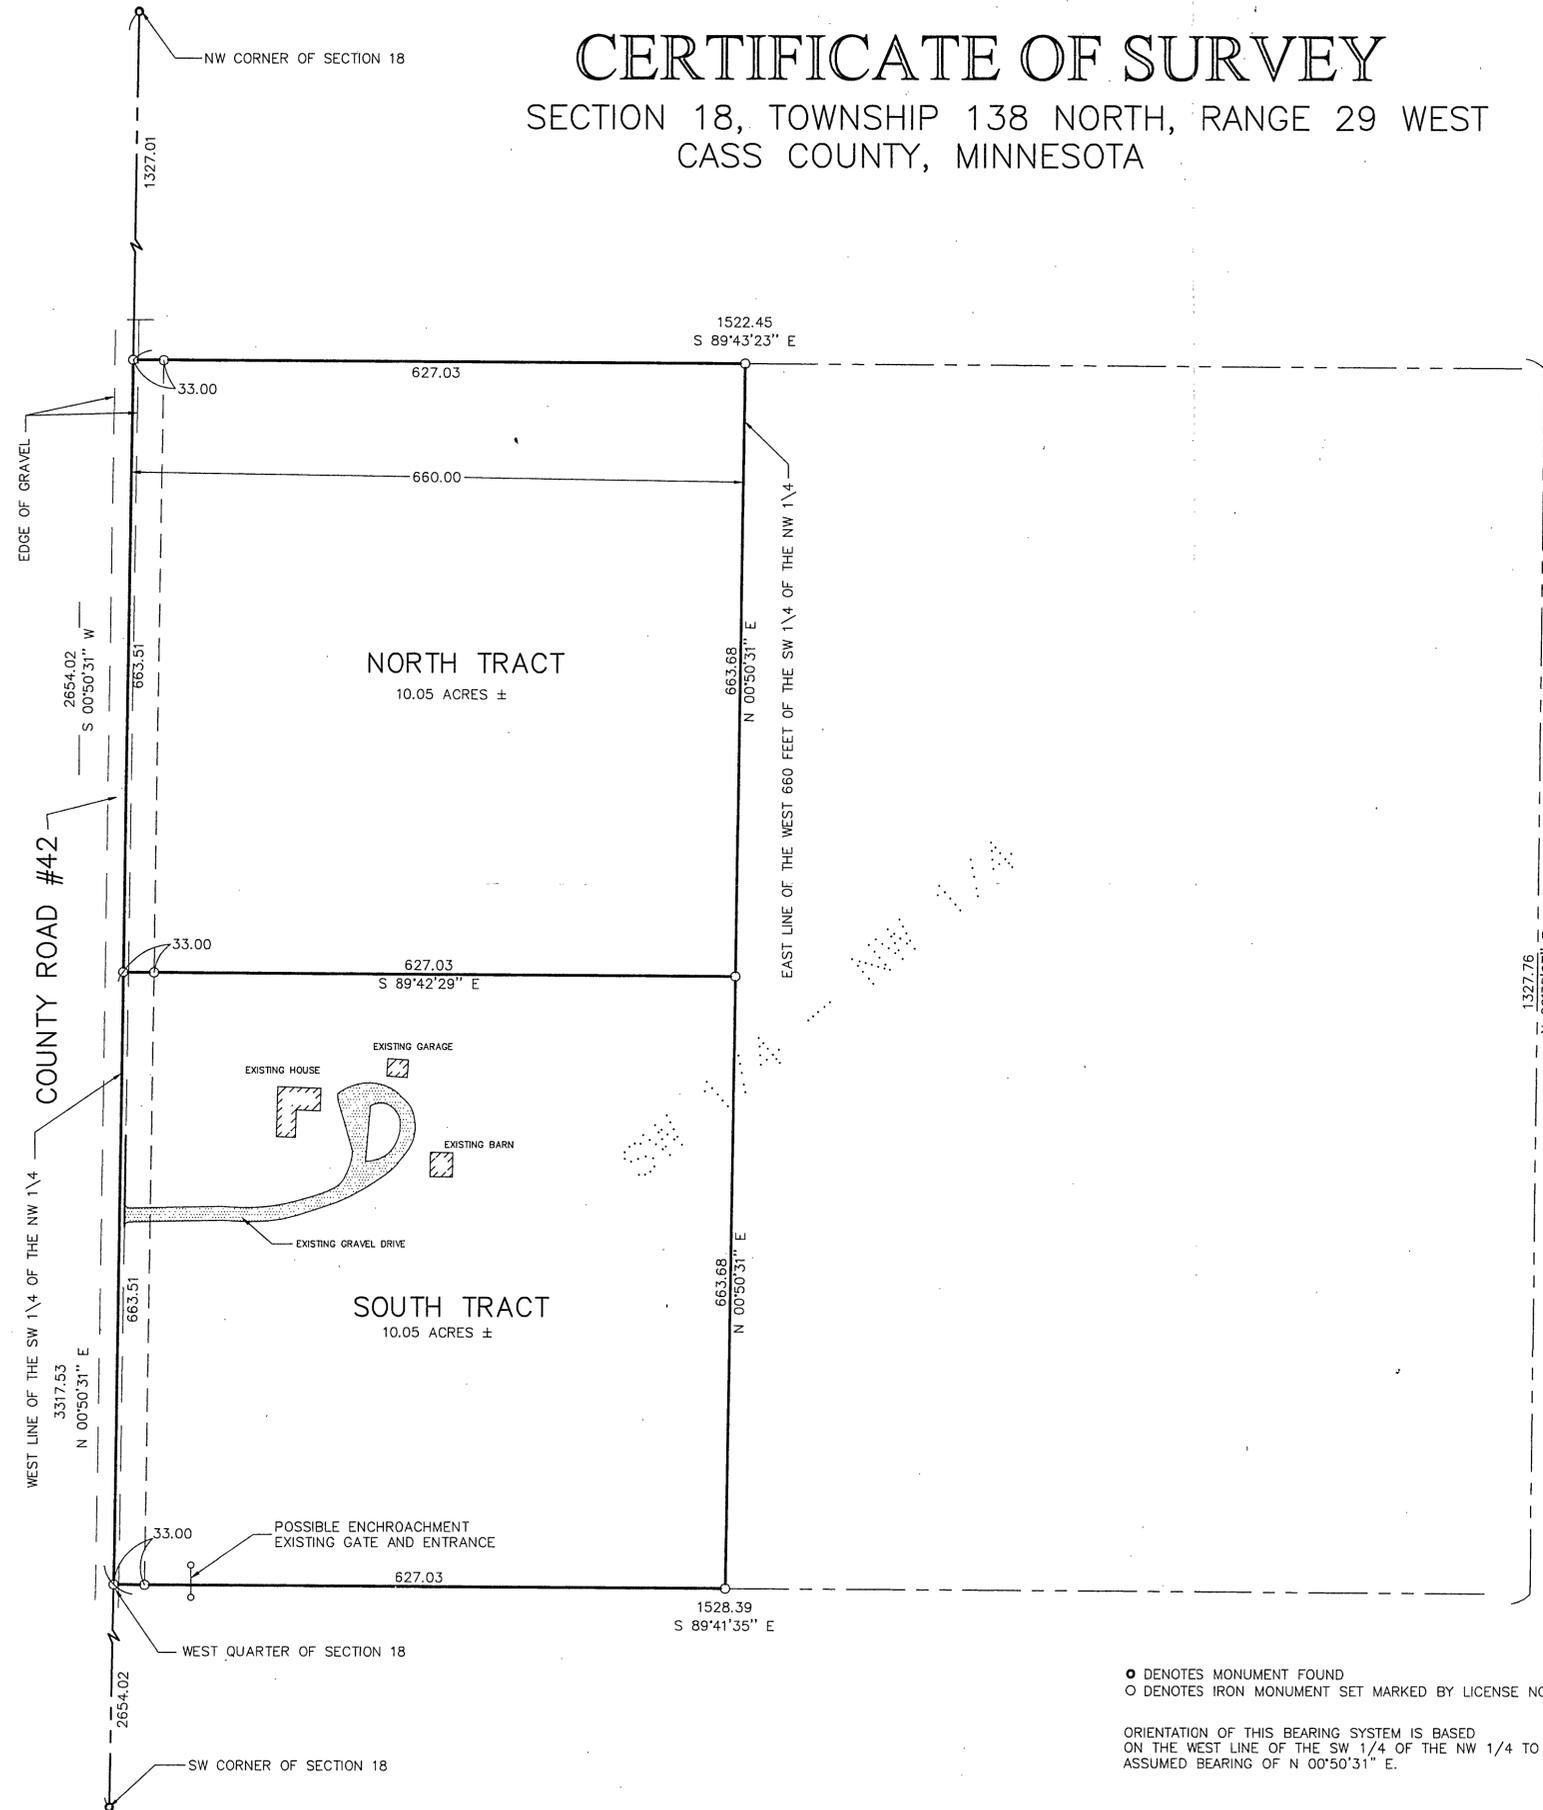

LEGAL DESCRIPTION PROVIDED BY CLIENT
West 660 feet of the SW 1/4 NW 1/4, Sec 18-138-29


PROPOSED SOUTH TRACT

That part of the West 660.00 feet of the Southwest Quarter of the Northwest Quarter, Section 18, Township 138 North, Range 29 West, Cass County, Minnesota, lying Southerly of the following described line: Commencing at the Southwest corner of said Section 18; thence North 00 degrees 50 minutes 31 seconds East, assumed bearing, along the West line of said Section 3317.53 feet to the point of beginning of the line to be herein described; thence North 89 degrees 42 minutes 22 seconds East 660.03 feet, more or less, to the intersection with the East line of said West 660 feet of the Southwest Quarter of the Northwest Quarter and said line there terminating.

PROPOSED NORTH TRACT

That part of the West 660 feet of the Southwest Quarter of the Northwest Quarter, Section 18, Township 138 North, Range 29 West, Cass County, Minnesota, lying Northerly of the following described line: Commencing at the Southwest corner of said Section 18; thence North 00 degrees 50 minutes 31 seconds East, assumed bearing, along the West line of said Section 3317.53 feet to the point of beginning of the line to be herein described; thence North 89 degrees 42 minutes 22 seconds East 660.03 feet, more or less, to the intersection with the East line of said West 660 feet of the Southwest Quarter of the Northwest Quarter and said line there terminating.

SECTION 18, TOWNSHIP 138 NORTH, RANGE 29 WEST

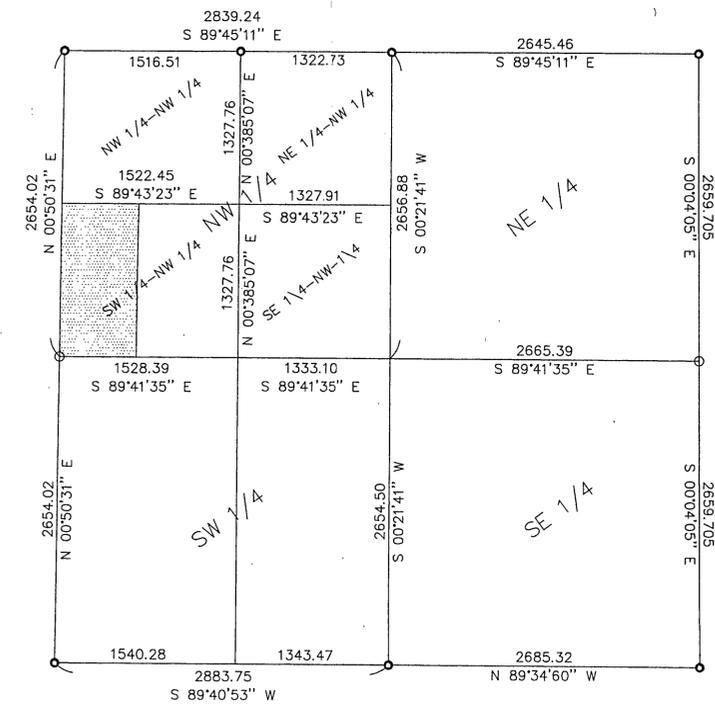

● DENOTES MONUMENT FOUND
○ DENOTES IRON MONUMENT SET MARKED BY LICENSE NO. 17008

ORIENTATION OF THIS BEARING SYSTEM IS BASED ON THE WEST LINE OF THE SW 1/4 OF THE NW 1/4 TO HAVE AN ASSUMED BEARING OF N 00°50'31" E.

Landecker & Associates, Inc.
 Engineering · Surveying · Planning
 Forest Lake, MN 56472
 Phone: 1-888-864-9490 Fax: 218-868-5494

I HEREBY CERTIFY THAT THIS SURVEY, PLAN, SPECIFICATION OR REPORT WAS PREPARED BY ME OR UNDER MY CLOSE PERSONAL SUPERVISION AND THAT I AM A DULY LICENSED ENGINEER OR LAND SURVEYOR UNDER THE LAWS OF THE STATE OF MINNESOTA.
Warren Dailey
 DATE: 8-19-99 LIC. NO. 17008

REVISIONS	DATE	DESCRIPTION

COMPUTER:	DATE:	SCALE:	VERT.:
EP991168A	8/19/99	1.00	NONE
FIELD BOOK:	FILE NO.:		
BOOK HP-48 pg. N/A	P991168		

PROJ. MGR.:	CHECKED BY:	DRAWN BY:
KTM	DSL	KTM

CERTIFICATE OF SURVEY
 WARREN DAILEY
 1010 24TH STREET SW
 PINE RIVER, MN 56474