



# CERTIFICATE OF SURVEY

NORTHWEST QUARTER OF THE SOUTHEAST QUARTER OF SECTION 35, TOWNSHIP 138 NORTH, RANGE 30 WEST,  
CASS COUNTY, MINNESOTA

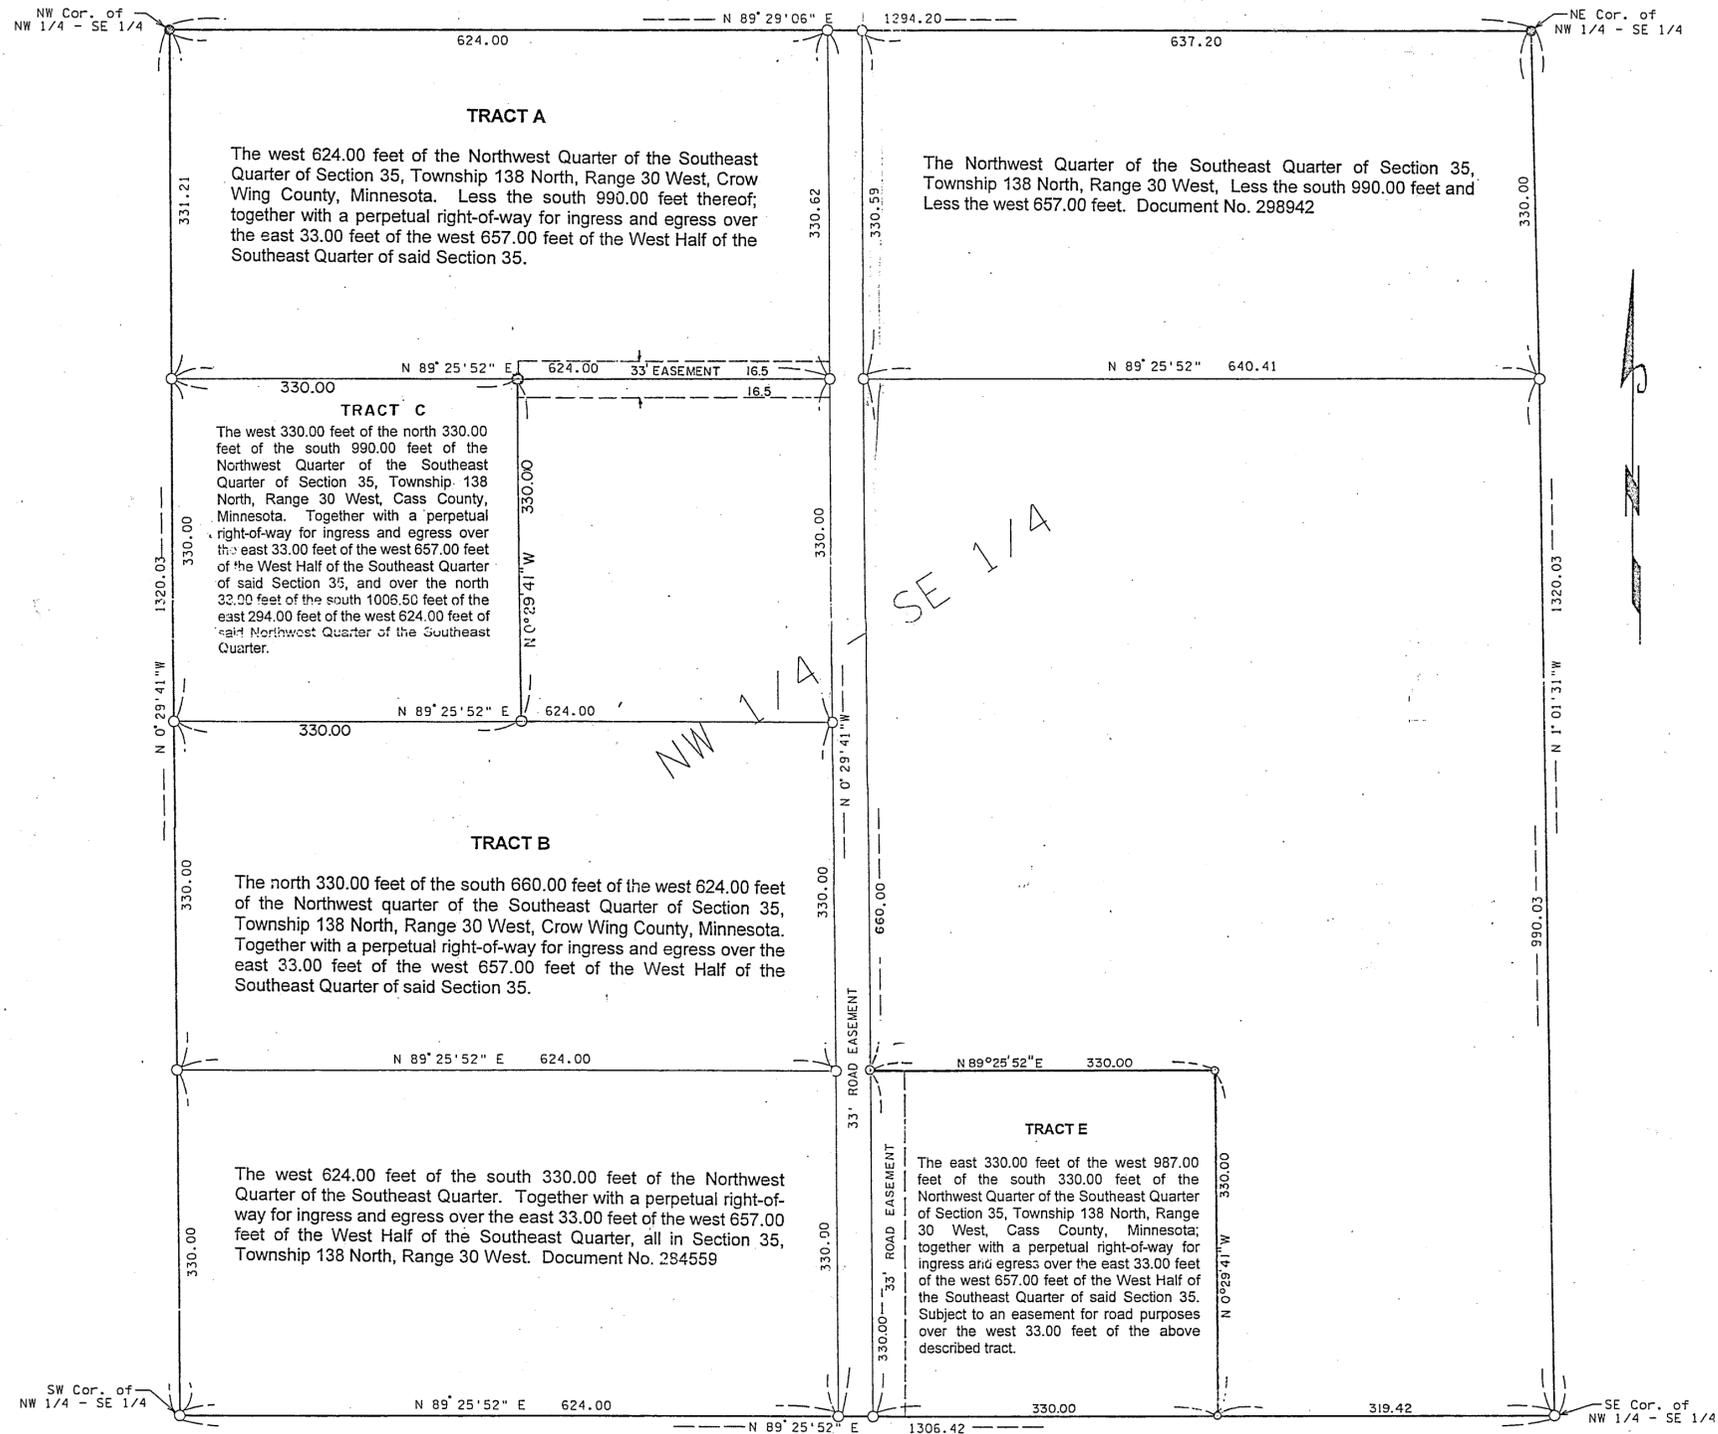


● INDICATES MONUMENT FOUND  
○ INDICATES 1/2" PIPE SET, RLS CAP 11865  
BEARINGS ARE BASED ON ASSUMED DATUM

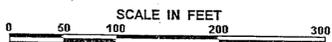

I hereby certify that this survey, plan, or report was prepared by me or under my direct supervision, and that I am a duly LICENSED LAND SURVEYOR under the laws of the State of Minnesota.

Date 6/15/2001 *James W. Nielsen*  
Amended 4/15/2003 Licensed Land Surveyor  
Minnesota License No. 11885

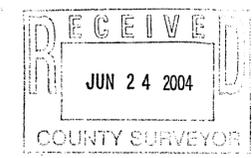

B41