


CERTIFICATE OF SURVEY FOR ROBERT BUCK

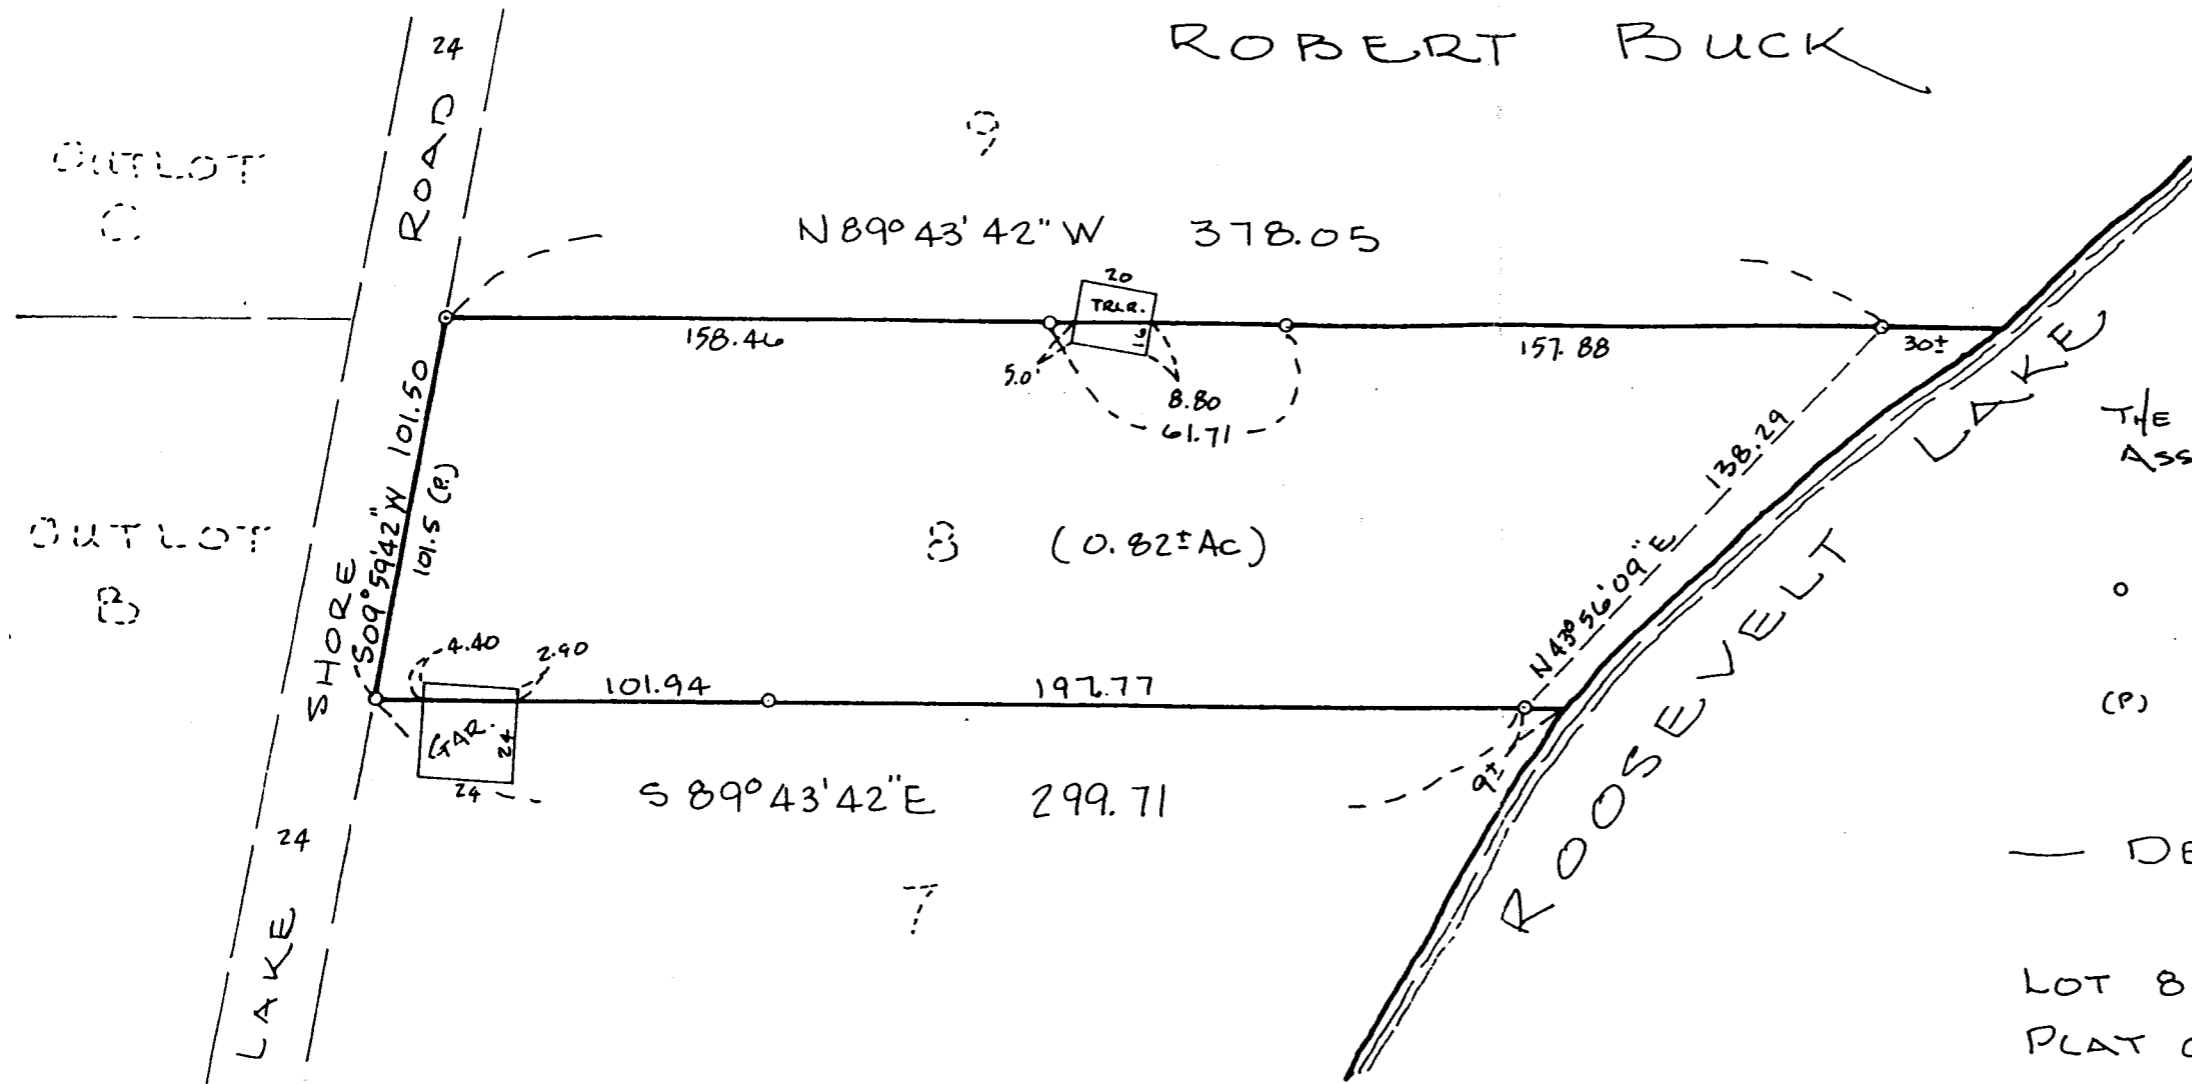

SCALE 1" = 50'


THE ORIENTATION OF THIS BEARING SYSTEM IS ASSUMED

○ DENOTES 1/2" IRON PIPE SET WITH CAP STAMPED R.L.S. 12254


(P) DENOTES PLATTED DIMENSION

— DESCRIPTION —

LOT 8
PLAT OF IOWANA HEIGHTS
COUNTY OF CASS
STATE OF MINNESOTA

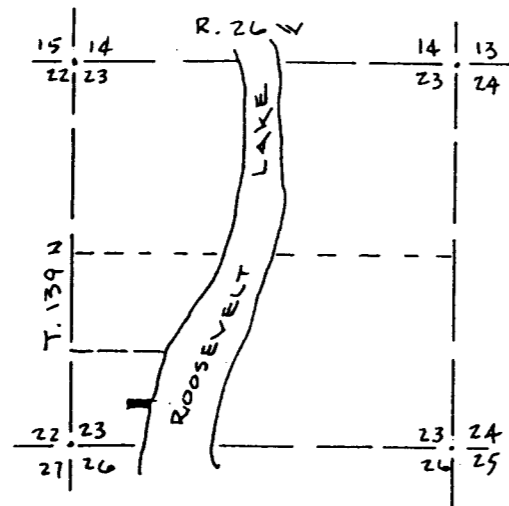

— LOCATION MAP —
NO SCALE

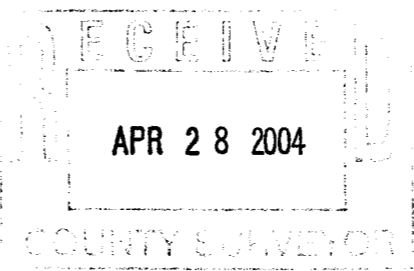

I HEREBY CERTIFY THAT THIS PLAN, SURVEY OR REPORT WAS PREPARED BY ME OR UNDER MY DIRECT SUPERVISION AND THAT I AM A DULY REGISTERED SURVEYOR UNDER THE LAWS OF THE STATE OF MINNESOTA

Thomas H. Veerker

DATE: 8/29/03 REGISTRATION NO. 12254

DRAWN
T.M.
D.B.

CHECK
T.M.

SURVEY BY
T.M.

rcm rieke carroll muller associates inc

architects
engineers
land surveyors
planners

DRAWING NUMBER

FILE NO.
826019