


CERTIFICATE OF SURVEY

PART OF THE EAST HALF OF THE SOUTHEAST QUARTER,
SECTION 21, TOWNSHIP 139 NORTH, RANGE 30 WEST,
CASS COUNTY, MINNESOTA

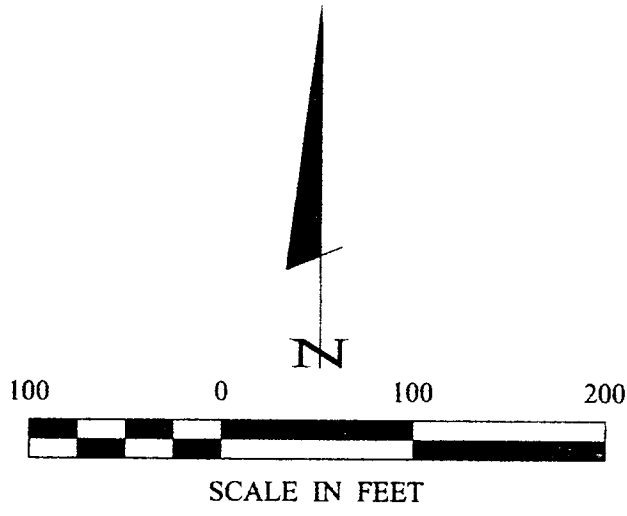

- DENOTES MONUMENT FOUND
- DENOTES IRON MONUMENT SET MARKED BY LICENSE No. 21367

ORIENTATION OF THIS BEARING SYSTEM IS BASED ON THE EAST LINE OF THE SOUTHEAST QUARTER TO HAVE AN ASSUMED BEARING OF N 0° 00' 30" E.

RECEIVED
 # 2263
 JUN 16 2004
 E & SE 21-139-30
 CASS COUNTY SURVEYOR

Landecker & Associates, Inc.
 Engineering - Surveying - Planning
 Walker, MN 54884
 Phone: 218-547-1196
 Fax: 218-547-2377

I HEREBY CERTIFY THAT THIS SURVEY, IN AN SPECIFICATION OR REPORT WAS PREPARED BY ME OR UNDER MY DIRECT SUPERVISION AND THAT I AM A LICENSED PROFESSIONAL ENGINEER OR LAND SURVEYOR IN THE STATE OF MINNESOTA.
 DATE: 5/14/04
 SURVEYOR: JERRY L. FREEMAN
 LIC. NO.: 21367

REVISIONS	DESCRIPTION	DATE

DATE: 5/14/04
 SCALE: 1"=50'
 HORZ. VERT. NONE

COMPUTER: 042078
 FIELD BOOK: 042078
 BOOK BK# PG. PG# 042078
 FILE NO. 042078

PROJ. MGR. DRG.
 CHECKED BY: TLF
 DRAWN BY: DRG.

CERTIFICATE OF SURVEY
 DENTON NEWMAN
 1921 STATE ST NW
 BACKUS, MN 56435

SHEET 1 of 1

