


CERTIFICATE OF SURVEY
 PART OF GOVERNMENT LOT 3
 SECTION 25, T.139N., R. 31W.
 CASS COUNTY, MINNESOTA

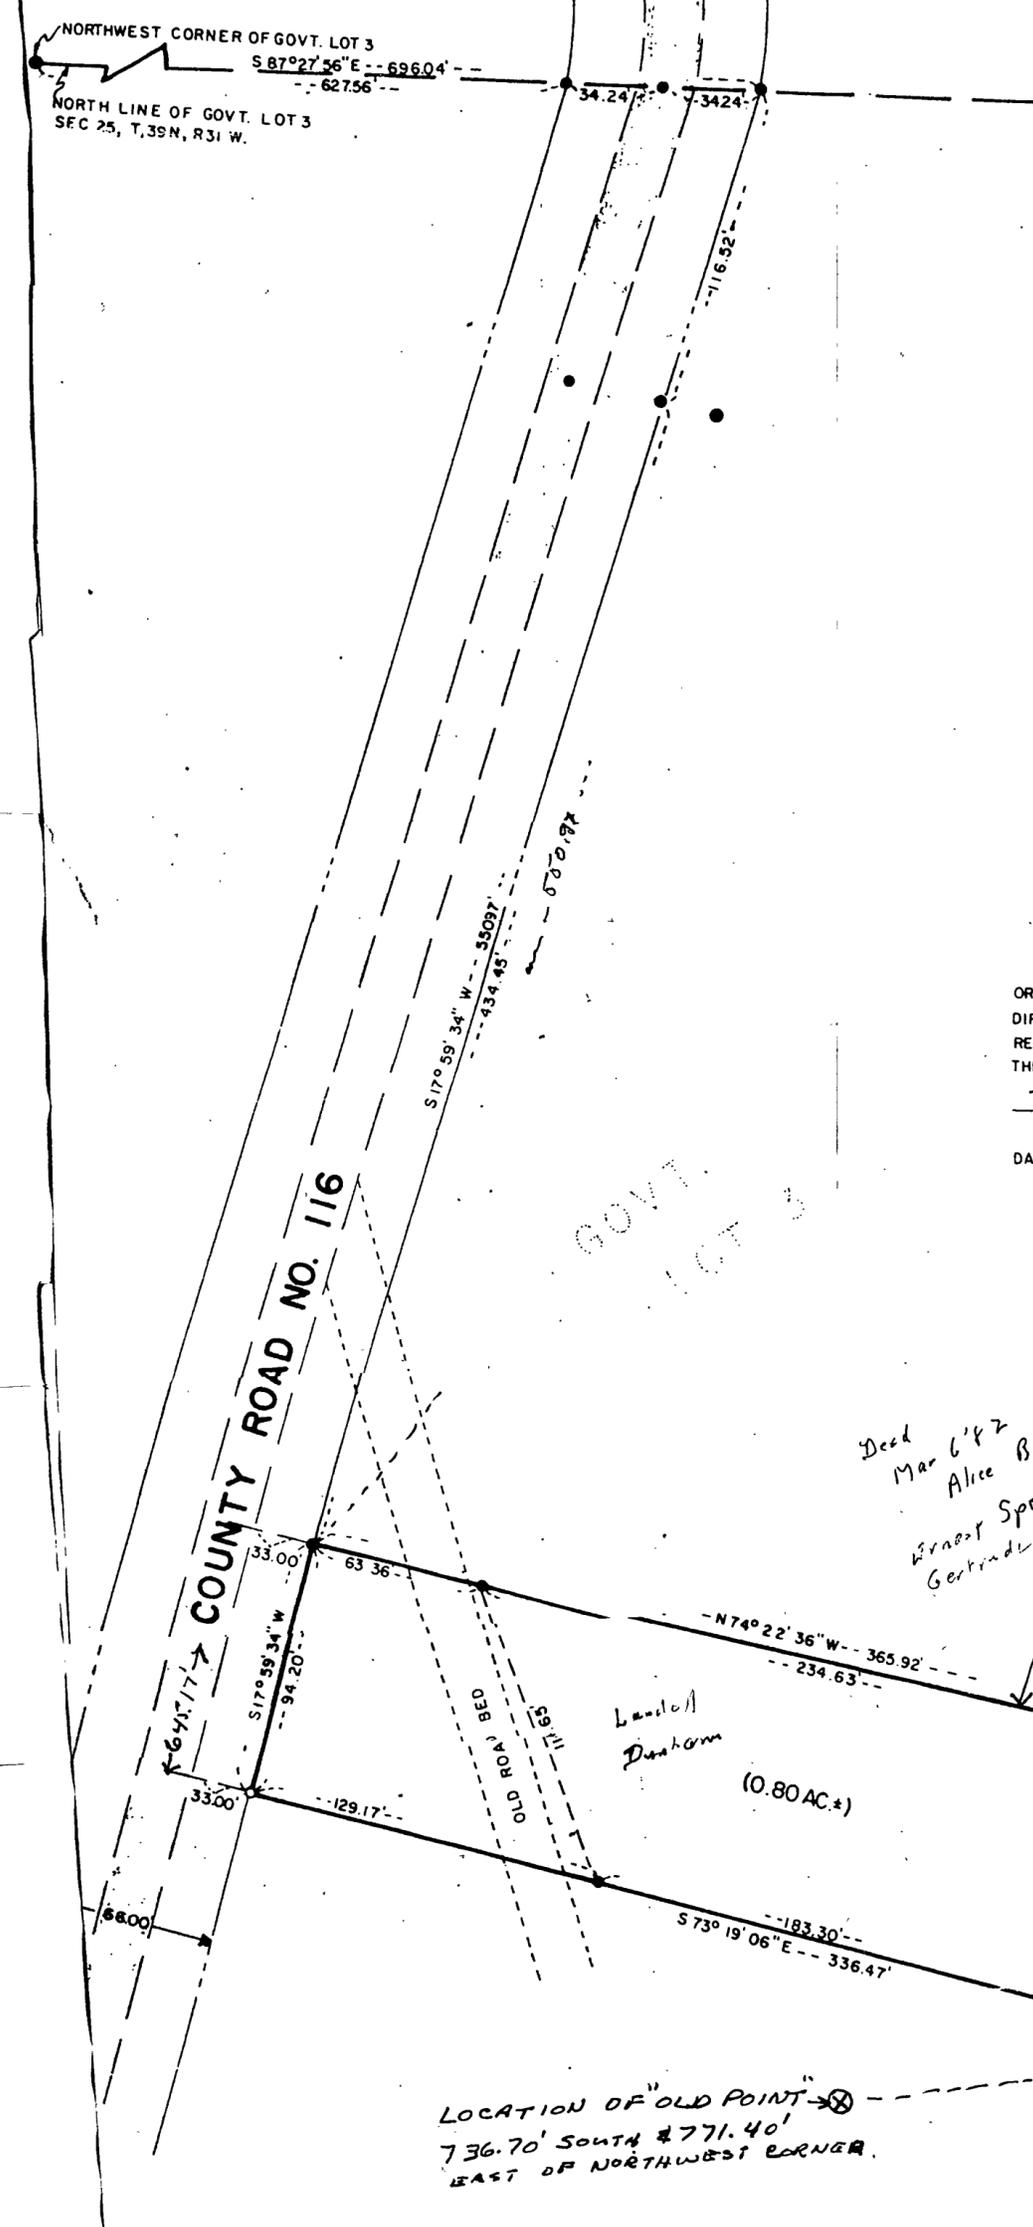

SCALE: 1"=50'

- : IRON MONUMENT FOUND IN PLACE
- : IRON MONUMENT SET THIS SURVEY

I HEREBY CERTIFY THAT THIS PLAN, REPORT OR SURVEY WAS PREPARED BY ME OR UNDER MY DIRECT SUPERVISION AND THAT I AM A DULY REGISTERED LAND SURVEYOR UNDER THE LAWS OF THE STATE OF MINNESOTA.

Roger A. Mustonen
 DATE 10/23/87 REG NO. 11946

Deed
 Mar 6/82
 Alice B. Lundell h
 Ernest Spolans and
 Gertrude Spolans h/w, Jt

PINE
 MOUNTAIN
 LAKE

LOCATION OF "OLD POINT" → ⊗
 736.70' SOUTH & 771.40'
 EAST OF NORTHWEST CORNER.