



SKETCH AND DESCRIPTION

PART OF GOVERNMENT LOT 4, SECTION 23, TOWNSHIP 140 NORTH,
RANGE 28 WEST, CASS COUNTY, MINNESOTA

FOR: CHAPIN
c/o PAT MORAN REALTY
P.O. Box 393
LONGVILLE, MN. 56655

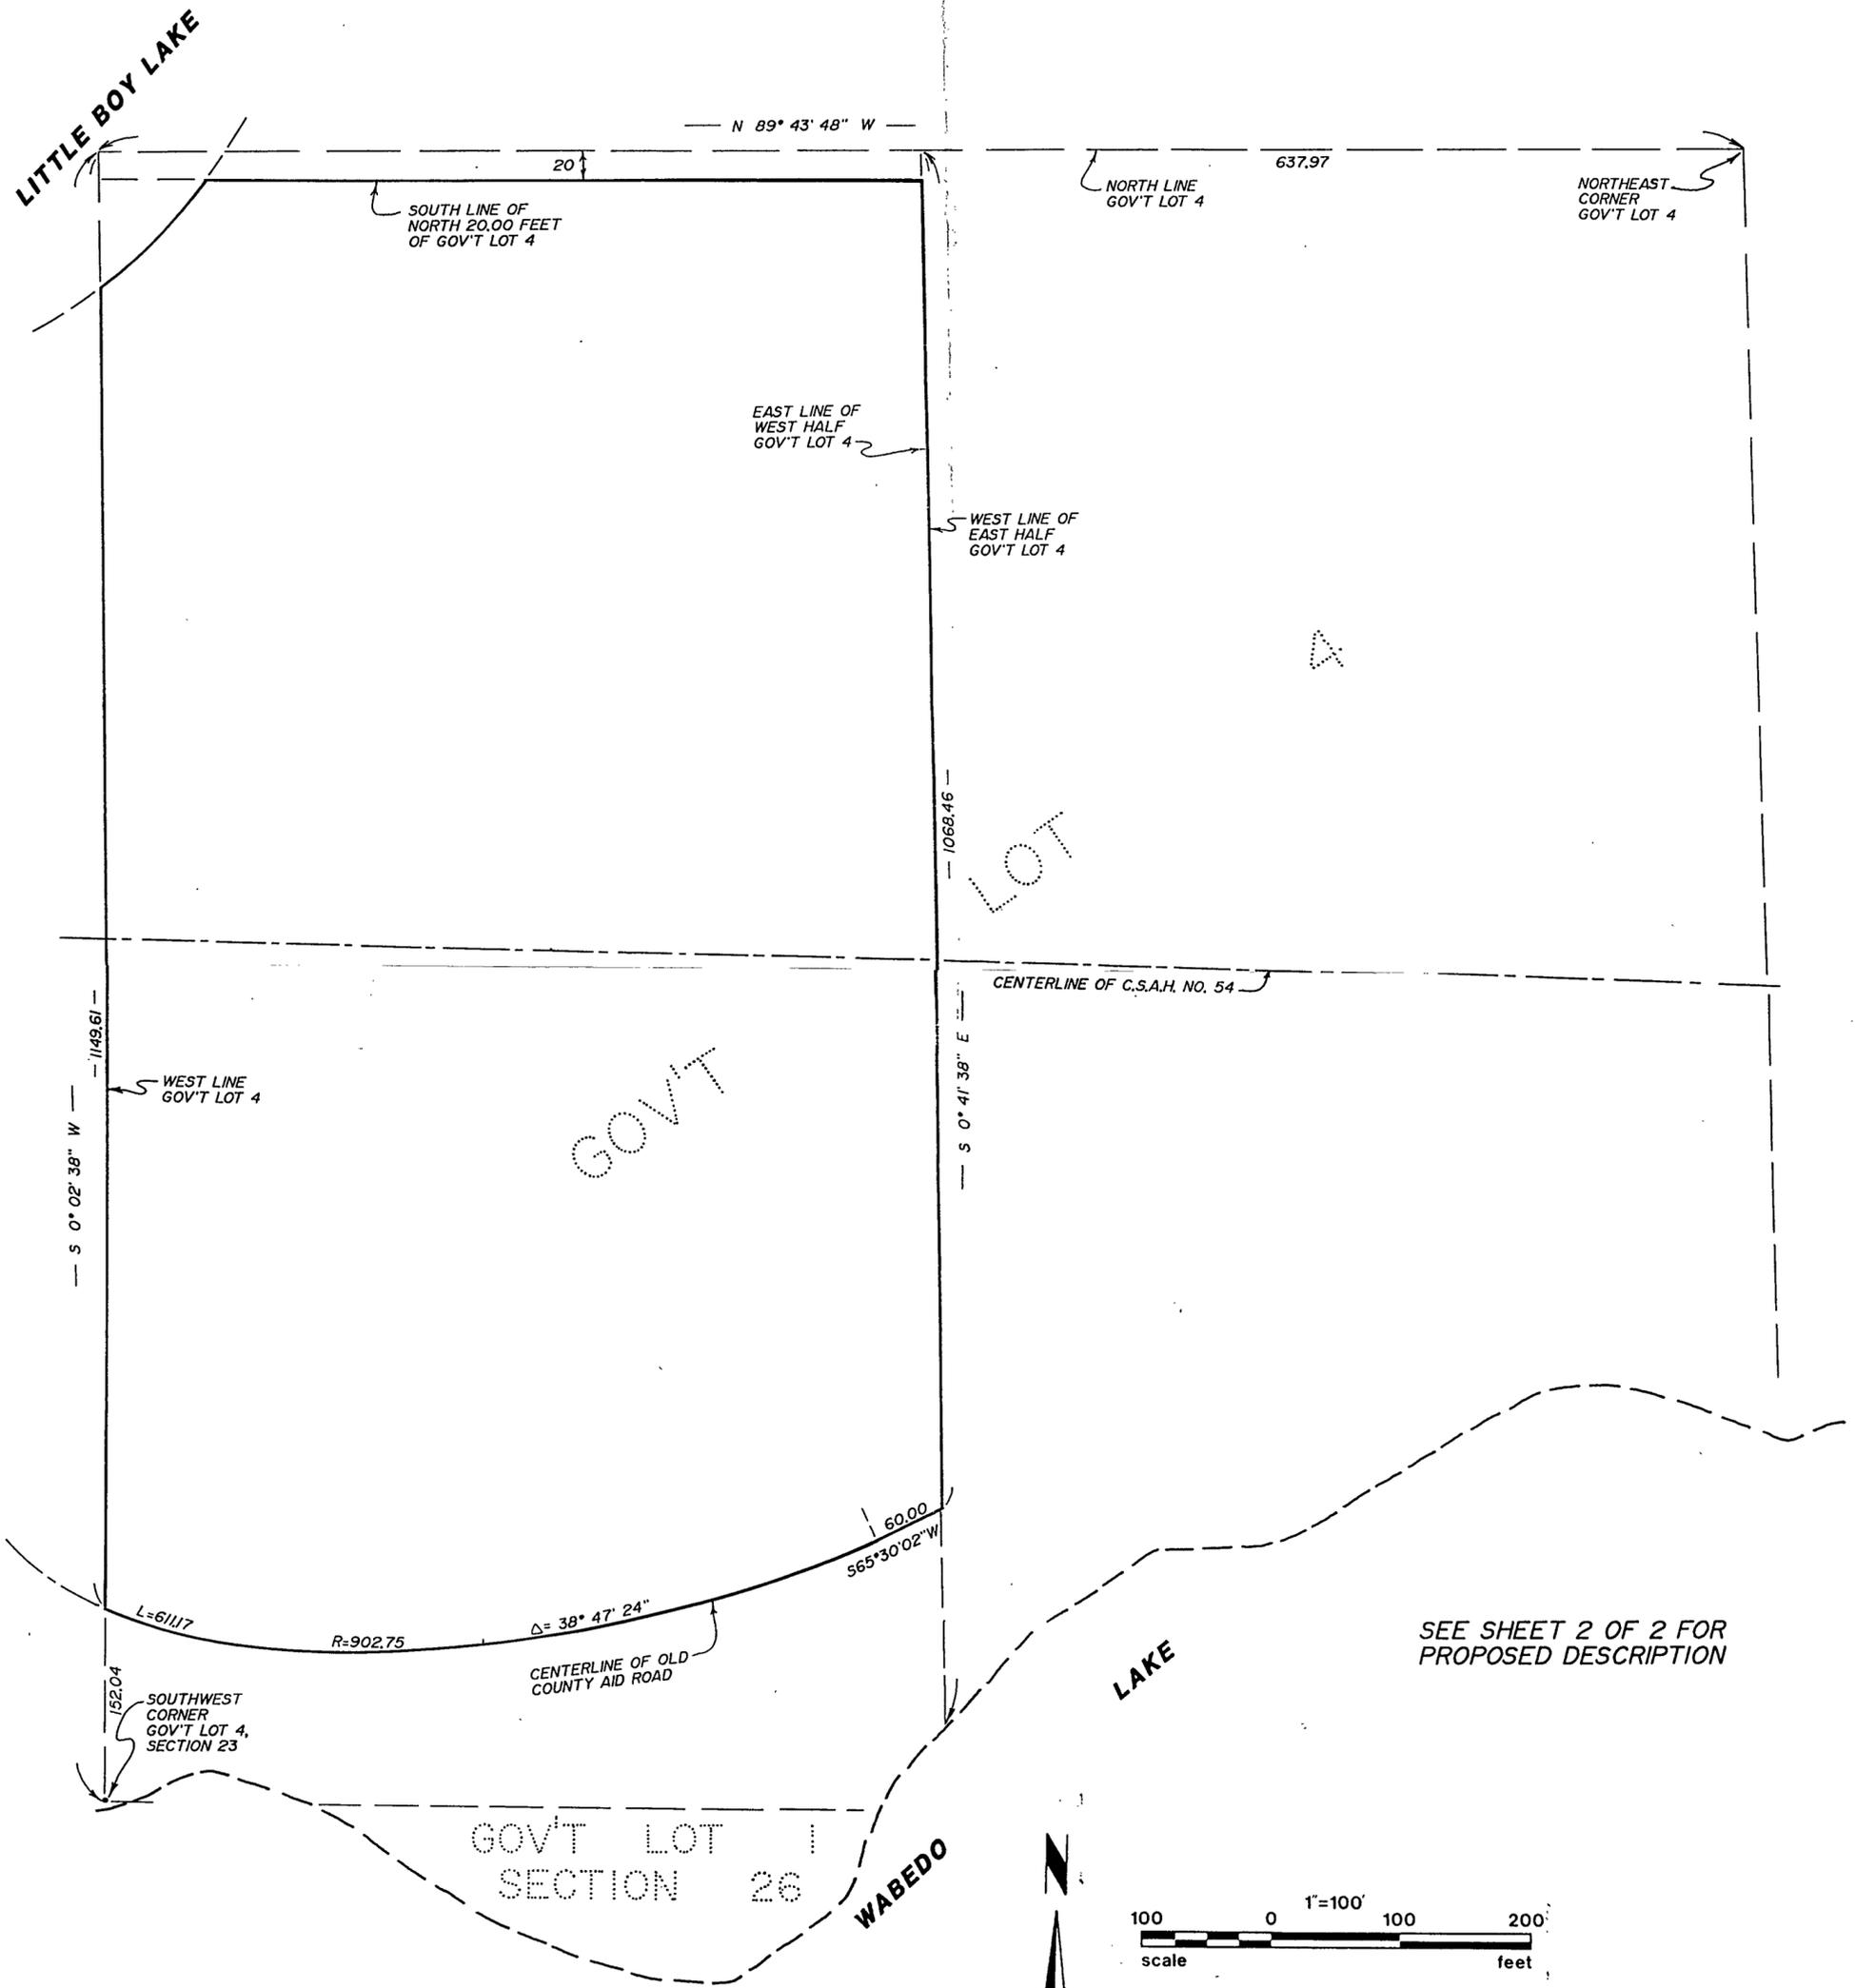

SEE SHEET 2 OF 2 FOR PROPOSED DESCRIPTION

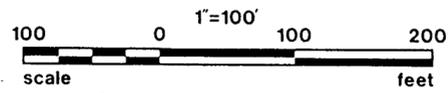

ORIENTATION OF THIS BEARING SYSTEM IS ASSUMED

I HEREBY CERTIFY THAT THIS SURVEY, PLAN, SPECIFICATION OR REPORT WAS PREPARED BY ME OR UNDER MY DIRECT SUPERVISION AND THAT I AM A DULY LICENSED ENGINEER OR LAND SURVEYOR UNDER THE LAWS OF THE STATE OF MINNESOTA.

Thompson
DATE 12/1/94 LIC. NO. 21367

"THIS IS NOT A BOUNDARY SURVEY"

Landecker & Assoc., Inc. BOX 292, WALKER, MINNESOTA 56484 (218) 547-1296 PLANNING ENGINEERING SURVEYING	PROJ. MGR.	DATE	REVISIONS	COMPUTER
	TLF	12/1/94		1068DI
	CHECKED BY	SCALE		BOOK PG.
	KAF	HORIZ. 1" = 100'		FILE NO. W1068-1