



CERTIFICATE OF SURVEY

PART OF LOT 17, BLOCK 6, ORIGINAL PLAT OF HACKENSACK,
SECTION 19, TOWNSHIP 140 NORTH, RANGE 30 WEST,
CASS COUNTY, MINNESOTA

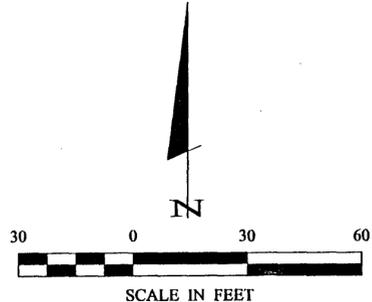

- DENOTES MONUMENT FOUND
- DENOTES IRON MONUMENT SET MARKED BY LICENSE NO. 21367

ORIENTATION OF THIS BEARING SYSTEM IS BASED ON THE WESTERLY LINE OF STATE HIGHWAY NO. 371 TO HAVE AN ASSUMED BEARING OF N 12° 13' 06" E.

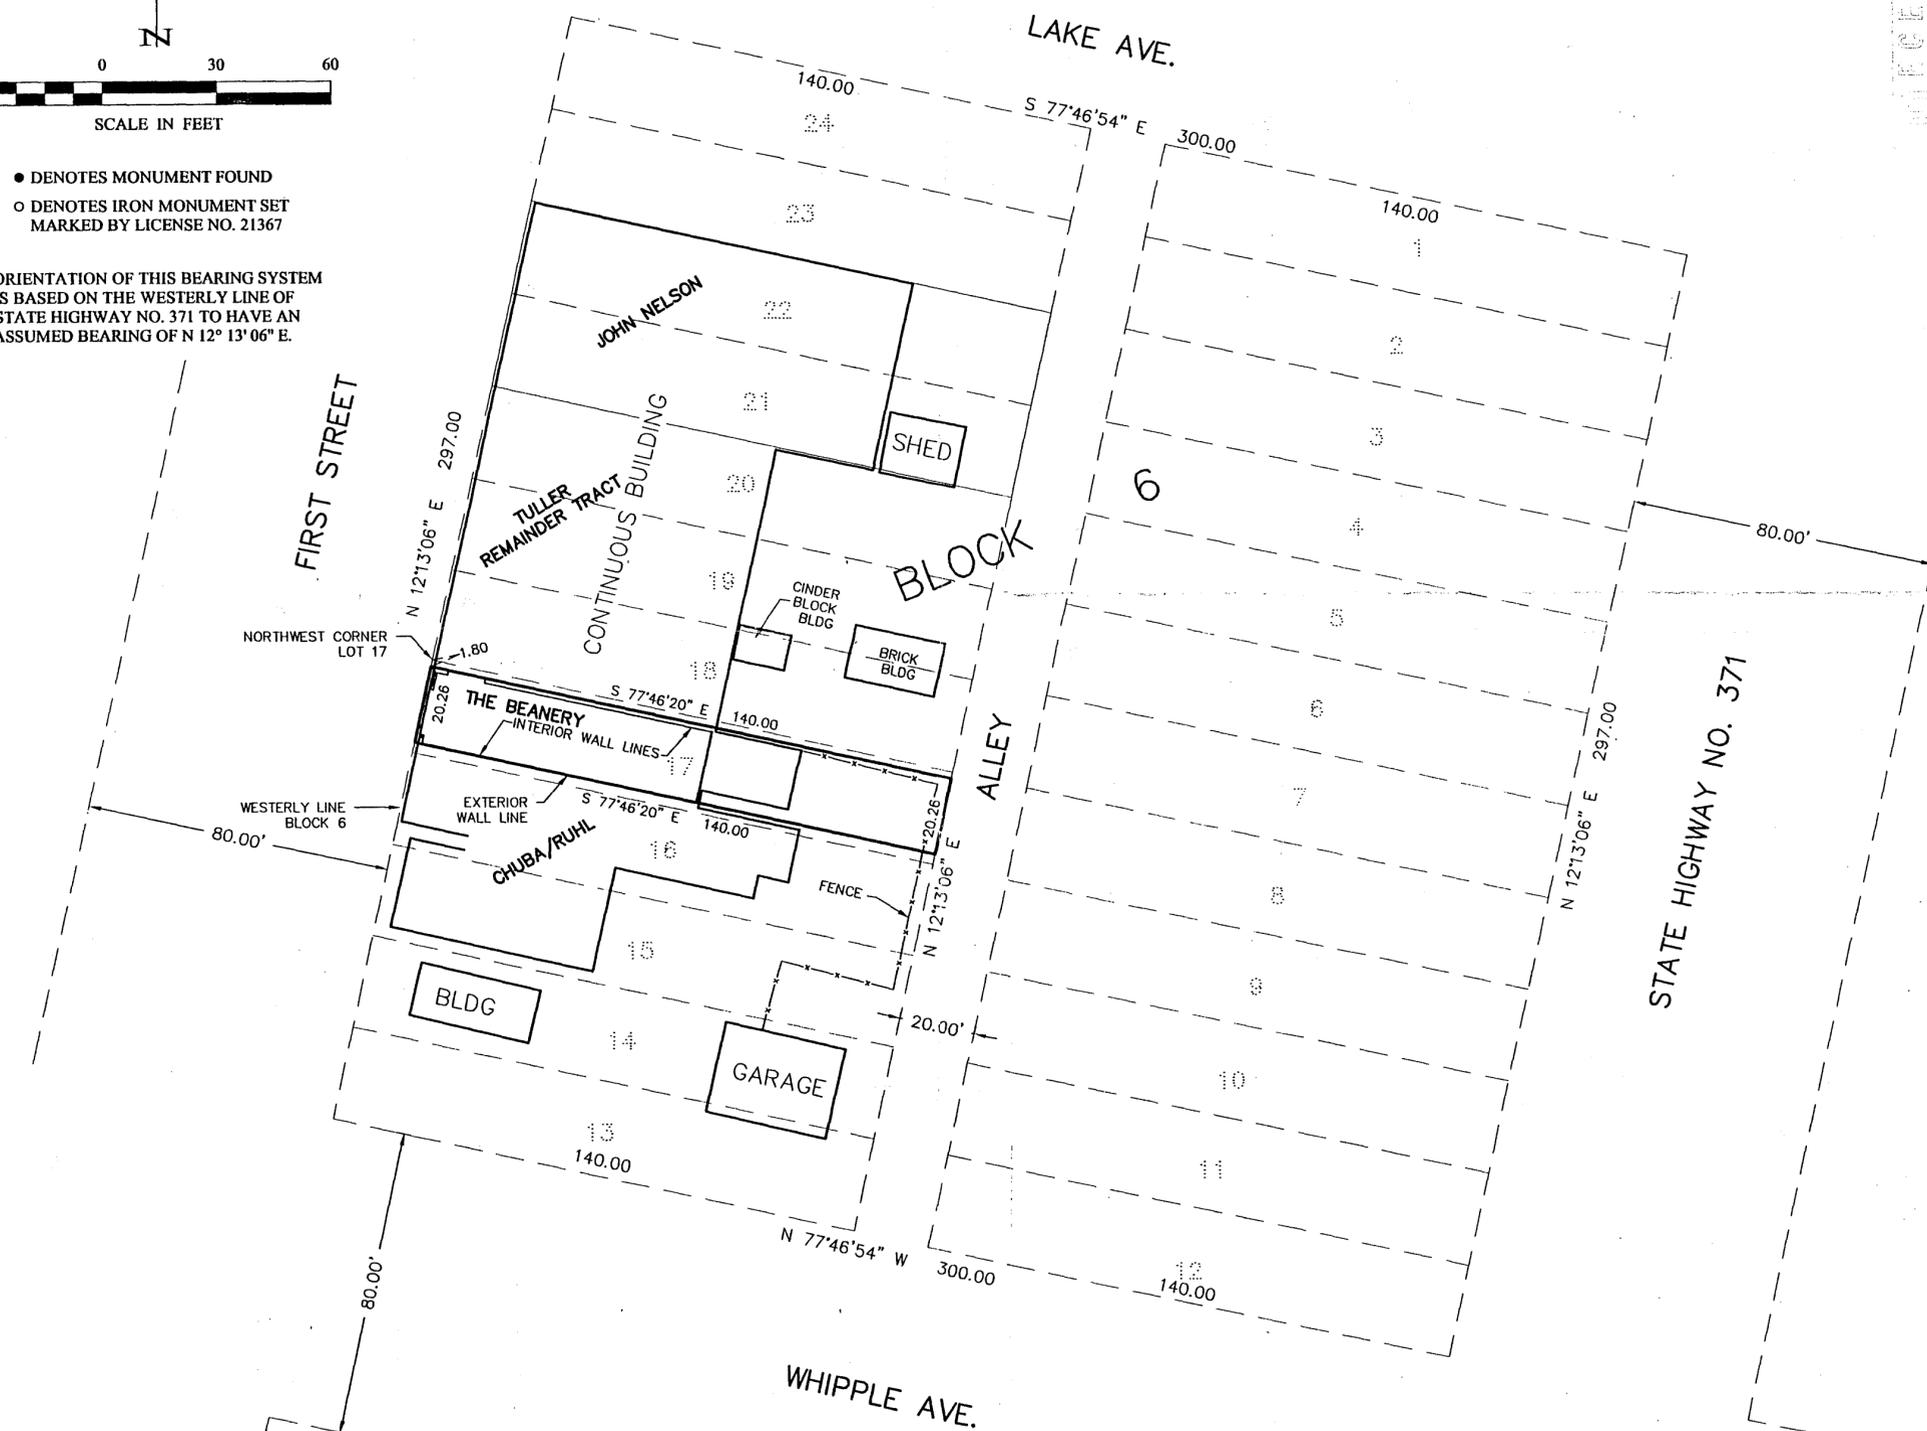

RECEIVED
JAN 28 2005
CASS COUNTY

CERTIFICATE OF SURVEY		COMPUTER: 032294		DATE: 2/24/04		REVISIONS:	
JAMES E. TULLER 333 FIRST STREET N HACKENSACK, MN 56452		FIELD BOOK: BOOK 209 PR. 25		SCALE: 1"=50'		DATE:	
SHEET 1 of 1		DRAWN BY: DRG		FILE NO: 032294		DATE: 2/24/04	
PROJ. MGR. DRG		CHECKED BY: TLF		VERT. NONE		DATE: 2/24/04	
