



# CERTIFICATE OF SURVEY

LOT 4, BLOCK 1, FOREST ROYALE,  
SECTION 2, TOWNSHIP 141 NORTH, RANGE 29 WEST,  
CASS COUNTY, MINNESOTA

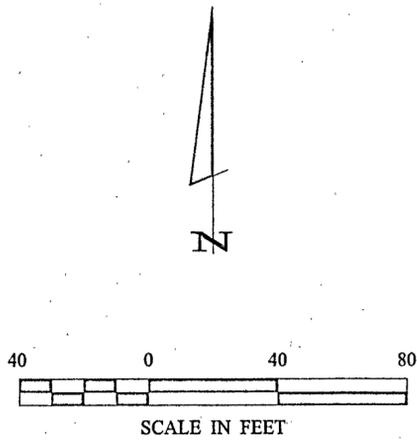

- ⊗ DENOTES "X" ON ROCK
- DENOTES MONUMENT FOUND
- ☐ DENOTES TELEPHONE BOX
- ⊠ DENOTES GROUND TRANSFORMER
- ⊗ DENOTES SEWER CLEANOUT
- ⊙ DENOTES WELL
- ⊠ DENOTES ELECTRIC METER
- ⊗ DENOTES ELECTRIC HOOK-UP

ORIENTATION OF THIS BEARING SYSTEM IS BASED ON THE EAST LINE OF LOT 4 TO HAVE AN ASSUMED BEARING OF S 24°41'54" W.

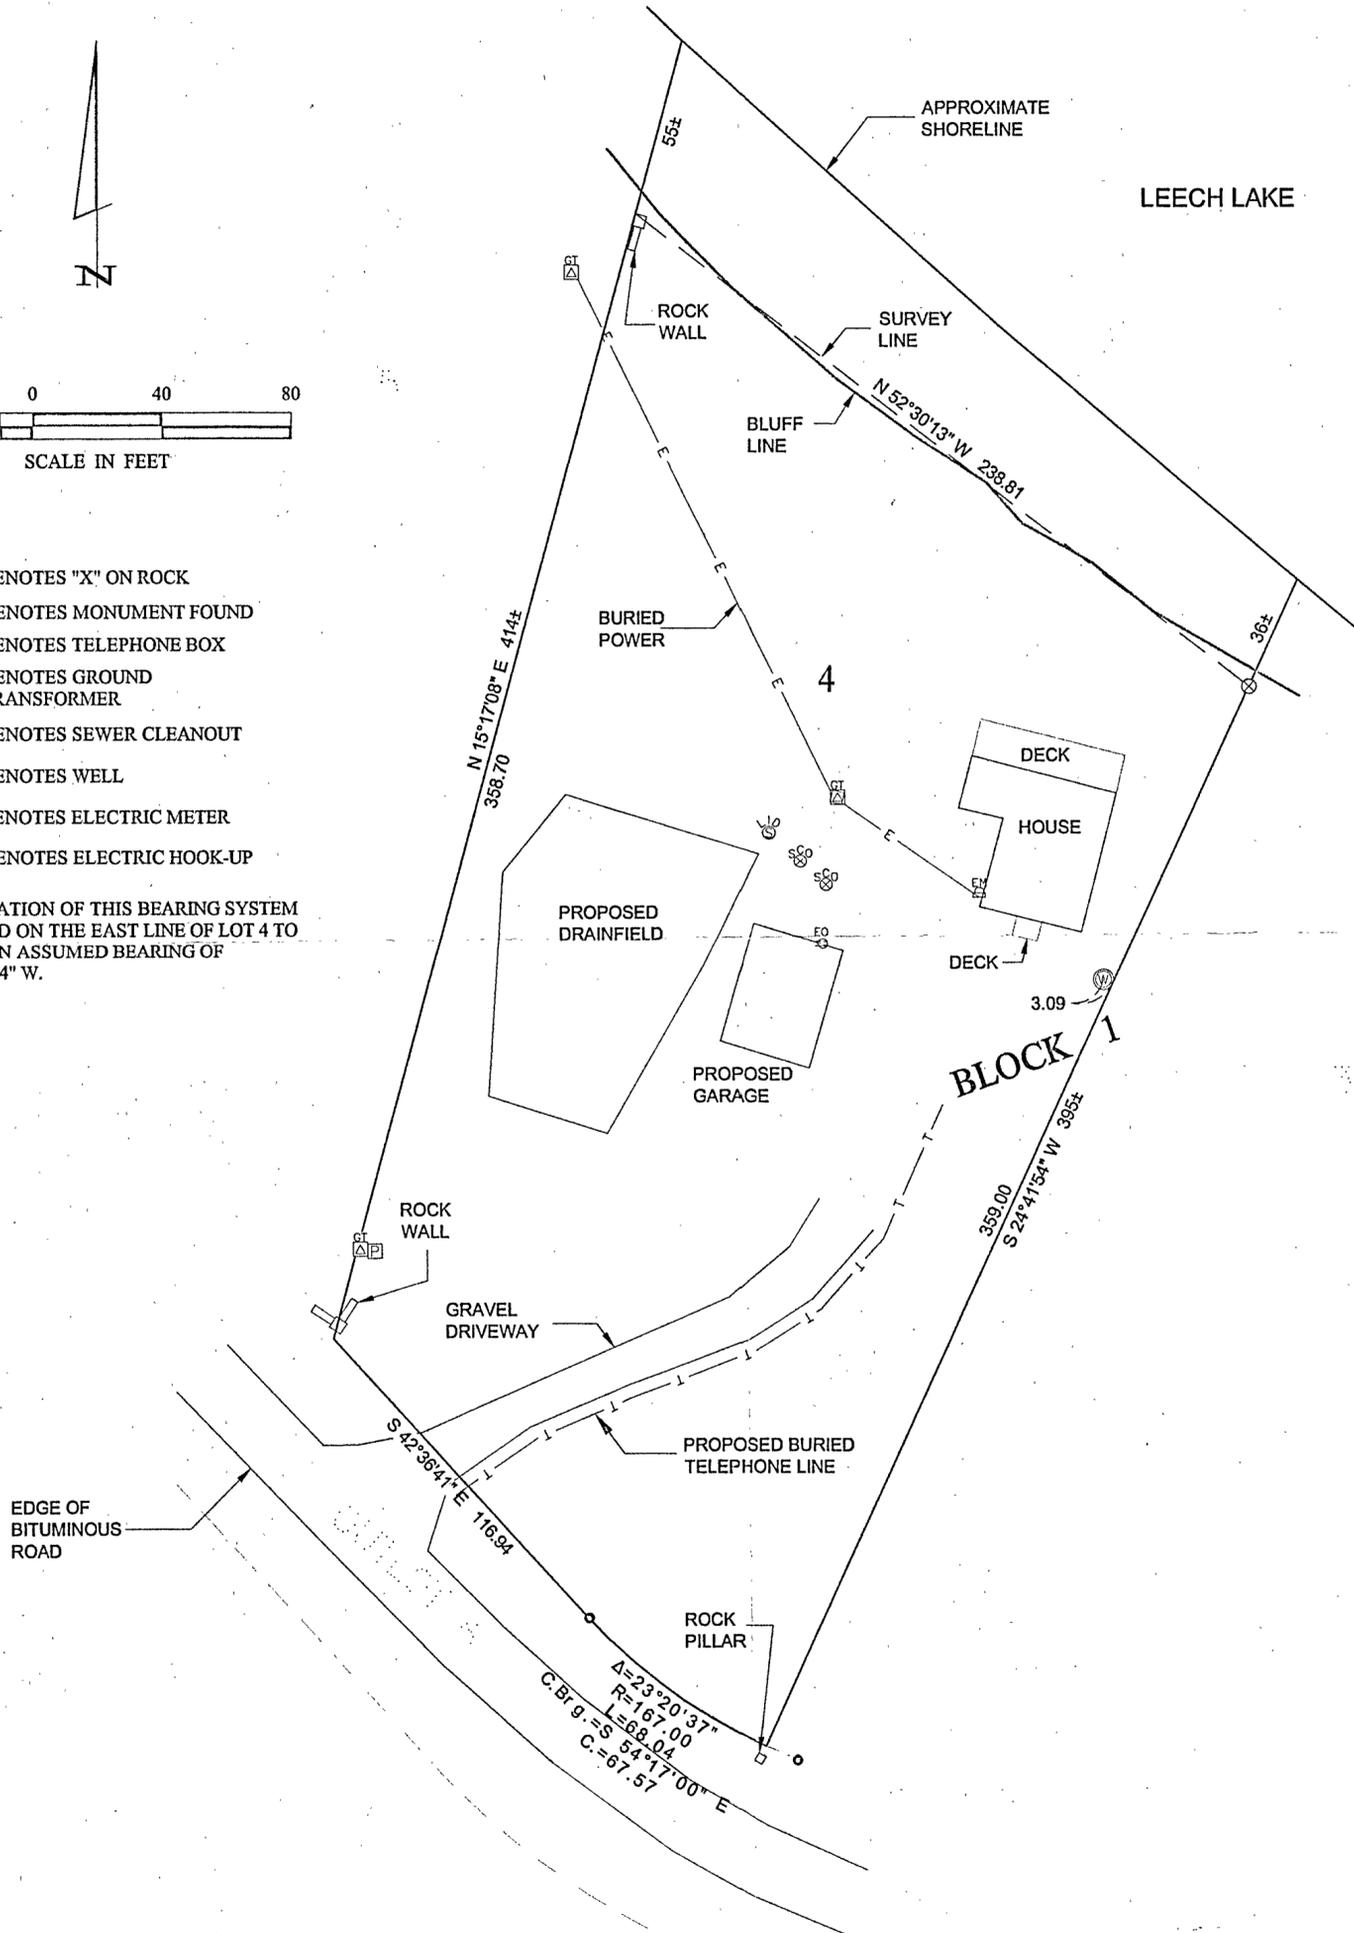

**RECEIVED**  
# 2323  
JUL - 6 2004  
2-141-29  
CASS COUNTY SURVEYOR

SHEET 1 OF 1	CERTIFICATE OF SURVEY	PROJ. MGR. TLF	COMPUTER: 042168	DATE: 6/25/04	REVISIONS DATE DESCRIPTION BY	I HEREBY CERTIFY THAT THIS SURVEY, PLAN, SPECIFICATION, OR REPORT WAS PREPARED BY ME OR UNDER MY DIRECT SUPERVISION AND THAT I AM A DULY LICENSED PROFESSIONAL ENGINEER OR LAND SURVEYOR UNDER THE LAWS OF THE STATE OF MINNESOTA.  TERRY L. FREEMAN DATE: 6/25/04 LIC. NO. 21267	<b>Landecker &amp; Associates, Inc.</b> Engineering • Surveying • Planning Walker, MN 56484 Phone: 1-218-547-1296 Fax: 1-218-547-2272
	MARK BEARD P.O. BOX 938 WALKER, MN 56484	CHECKED BY: TLF	FIELD BOOK: BOOK 215 PG. 15	SCALE: HORZ. 1"=40'			
	DRAWN BY: TRJ	FILE NO: 042168	VERT. NONE				