



CERTIFICATE OF SURVEY

THE WEST HALF OF THE EAST HALF OF THE
NORTHWEST QUARTER OF THE SOUTHWEST QUARTER,
SECTION 10, TOWNSHIP 141 NORTH, RANGE 30 WEST,
CASS COUNTY, MINNESOTA

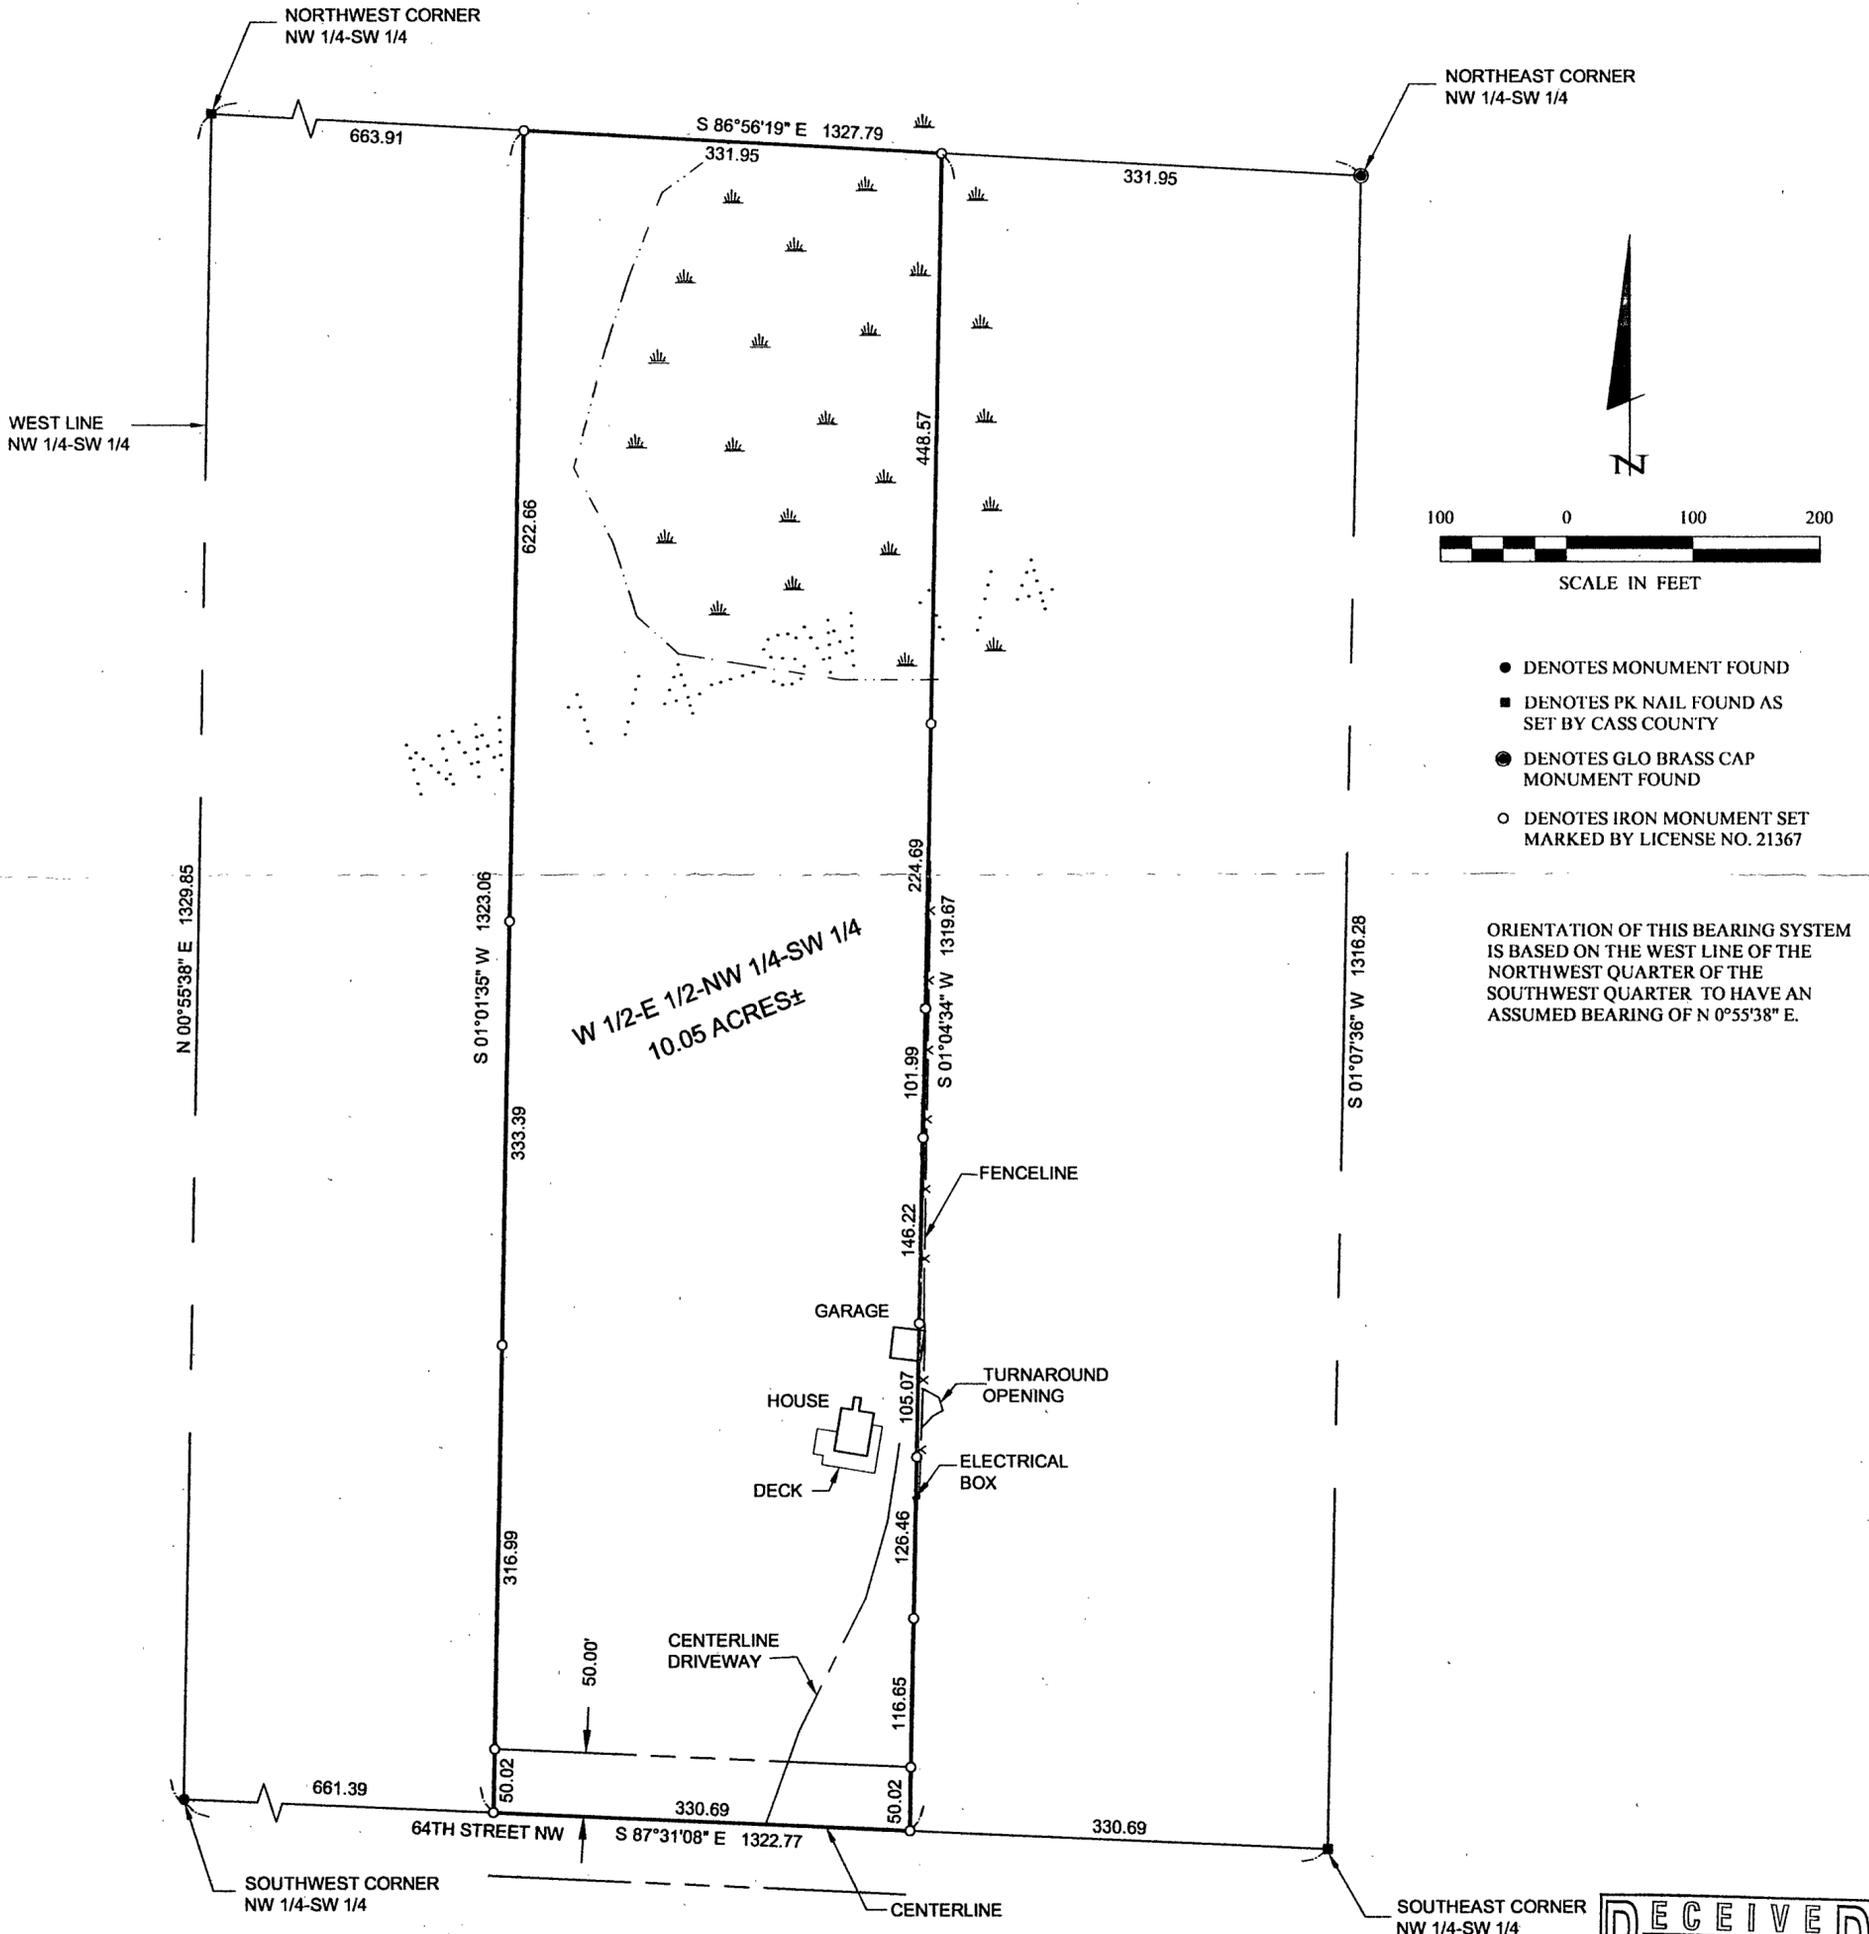

- DENOTES MONUMENT FOUND
- DENOTES PK NAIL FOUND AS SET BY CASS COUNTY
- DENOTES GLO BRASS CAP MONUMENT FOUND
- DENOTES IRON MONUMENT SET MARKED BY LICENSE NO. 21367

ORIENTATION OF THIS BEARING SYSTEM IS BASED ON THE WEST LINE OF THE NORTHWEST QUARTER OF THE SOUTHWEST QUARTER TO HAVE AN ASSUMED BEARING OF N 0°55'38" E.

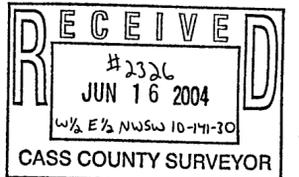

SHEET 1 of 1	CERTIFICATE OF SURVEY			PROJ. MGR. TLF	COMPUTER: 042086	DATE: 5/17/04	REVISIONS DESCRIPTION	BY	HEREBY CERTIFY THAT THIS SURVEY, PLAN, SPECIFICATION, OR REPORT WAS PREPARED BY ME OR UNDER MY DIRECT SUPERVISION AND THAT I AM A FULLY LICENSED PROFESSIONAL ENGINEER IN LAND SURVEYING UNDER THE LAWS OF THE STATE OF MINNESOTA. [Signature] DATE: 5/17/04 LIC. NO. 21367	Landecker & Associates, Inc. Engineering - Surveying - Planning Walker, MN 56484 Phone: 1-218-547-1296 Fax: 1-218-547-2272
	ED AMIOT 3542 64TH STREET NW WALKER, MN 56484	CHECKED BY: TLF	FIELD BOOK: BOOK 211 PG. 57	SCALE: HORZ. 1"=100'						
	DRAWN BY: TRJ	FILE NO: 042086	VERT. NONE							