
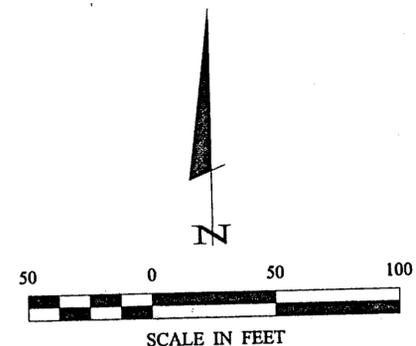


CERTIFICATE OF SURVEY

LOT 1, BLOCK ONE, BAYWOOD,
SECTION 1, TOWNSHIP 141 NORTH, RANGE 31 WEST,
CASS COUNTY, MINNESOTA

LEECH
LAKE

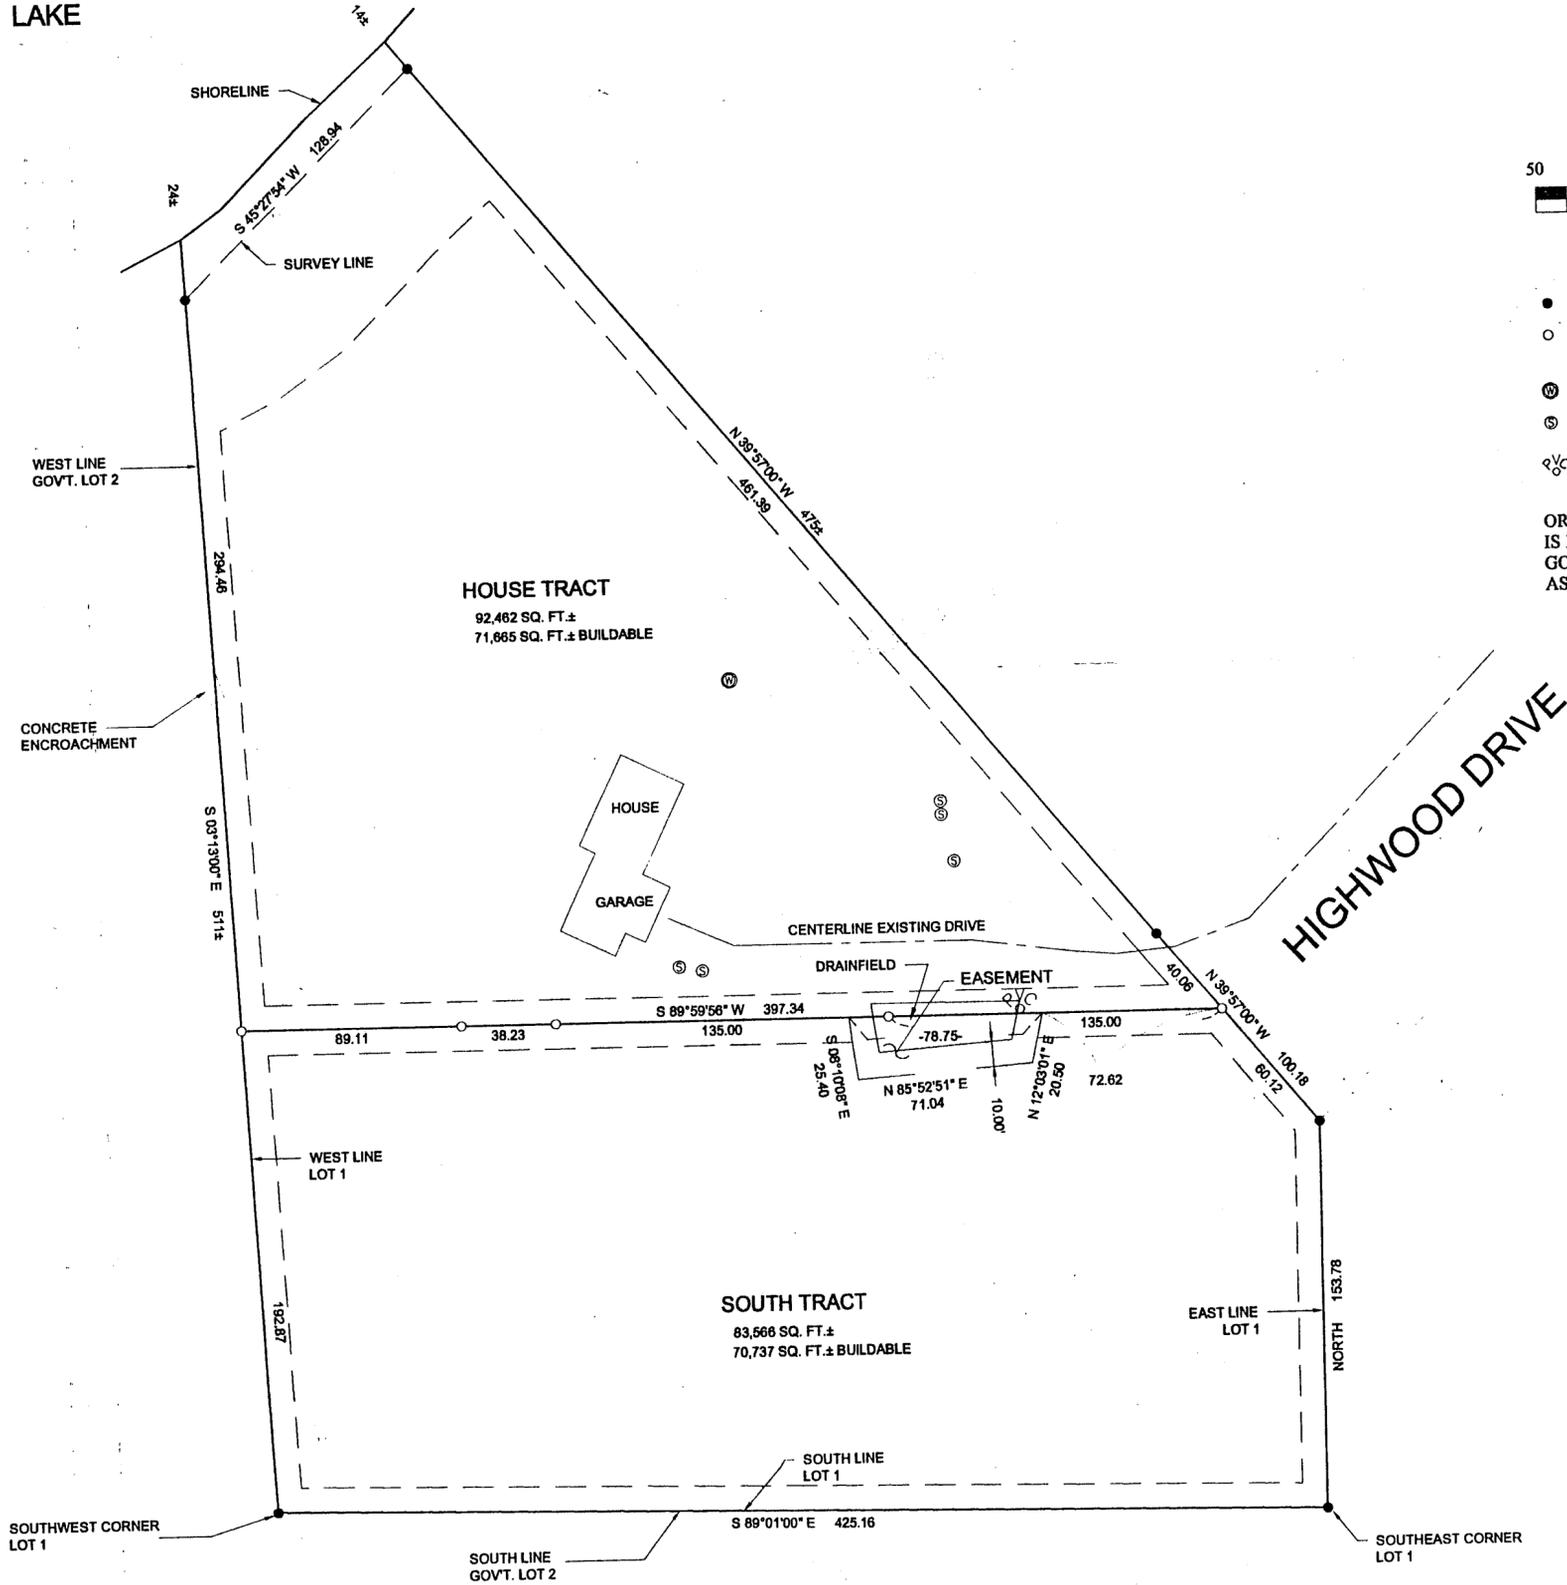

- DENOTES MONUMENT FOUND
- DENOTES IRON MONUMENT SET MARKED BY LICENSE NO. 21367
- ⊙ DENOTES WELL
- ⊕ DENOTES SEPTIC CLEANOUT
- ⊗ DENOTES PVC PIPE

ORIENTATION OF THIS BEARING SYSTEM IS BASED ON THE SOUTH LINE OF GOVERNMENT LOT 2 TO HAVE AN ASSUMED BEARING OF S 89° 01' 00" E.

Landecker & Associates, Inc. Engineering - Surveying - Planning Walker, MN 56484 Phone: 218-947-2272	
I HEREBY CERTIFY THAT THIS SURVEY, IN AN OPERATION OR REPORT, WAS PREPARED BY ME OR UNDER MY DIRECT SUPERVISION AND THAT I AM A DULY LICENSED PROFESSIONAL ENGINEER OR LAND SURVEYOR UNDER THE LAWS OF THE STATE OF MINNESOTA.	DATE: <u>6/20/04</u> LIC. NO. <u>21367</u> SURVEYOR: <u>FERRY L. FREDIAN</u>
REVISIONS BY: _____ DESCRIPTION: _____ DATE: _____	COMPUTER: 002047 FIELD BOOK: BOOK 181 PG. 31 FILE NO.: 002047
DATE: <u>6/20/04</u> SCALE: 1"=50' HORZ.: _____ VERT.: NONE	PROJECT MGR: _____ TLF: _____ CHECKED BY: _____ TLF: _____ DRAWN BY: _____ DRG: _____
CERTIFICATE OF SURVEY SHEET 1 OF 1 JEFF & HEIDI HAYFORD 7123 BAYWOOD DRIVE NW WALKER, MN 56484	