

# TOPOGRAPHIC SURVEY

PART OF GOVERNMENT LOT 4, SECTION 35,  
TOWNSHIP 141 NORTH, RANGE 31 WEST, CASS COUNTY, MINNESOTA

FOR: LOYDEE STONEBRINK  
HC 75, BOX 862  
HACKENSACK, MN, 56452




1" = 50'




o DENOTES FOUND IRON MONUMENT

ORIENTATION OF THIS BEARING SYSTEM IS  
BASED ON THE WEST LINE OF SECTION 35  
AND ASSUMED TO BEAR NORTH-SOUTH.

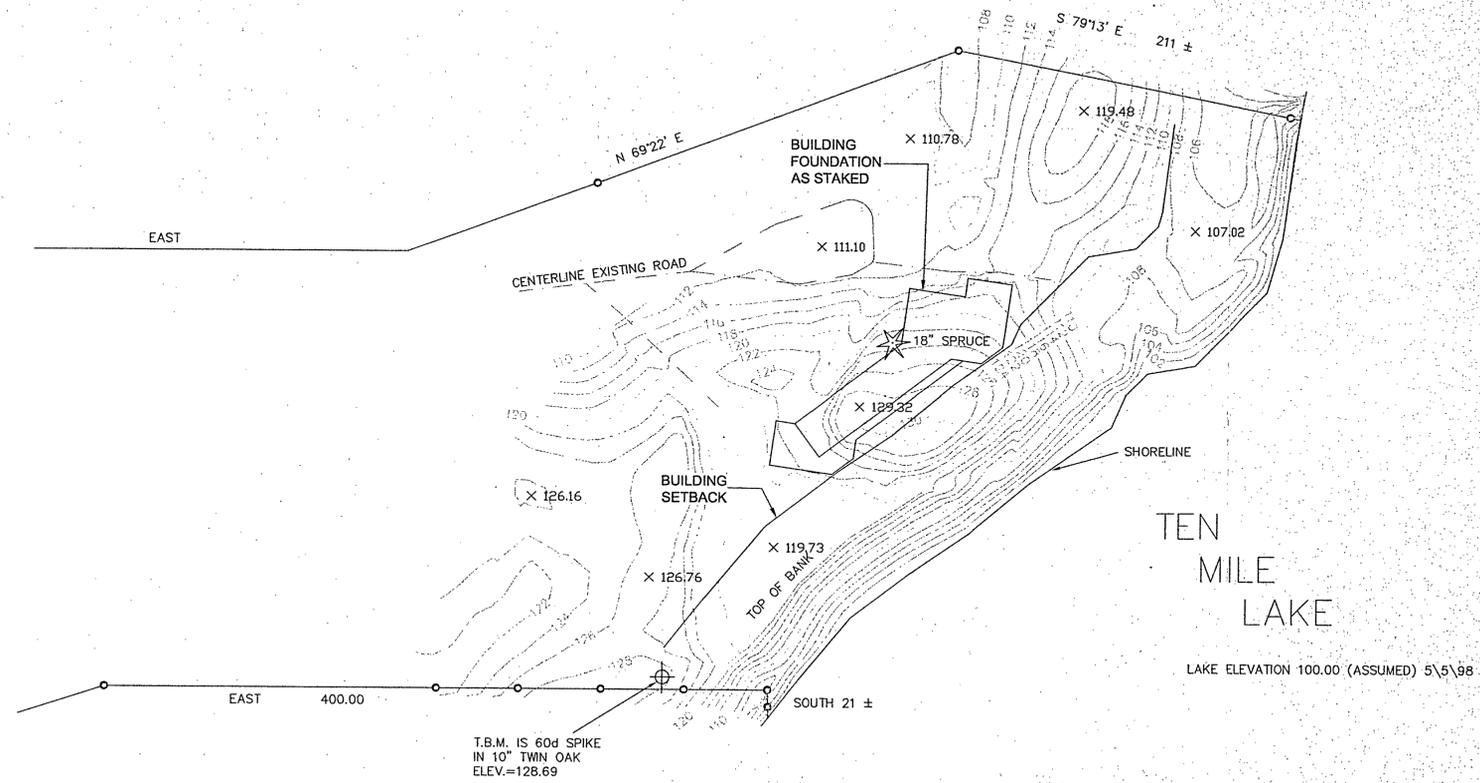

TEN  
MILE  
LAKE

LAKE ELEVATION 100.00 (ASSUMED) 5/5/98

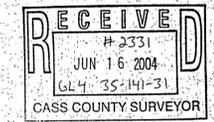

I HEREBY CERTIFY THAT THIS SURVEY, PLAN,  
SPECIFICATION OR REPORT WAS PREPARED  
BY ME OR UNDER MY DIRECT SUPERVISION  
AND THAT I AM A DULY LICENSED ENGINEER  
OR LAND SURVEYOR UNDER THE LAWS OF  
THE STATE OF MINNESOTA.  
*[Signature]*  
DATE 5/28/04 LIC. NO. 21367

LANDECKER & ASSOCIATES INC.  
WALKER, MN. 56484  
PHONE 218-547-1296  
PLANNING ENGINEERING SURVEYING

PROJ. NO.	DATE	REVISIONS	COMPUTER
TLF	5/28/04	5/28/04	20244
CHECKED BY	SCALE		TITLE: 143 PG. 32
TLF	1"=50'		FILE NO. V02244
DRAWN BY	VERT.		SHEET 1 OF 1
DSG	ASC		