


# CERTIFICATE OF SURVEY


PART OF THE SOUTH HALF,  
SECTION 21, TOWNSHIP 142 NORTH, RANGE 31 WEST,  
CASS COUNTY, MINNESOTA

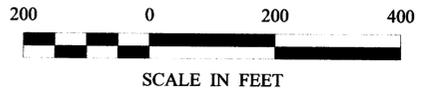

SCALE IN FEET

- DENOTES MONUMENT FOUND
- DENOTES IRON MONUMENT SET MARKED BY LICENSE NO. 21367

ORIENTATION OF THIS BEARING SYSTEM IS BASED ON THE SOUTH LINE OF THE SE 1/4 TO HAVE AN ASSUMED BEARING OF N 87° 04' 10" W.

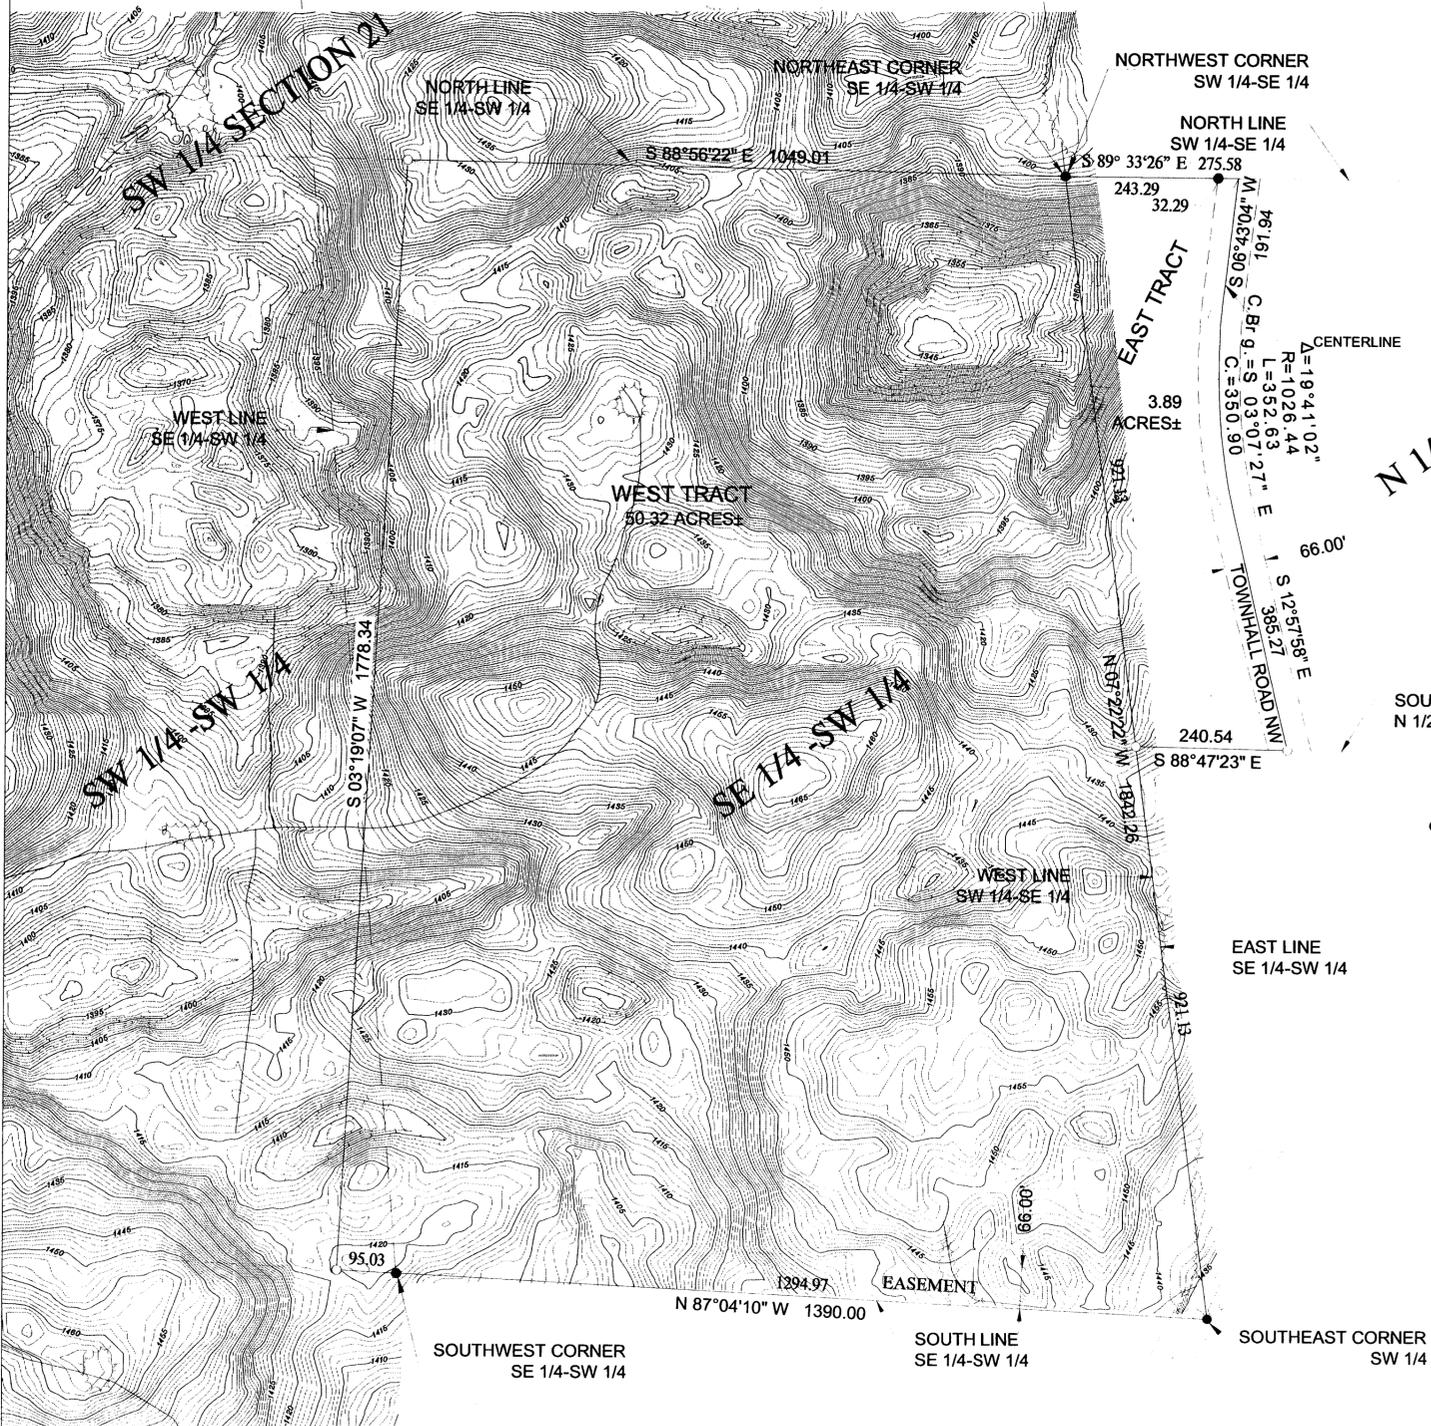

N 1/2-SW 1/4 -SE 1/4

SW 1/4 -SE 1/4

SHEET 1 of 1	<b>CERTIFICATE OF SURVEY</b>  SHOREQUEST LLC PO BOX 157 WALKER, MN 56484	PROJ. MGR. DRG CHECKED BY: DSL DRAWN BY: DRG	COMPUTER: 042050 FIELD BOOK: BOOK 210 PG. 603 FILE NO: 042050	DATE:  SCALE: HORIZ. 1"=200' VERT. NONE	REVISIONS DATE DESCRIPTION BY	I HEREBY CERTIFY THAT THIS SURVEY, PLAN, SPECIFICATION, OR REPORT WAS PREPARED BY ME OR UNDER MY DIRECT SUPERVISION AND THAT I AM A DULY LICENSED PROFESSIONAL, ENGINEER OR LAND SURVEYOR UNDER THE LAWS OF THE STATE OF MINNESOTA.   DAVID S. LANDECKER DATE 5/26/04 LIC. NO. 17008	 <b>Landecker &amp; Associates, Inc.</b> Engineering • Surveying • Planning Walker, MN 56484 Phone: 218-547-1296 Fax: 218-547-2272
-----------------	--	---	--	---	----------------------------------	--	--



B 46