


# CERTIFICATE OF SURVEY

BLOCK 4, PARKSIDE ADDITION,  
SECTION 22, TOWNSHIP 142 NORTH, RANGE 31 WEST,  
CASS COUNTY, MINNESOTA

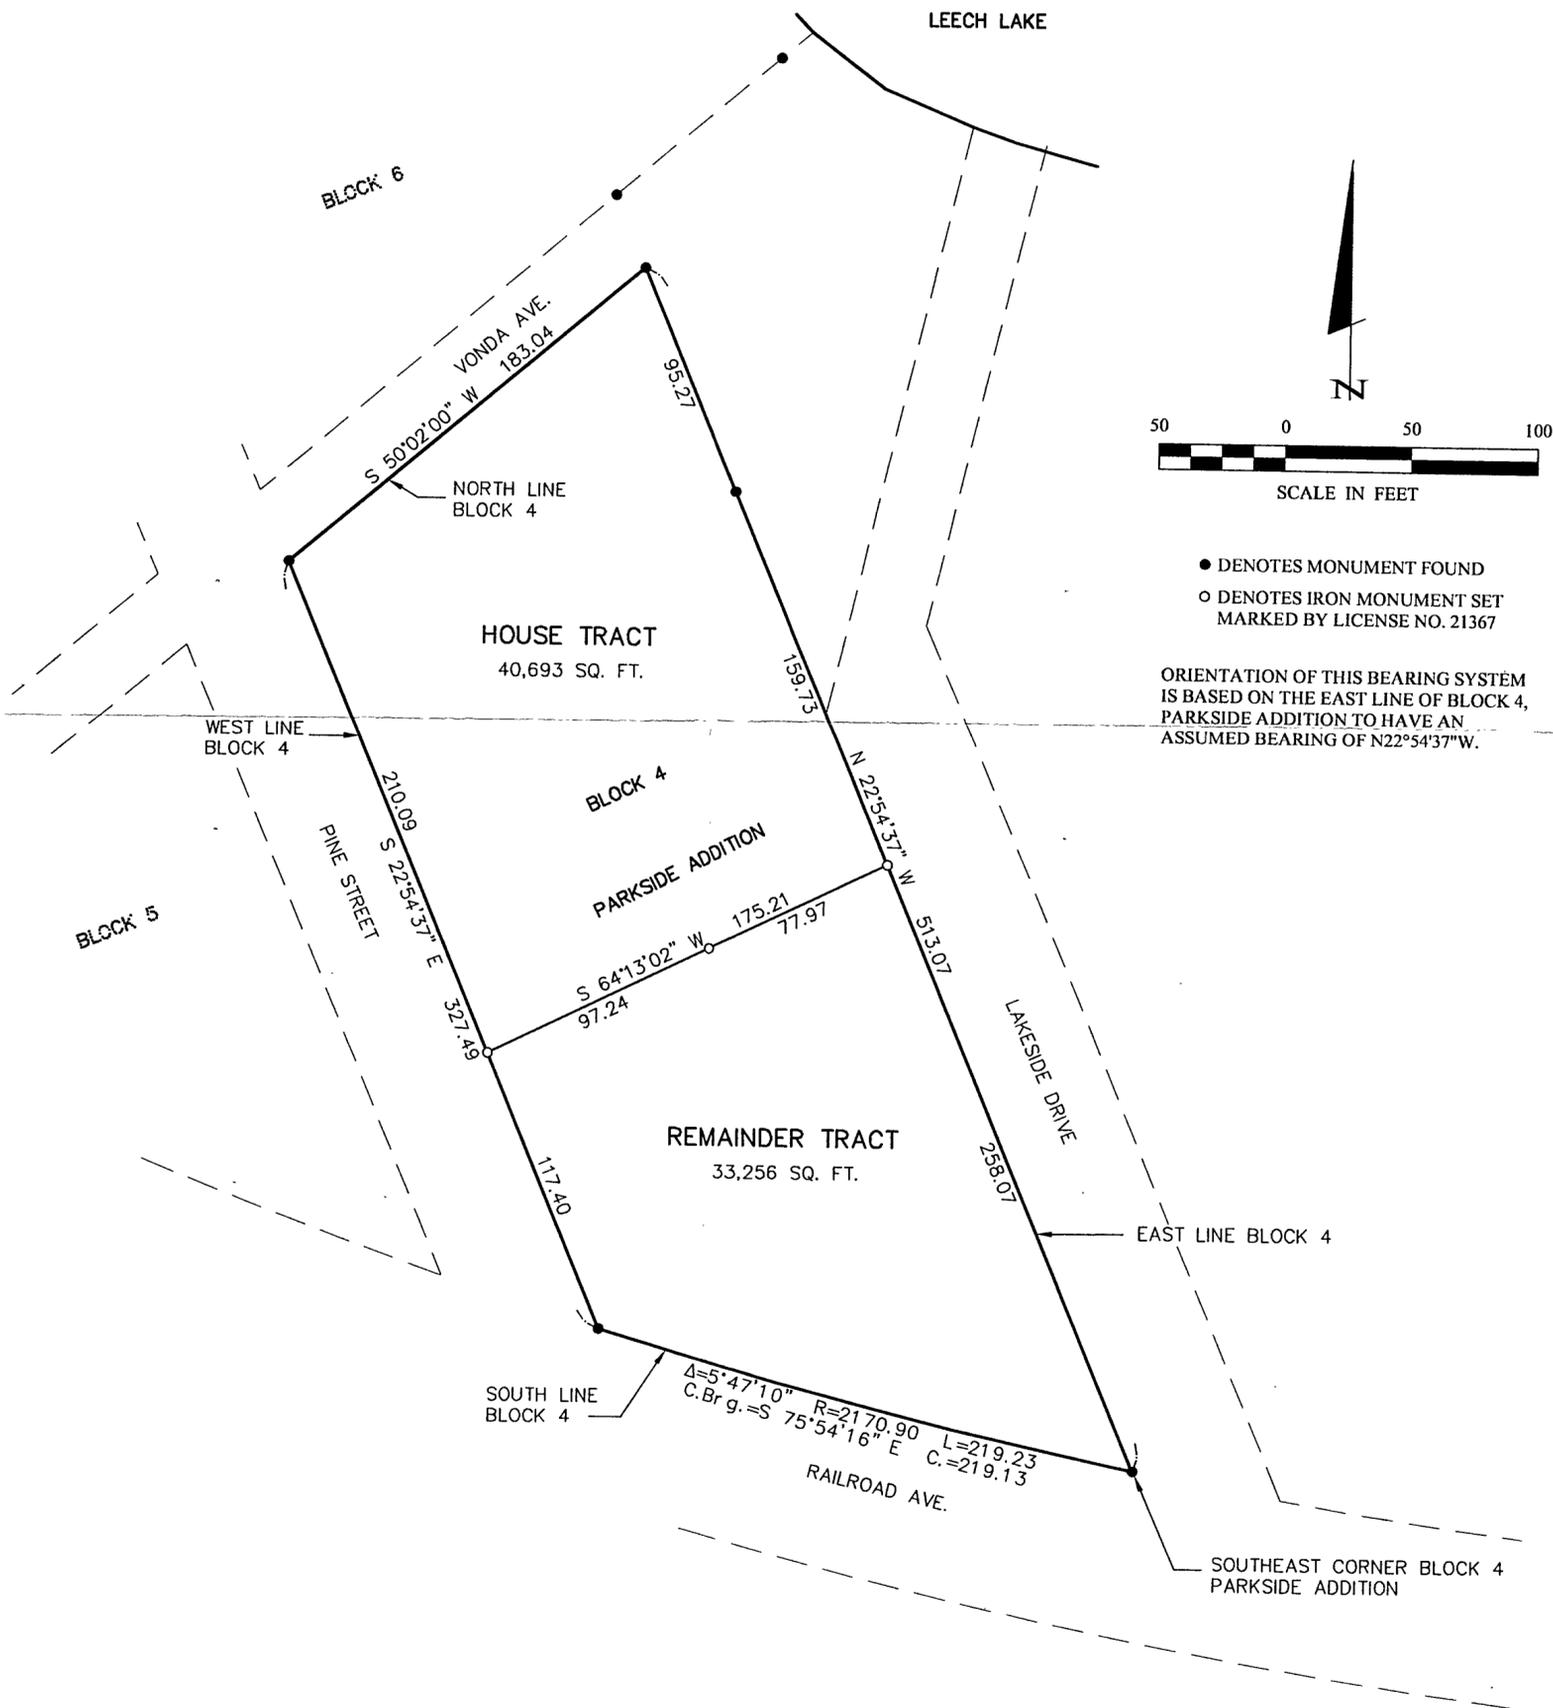

**RECEIVED**  
 #2347  
 MAR 30 2004  
 22-142-31  
 CASS COUNTY SURVEYOR

1 of 1	<b>CERTIFICATE OF SURVEY</b>	PROJ. MGR. TLF	COMPUTER: 042026	DATE: 3/19/04	REVISIONS	I HEREBY CERTIFY THAT THIS SURVEY, PLAN, SPECIFICATION, OR REPORT WAS PREPARED BY ME OR UNDER MY DIRECT SUPERVISION AND THAT I AM A DULY LICENSED PROFESSIONAL SURVEYOR OR LAND SURVEYOR UNDER THE LAWS OF THE STATE OF MINNESOTA.  TERRY L. FREEMAN DATE 3/19/04 LIC. NO. 21367	<b>Landecker &amp; Associates, Inc.</b> Engineering · Surveying · Planning Wilket, MN 56484 Phone: 1-218-547-1296 Fax: 1-218-547-2272
	CHECKED BY: DRG DRAWN BY: TRJ	FIELD BOOK: BOOK 210 PG. 21 FILE NO: 042026	SCALE: HORZ. 1"=50' VERT. NONE	DATE DESCRIPTION BY			