



CERTIFICATE OF SURVEY

GOVERNMENT LOT 2, SECTION 30
 TOWNSHIP 143 NORTH, RANGE 31 WEST
 CASS COUNTY, MINNESOTA

FOR: VIC SMITH
 P.O. BOX 513
 WALKER, MN. 56484

HUBBARD COUNTY

CASS COUNTY

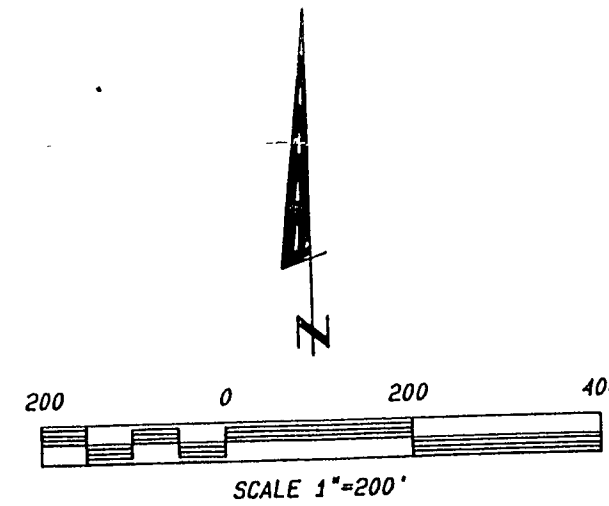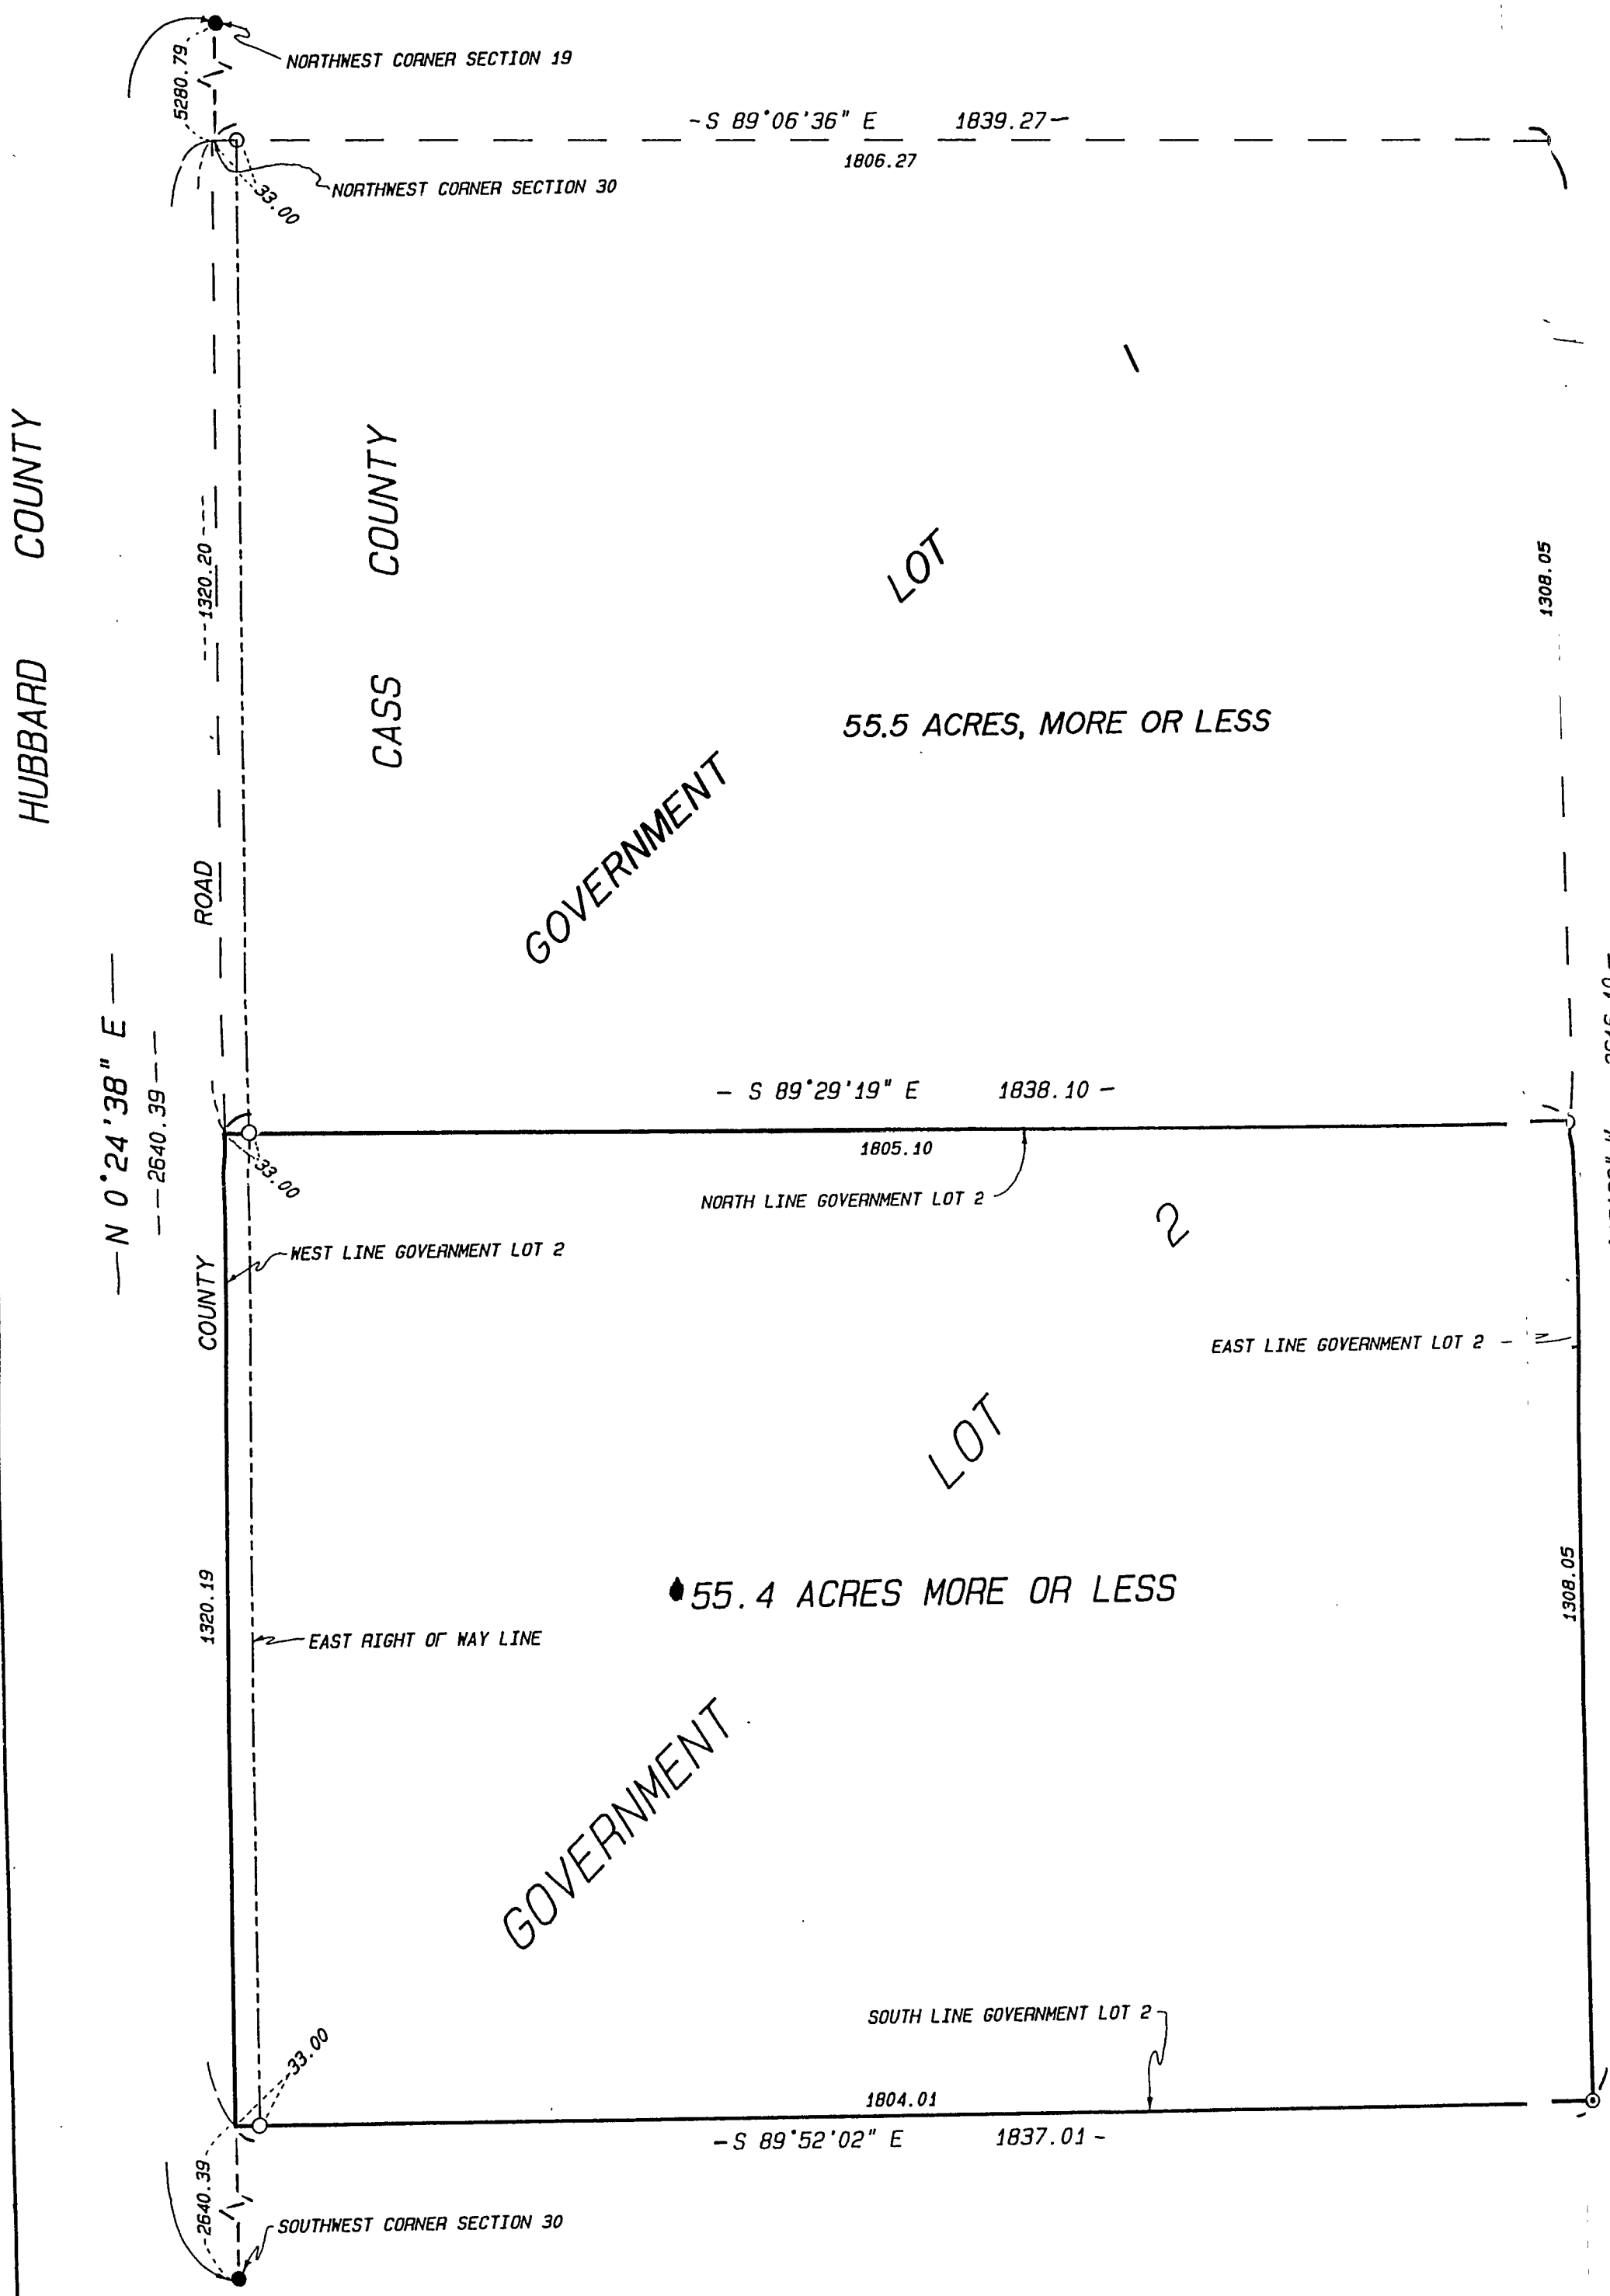

- DENOTES IRON MONUMENT SET MARKED BY REGISTRATION NO. 21367.
 - DENOTES MONUMENT FOUND.
 - DENOTES U.S.G.L.O. BRASS CAP MONUMENT FOUND.
- ORIENTATION OF THIS BEARING SYSTEM IS ASSUMED.

#2356
 GL2 30-143-31

I HEREBY CERTIFY THAT THIS SURVEY, PLAN, SPECIFICATION OR REPORT WAS PREPARED BY ME OR UNDER MY DIRECT SUPERVISION AND THAT I AM A DULY LICENSED ENGINEER OR LAND SURVEYOR UNDER THE LAWS OF THE STATE OF MINNESOTA.

[Signature]
 DATE 1/31/95 LIC. NO. 21367

LANDECKER & ASSOCIATES INC.		PROG. MSR.	DATE	REVISIONS	COMPUTER
WALKER, MN. 56484		TLF	1/31/95		0709201
PHONE 218-547-1296		CHECKED BY	SCALE		118 31
PLANNING ENGINEERING SURVEYING		TLF	1"=200'		BOOK PG.
		DRAWN BY	HORIZ.		FILE NO. W07092-
		KAM	VERT. NONE		SHEET 1 OF 1