
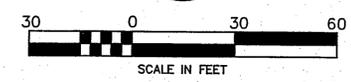


CERTIFICATE OF SURVEY

LOTS 22 AND 23, BIRCH BAY ON GULL LAKE
CASS COUNTY, MINNESOTA

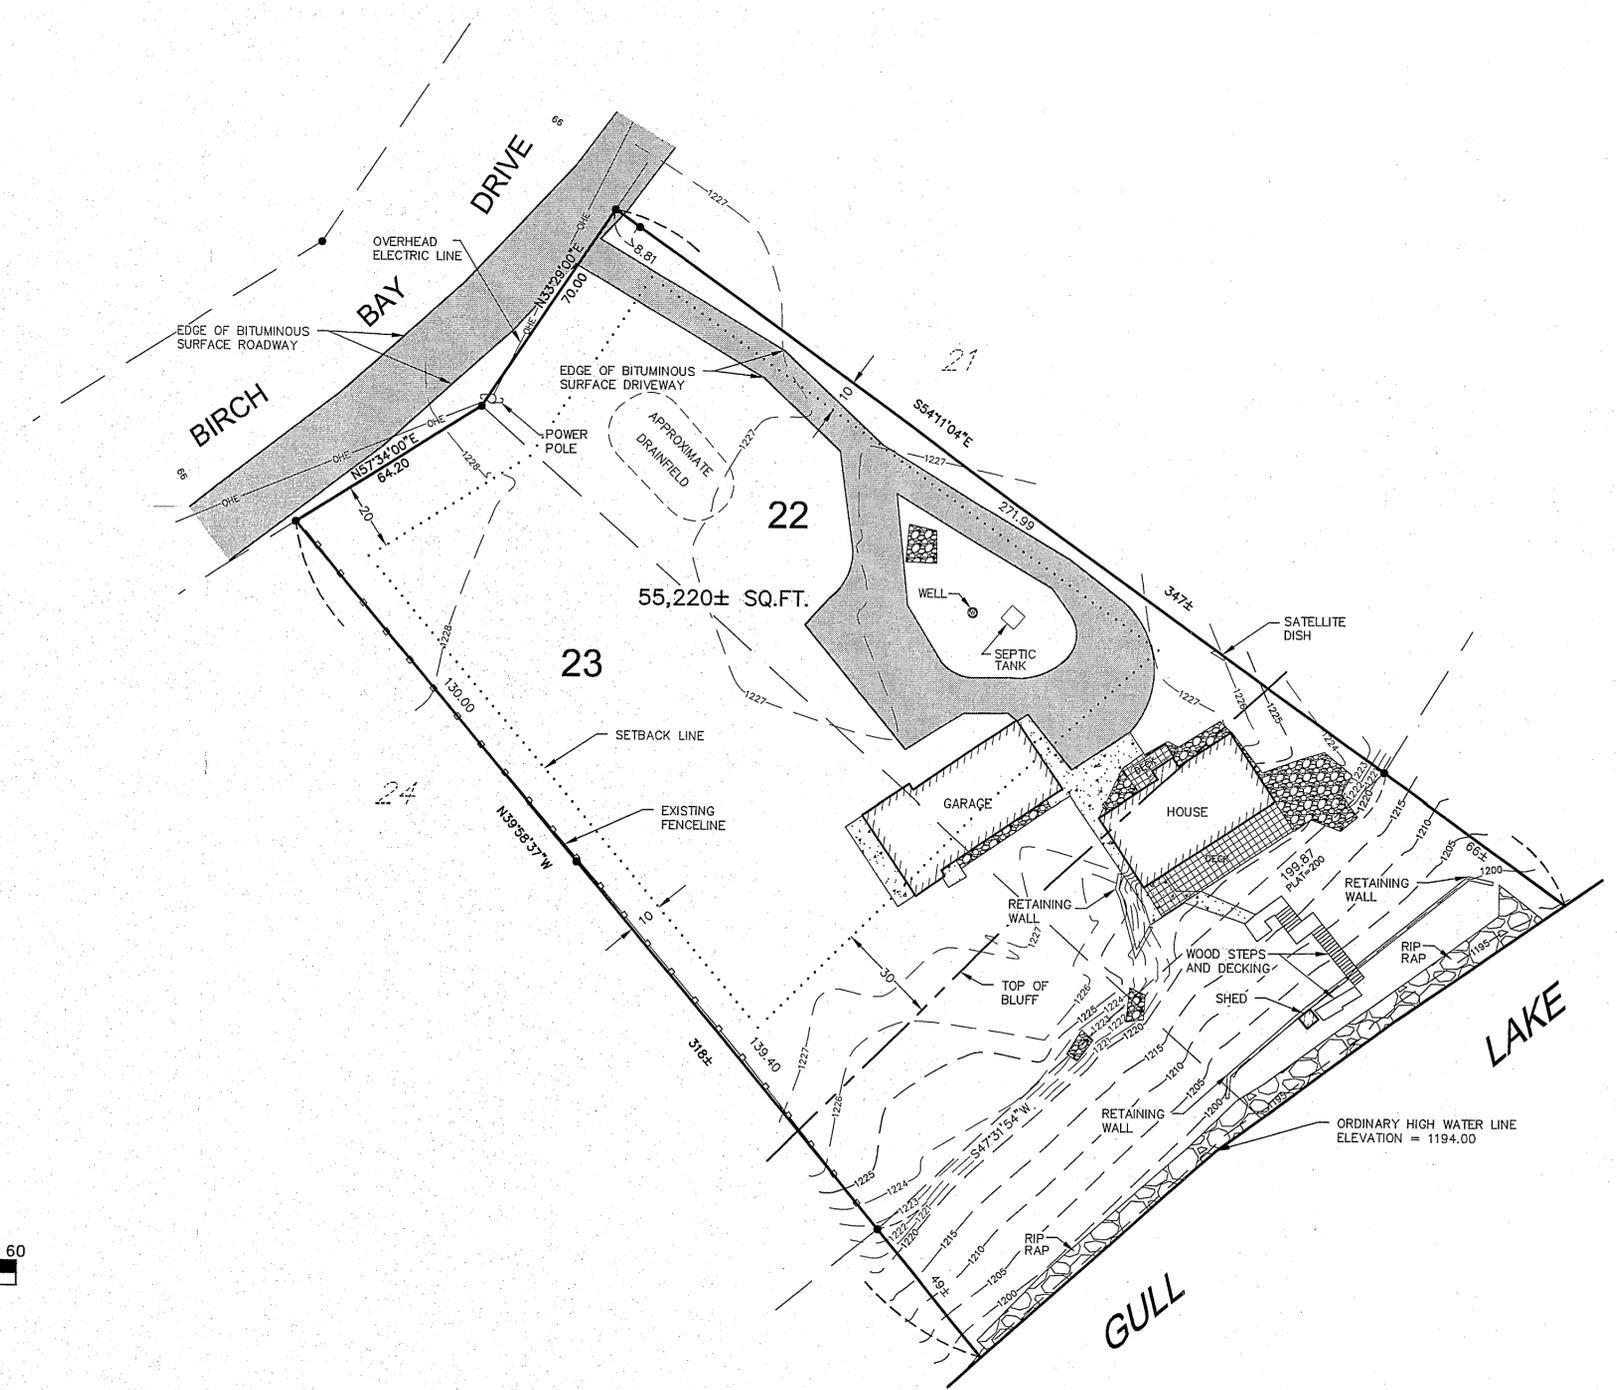

- ORIENTATION OF THIS BEARING SYSTEM IS BASED ON AN ASSUMED DATUM
- = DENOTES FOUND IRON MONUMENT
 - ▨ = DENOTES LANDSCAPE ROCK AREA
 - ▩ = DENOTES CONCRETE SURFACE

© 2003 WIDSETH SMITH NOLTING

Birch Bay on Gull Lake
RECEIVED
#2364
AUG 18 2004
5-134-29
CASS COUNTY SURVEYOR

DATE:	DECEMBER 1, 2003	DATE		AMENDMENTS		BY		PREPARED FOR:	JOHN GOPLEN
SCALE:	AS SHOWN							I HEREBY CERTIFY THAT THIS SURVEY, PLAN, OR REPORT WAS PREPARED BY ME OR UNDER MY DIRECT SUPERVISION AND THAT I AM A DULY LICENSED LAND SURVEYOR UNDER THE LAWS OF THE STATE OF MINNESOTA	
DRAWN BY:	RAQ							<i>Randy A. Quale</i>	
CHECKED BY:	JWM							RANDY A. QUALE	DATE: 12-02-03 LIC. NO. 42630
FILE NUMBER:									

WIDSETH SMITH NOLTING
LAND SURVEYORS
ENVIRONMENTAL SERVICES

ENGINEERS ARCHITECTS
ALEXANDRIA BEMIDJI BRAINERD
CROOKSTON GRAND FORKS
WWW.WSN-MN.COM